


SECTION	SUBDIVISION	TOWNSHIP	RANGE	CULTIVATED ACREAGE	DESCRIPTION OF CULTURE
19	SE 1/4 SE 1/4	36 N	40 E	21.8	ALFALFA
20	SW 1/4 SW 1/4	"	"	38.0	"
"	NW 1/4 SW 1/4	"	"	1.4	"
"	SE 1/4 SW 1/4	"	"	.4	"
29	NW 1/4 NW 1/4	"	"	4.9	"
"	NW 1/4 NW 1/4	"	"	24.7	GRAIN
"	SW 1/4 NW 1/4	"	"	5.3	"
"	SW 1/4 NW 1/4	"	"	16.8	"
"	SE 1/4 NW 1/4	"	"	11.3	"
"	NW 1/4 SW 1/4	"	"	9.5	"
"	NE 1/4 SW 1/4	"	"	38.6	"
30	NE 1/4 NE 1/4	"	"	3.5	ALFALFA
"	NE 1/4 NE 1/4	"	"	21.8	GRAIN
"	SE 1/4 NE 1/4	"	"	2.0	"
TOTAL ACREAGE				200.0	

BASIS OF BEARING:
 DEFENDENT RESURVEY EXECUTED BY JAMES R. MUNSON CADASTRIAL SURVEYOR BETWEEN OCTOBER 18, 1968 TO DECEMBER 4, 1969; T. 36 N., R. 40 E., M. D. B. & M.

LOCATED IN A PORTION OF
SEC'S 19, 20, 29 & 30, T. 36 N., R. 40 E., M. D. B. & M.

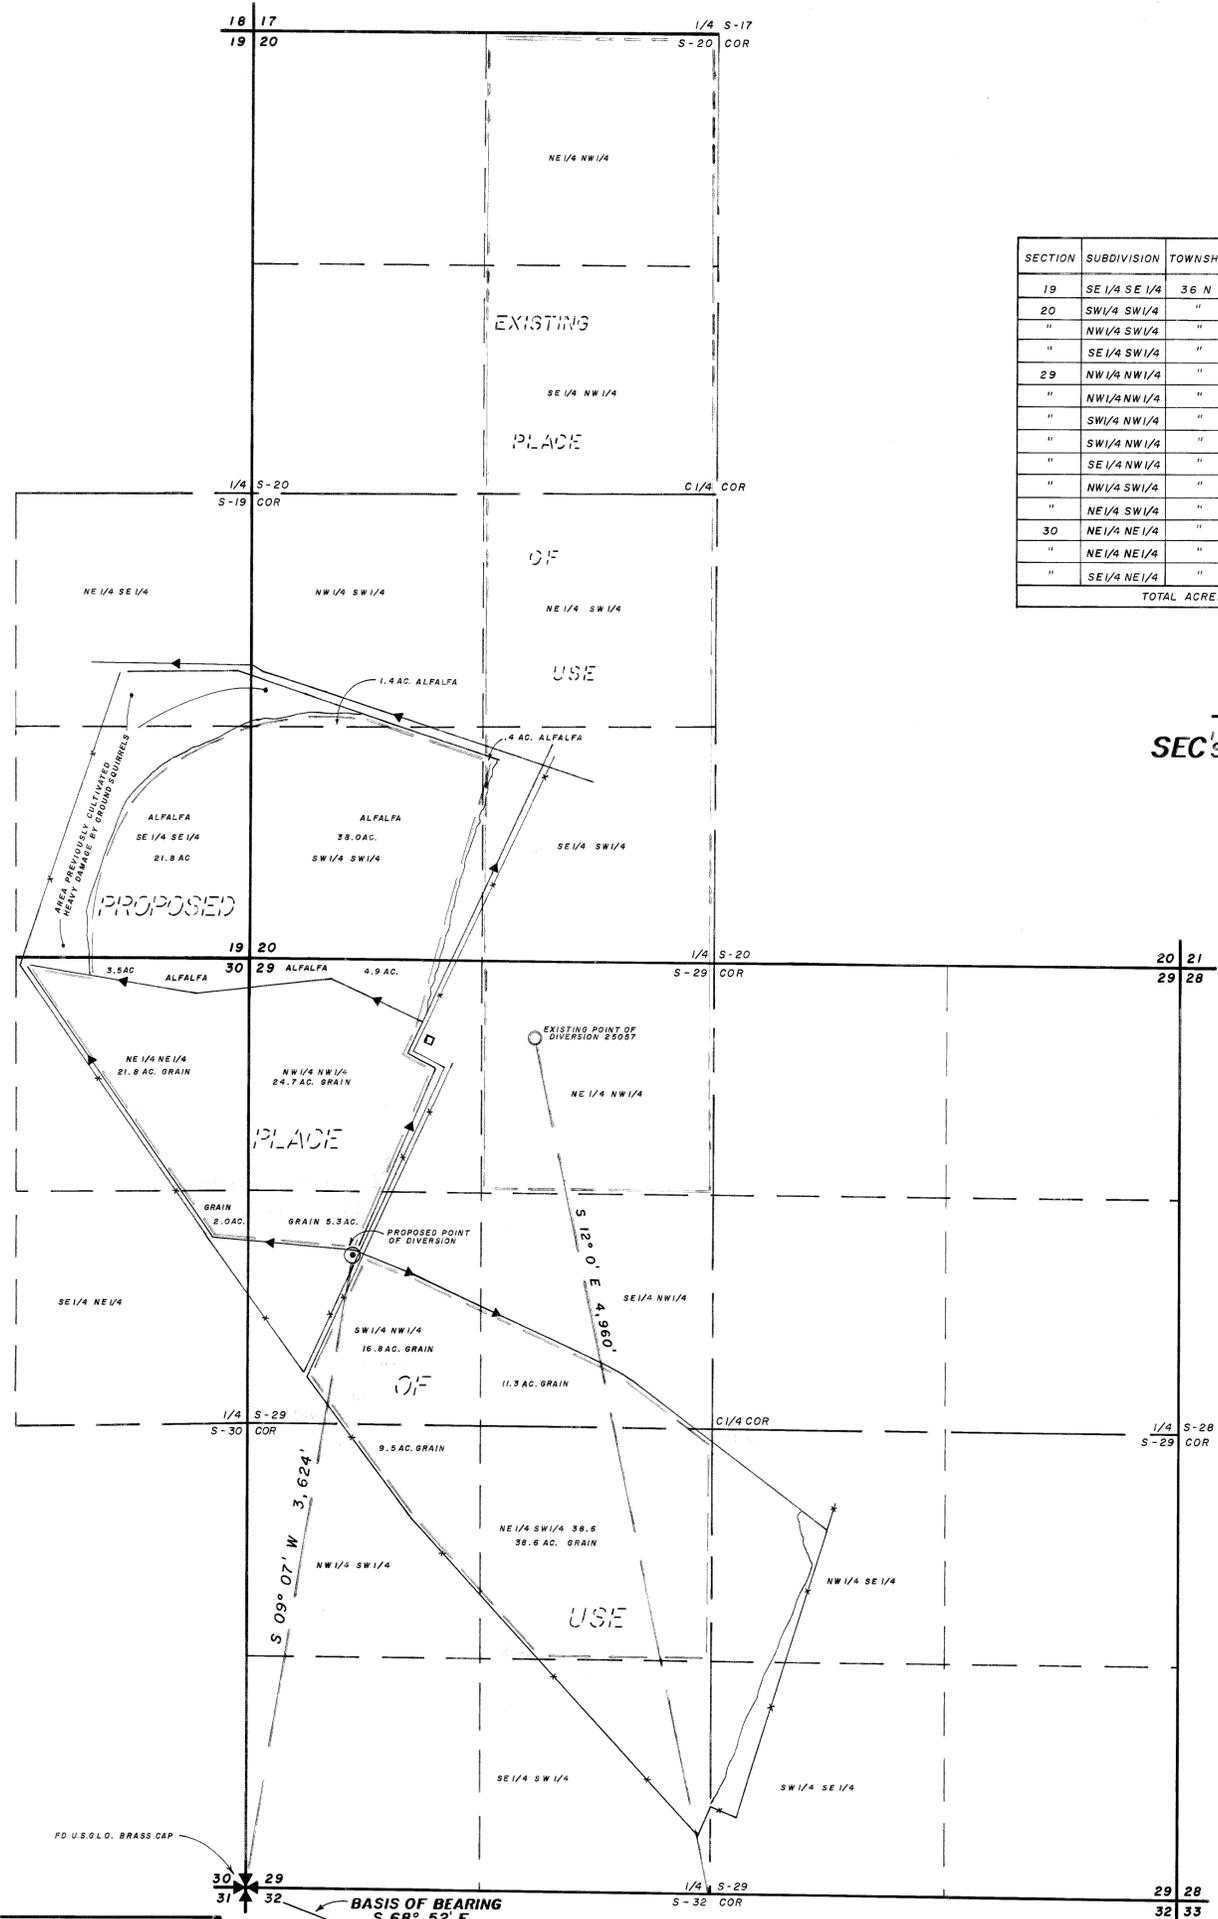


STATE OF NEVADA S.S.
 COUNTY OF DOUGLAS

I, BRUCE R. SCOTT, BEING FIRST DULY SWORN, DEPOSE AND SAY THAT THIS MAP, CONSISTING OF ONE (1) SHEET, HAS BEEN CORRECTLY DRAWN TO THE DESIGNATED SCALE FROM FIELD NOTES OF A SURVEY MADE BY ME, ON THE 19th DAY OF MAY, 1976; THAT IT TRULY AND CORRECTLY REPRESENTS THE PROPOSED LOCATION AND EXTENT OF THE WORKS USED TO DIVERT WATER FROM AN UNDERGROUND SOURCE, IN HUMBOLDT COUNTY, BY NEVADA FIRST CORPORATION FOR IRRIGATION AND DOMESTIC PURPOSES. THAT THE PROPOSED POINT OF DIVERSION, THE LOCATION AND NAMES OF ALL OTHER WORKS WHICH WILL CROSS OR CONNECT WITH THE PROPOSED WORKS, AND THE BOUNDARY OF ALL LANDS, SHOWING BY 40-ACRE SUBDIVISIONS THE AREAS PROPOSED TO BE IRRIGATED, ARE FULLY AND CORRECTLY DESIGNATED THEREON.

Bruce R. Scott
 STATE WATER RIGHT SURVEYOR NO. 427

SUBSCRIBED AND SWORN TO BEFORE ME THIS 1st DAY OF JUNE, 1976, NOTARY PUBLIC IN AND FOR DOUGLAS COUNTY, NEVADA.

Marilyn Vasey

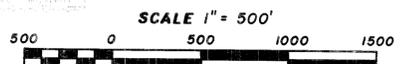

MAP
 TO SUPPORT THE PROOF OF BENEFICIAL USE AND TO ACCOMPANY APPLICATION TO CHANGE THE POINT OF DIVERSION AND A PORTION OF THE PLACE OF USE UNDER PERMIT NO. 25057 FOR IRRIGATION AND DOMESTIC PURPOSES BY NEVADA FIRST CORPORATION FROM AN UNDERGROUND SOURCE IN HUMBOLDT COUNTY, NEVADA

VASEY - SCOTT ENGINEERING CO. INC.
 2989 HWY 50 EAST
 CARSON CITY, NEVADA 89701 702/883-1600

85071785063 30 105