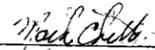


SEC	SUBDV	TNSP	RNGE	ACREAGE	TYPE CULT.	DATE of FIRST CULT.
33	NE 1/4 SE 1/4	35 N	62 E	40.0	Harvest Crop	
"	SW 1/4 SE 1/4	"	"	23.3	"	
"	SE 1/4 SE 1/4	"	"	40.0	"	
34	NW 1/4 SW 1/4	"	"	40.0	"	
"	NE 1/4 SW 1/4	"	"	40.0	"	
"	SW 1/4 SW 1/4	"	"	40.0	"	
"	SE 1/4 SW 1/4	"	"	40.0	"	
33	NW 1/4 SE 1/4	"	"	7.8	"	
"	SE 1/4 NE 1/4	"	"	31.8	"	
TOTAL				302.9		



 T35N R62E
 MDM.

STATE OF NEVADA }
 COUNTY OF ELKO }


I, Mark Chilton, being first duly sworn, and say that this map, consisting of one sheet, has been correctly drawn to the designated scale from field notes of a survey made under my supervision and direction, on the 7th day of June 1976, that it truly and correctly represents the proposed location and extent of the works used to divert water from an UNDERGROUND SOURCE in ELKO COUNTY by JAMES BRADISH DALTON for IRRIGATION PURPOSES. The proposed points of diversion, the approximate location, and the size of the diverting channel, the location and extent of lands owned or controlled by the applicant upon which water applied for is used, together with the area and kind of culture in each 40 acre subdivision, and the location and names of all other works or streams which are crossed by or connected with the said works are fully and correctly designated thereon.


 State Water Right Surveyor No. 278

Subscribed and sworn to before me this 7th day of June, 1976
 Notary Public in and for Elko County, Nevada

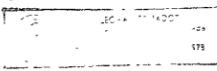NOTE
 All section and 1/4 section corners indicated by \diamond or \blacklozenge are found brass caps set by G.L.O-1942

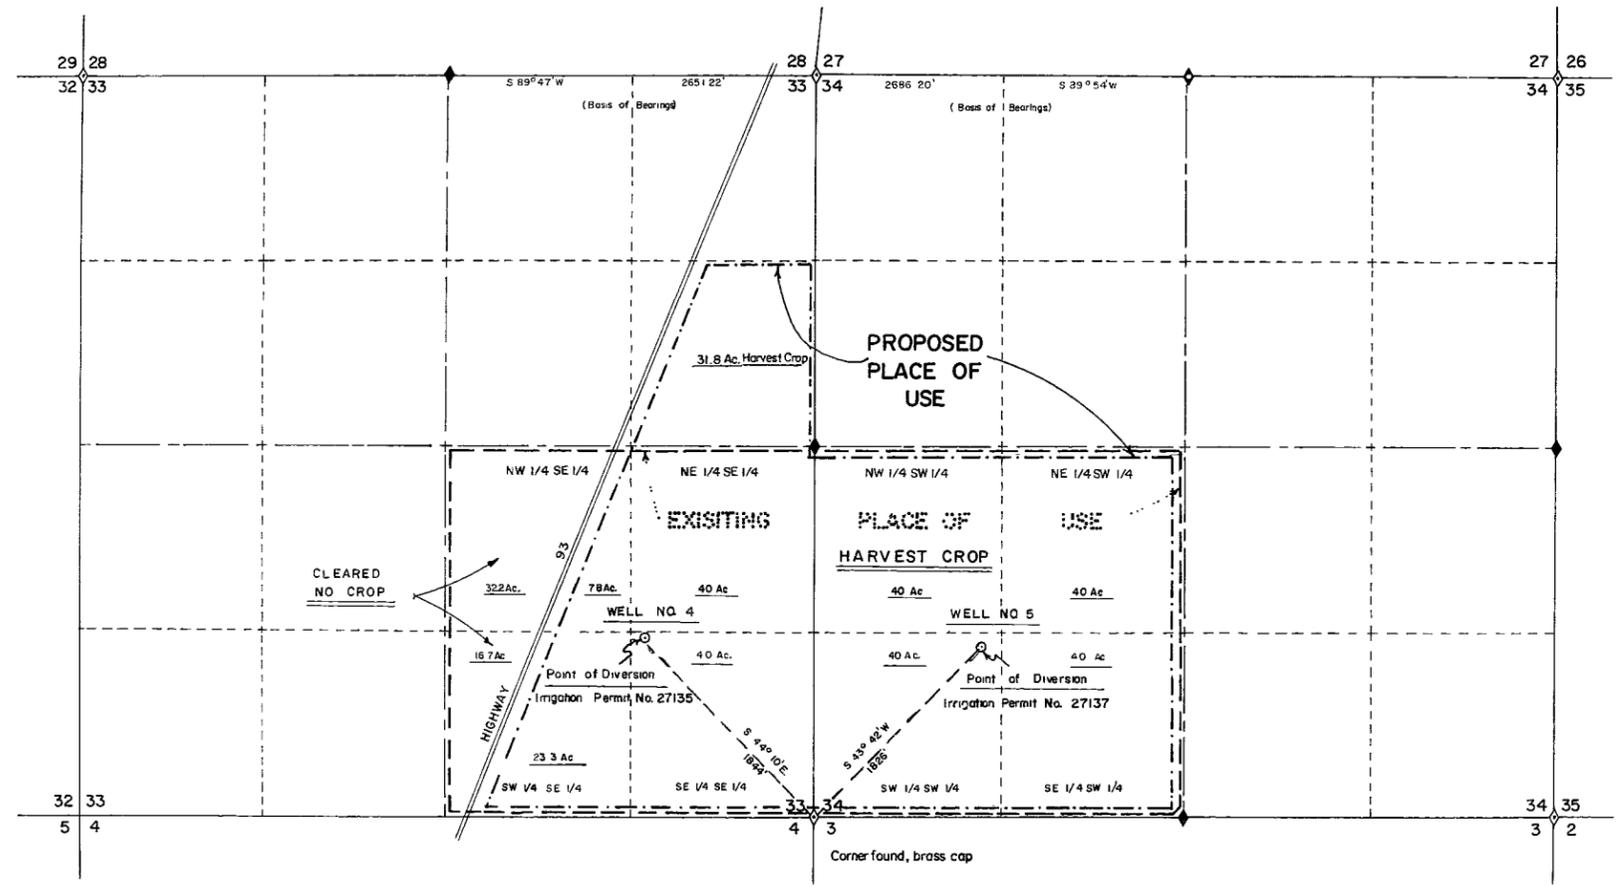

CERTIFICATE NO. 3418 ISSUED
 CERTIFICATE NO. 3418 ISSUED

0' 600' 1200' 1800' 2400' 3000'
 SCALE 1" = 600'

FILED
 JUN 25 1976
 STATE ENGINEER'S OFFICE

MAP
 To Accompany Application to Change
 Place of Use of Permits 27135 & 27137
 BY **James Bradish Dalton**
 FOR **Irrigation & Domestic Purposes**
 FROM AN **Underground Sources**

CERTIFICATE NO. 3418 ISSUED
 8/1/80
 7/1/76

NO.	BY	DATE	DESCRIPTION	CHECKED	APPROVED

DRAWN BY CD APPROVED BY 
 JOB NO. 2218-01 DATE

CHILTON ENGINEERING W-76017 0
 421 COURT STREET ELKO, NEVADA

30350 30345