


SECTION	SUBDIVISION	TOWN-SHIP	RANGE	CULTIVATED ACREAGE	DESCRIPTION OF CULTURE	DATE OF FIRST CULTURE
12	SW 1/4 SE 1/4	12 N.	25 E.	9.2 AC.	ALFALFA	

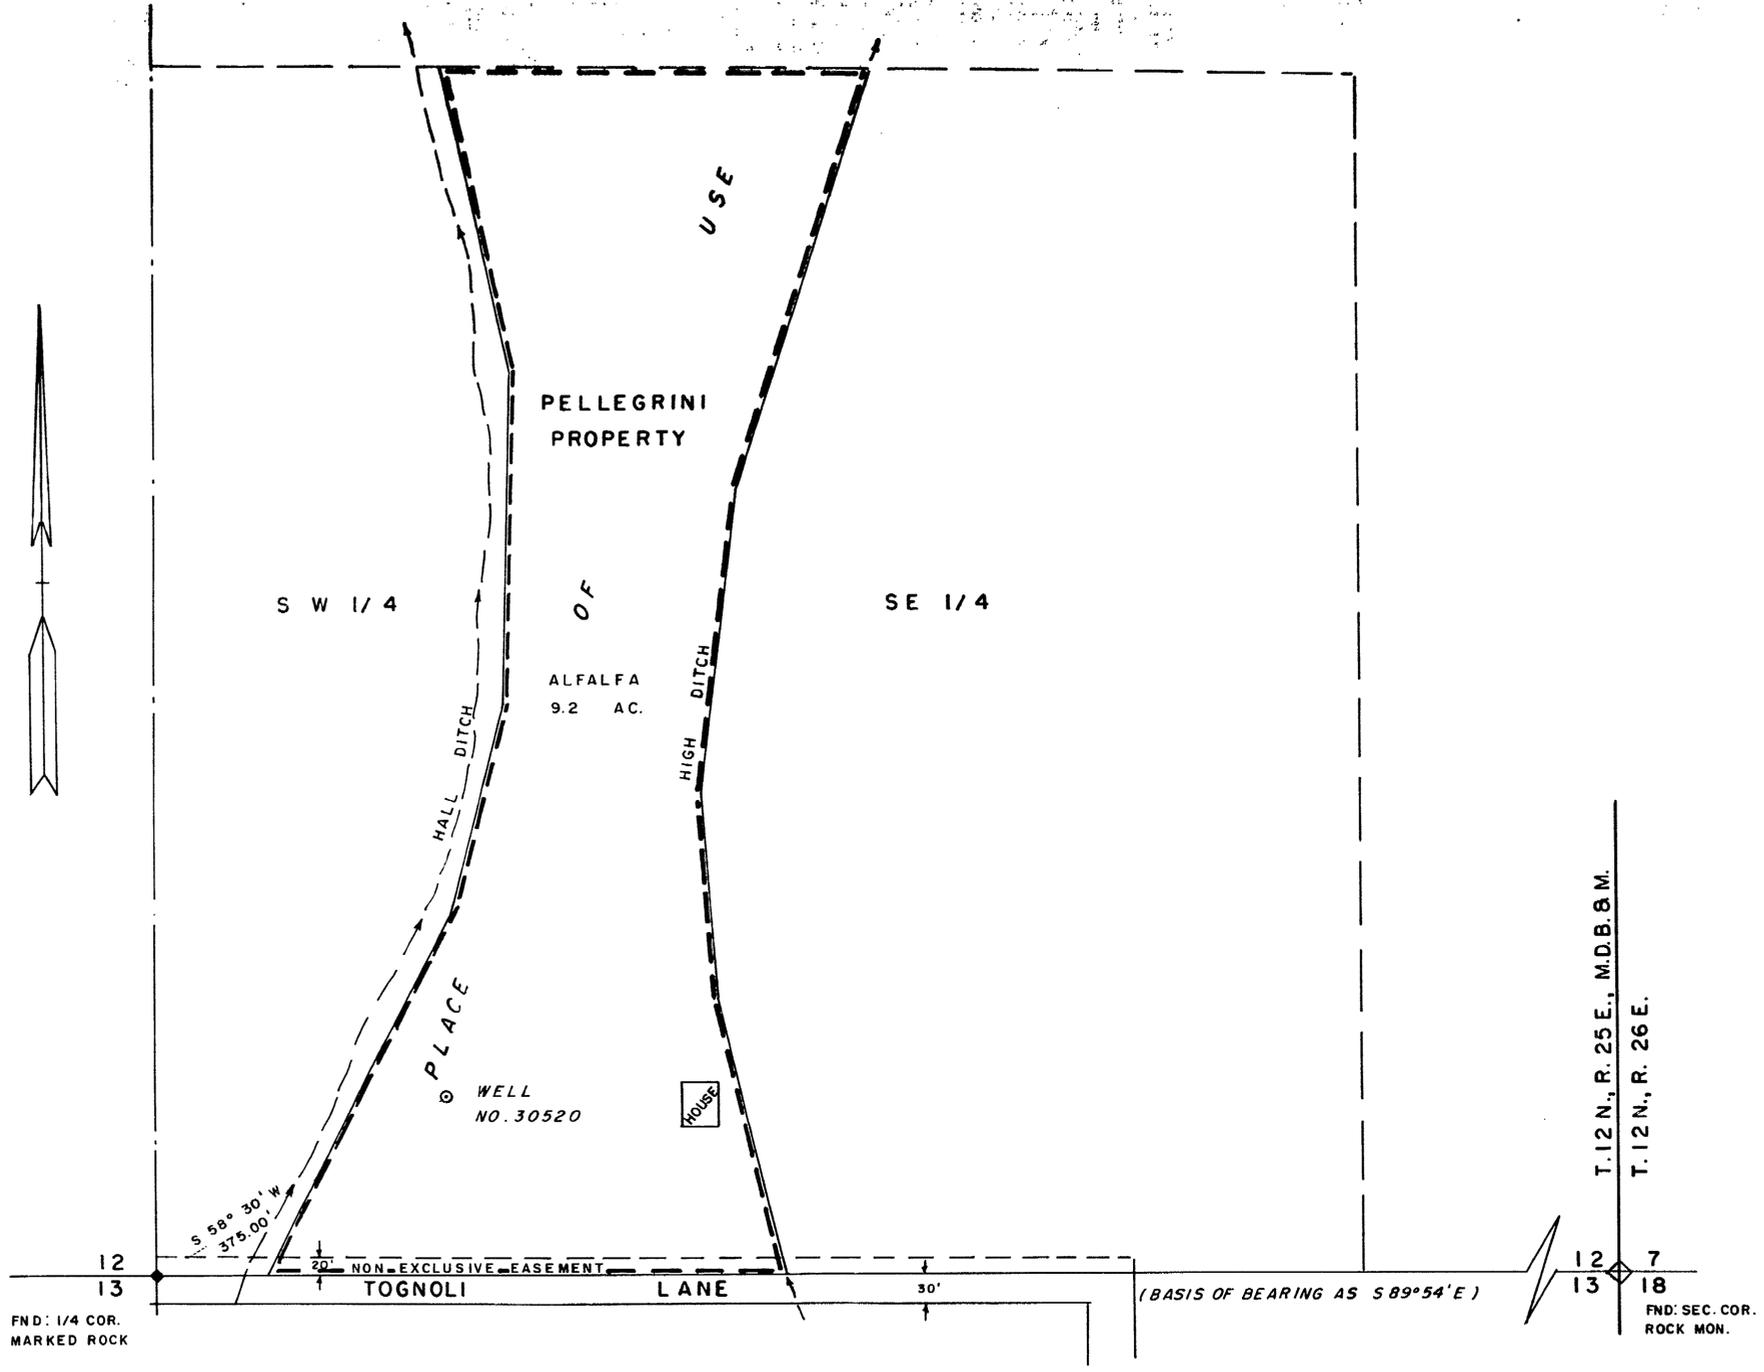


STATE of NEVADA } s. s.
 CARSON CITY }

I, Walter G. Reid, being first duly sworn, depose and say that this map, consisting of one sheet, has been correctly drawn to the designated scale from field notes of a survey made by me, on the 15th. day of June, 1979; that it truly and correctly represents the location and extent of the works used to divert water from an underground source in Lyon County by, Steve Pellegrini, for irrigation and domestic purposes under Application No. 30520. That the point of diversion, the location, size of the diverting conduit, location and description of all measuring devices, the location and extent of lands owned or controlled by the applicant upon which water applied for under Application No. 30520 is used, together with the area and kind of culture in each 40 - acre subdivision, and the locations and names of all other works or streams which are crossed by or connected with said works are fully and correctly designated thereon.

Walter G. Reid
 State Water Right Surveyor

Subscribed and sworn to before me this 29th day of June, 1979.

Jean Williams

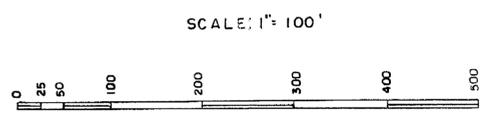

CELESTINE
 STATE ENGINEER
 1979 JUN 29 PM 2 29

CERTIFICATE NO. 9365 ISSUED 12/14/79

FILED
 JUN 29 1979
 STATE ENGINEER'S OFFICE

MAP
 TO ACCOMPANY PROOF
 OF BENEFICIAL USE UNDER
 APPLICATION NO. 30520
 FOR IRRIGATION & DOMESTIC
 BY STEVE PELLEGRINI
 FROM UNDERGROUND SOURCE

30520