


Cultural Map Tabulation

Section	Subdivision	Township	Range	Cultivated Acreage	Description Of Culture
6	Lot 3	T.35N	R.38E	1.6 ac.	Dall Fescue

T.35N., R.38E.
M.D.B.&M.

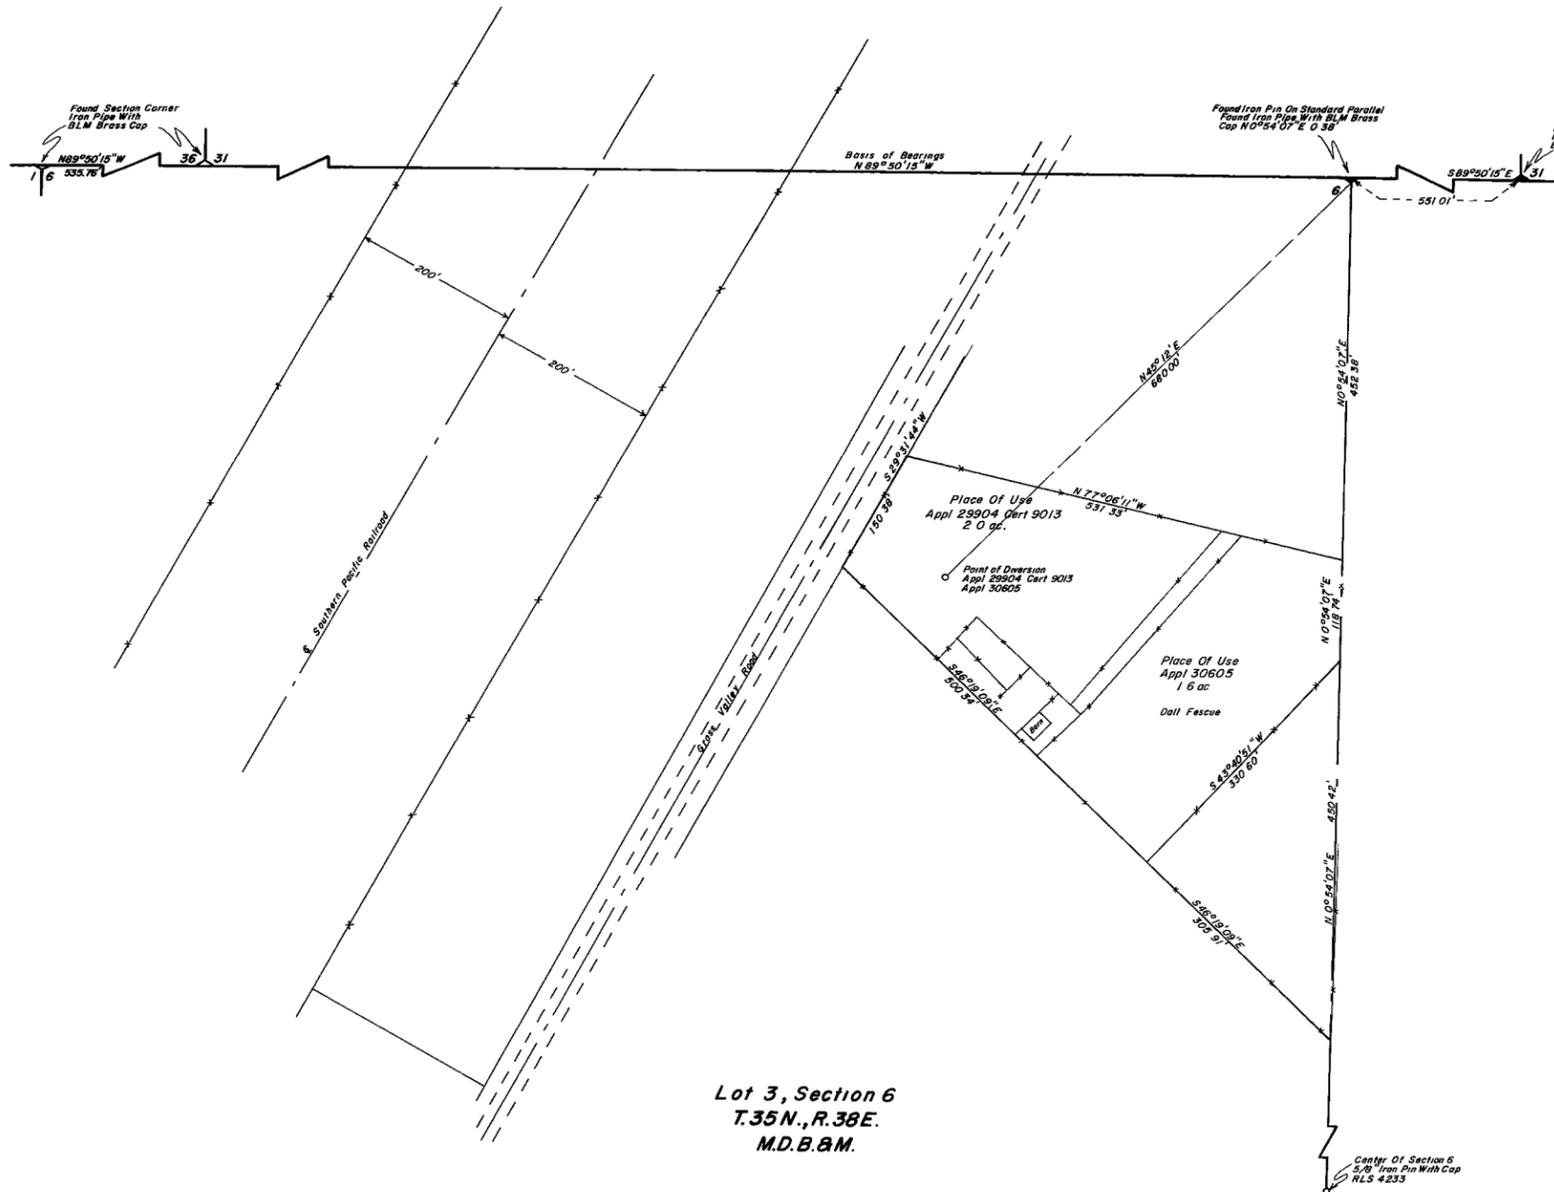

State of Nevada } S.S.
County of Humboldt }
I, Robert N Caldwell, being first duly sworn, depose and say that this map, consisting of 1 sheets, numbered from 1 to 1, has been correctly drawn to the designated scale from field notes of a survey made by me or under my supervision between the 10th day of July and the 10th day of July 1979; that it truly and correctly represents the location and extent of the works used to divert water from underground in Humboldt County, by William & Marie Thompson for irrigation & domestic purposes under application no. 30605, that the point of diversion, the location and size of the diverting channel, location and description of all measuring devices, the location and extent of lands owned or controlled by the applicant upon which water applied for under application number 30605 is used, together with the area and kind of culture in each 40-acre subdivision, and the location and names of all other works or streams which are crossed by or connected with said works are fully and correctly designated thereon


Robert N Caldwell
State Water Right Surveyor No. 468

Subscribed and sworn to before me this 17th day of July 1979

Robert N Caldwell
ROBERT N. CALDWELL
Notary Public - State of Nevada
Humboldt County
My Commission expires Mar. 8, 1981

30605 WATER RIGHT # 9520 ISSUED 2-4-81

FILED
JUL 18 1979
STATE ENGINEER'S OFFICE

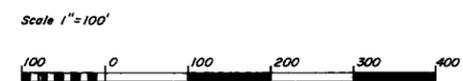

OFFICE
STATE ENGINEER



Desert - Mountain Surveying Company
510 Melarkey Street
Winnemucca, Nevada 89445

Map To Accompany
Proof Of Beneficial Use
Under Application Number 30605
By William and Marie Thompson
For Irrigation and Domestic Purposes
From Underground in Humboldt County

30605