


1/4 CORNER
34 35

CTR. 1/4, SEC. 35
T. 16 S., R. 67 E., M.D.M.

CULTURAL MAP TABULATION					
SEC.	SUBDIVISION	TWP	RANGE	CULTIVATED ACREAGE	DESCRIPTION OF CULTURE
35	SW ₄ , SW ₄	15	67	23.5 A.C.	ALFALFA
35	SW ₄ , SW ₄	15	67	16.5 A.C.	ROW CROPS
35	SW ₄ , SE ₄ , SW ₄	15	67	2.4 A.C.	ROW CROPS
35	SW ₄ , SE ₄ , SW ₄	15	67	1.5 A.C.	ORCHARD
35	SW ₄ , SE ₄ , SW ₄	15	67	14.9 A.C.	FALLOW
2	NE ₄ , NE ₄	16	67	17.6 A.C.	FALLOW
2	NE ₄ , NE ₄	16	67	18.5 A.C.	ALFALFA
2	NE ₄ , NE ₄	16	67	13.9 A.C.	ALFALFA

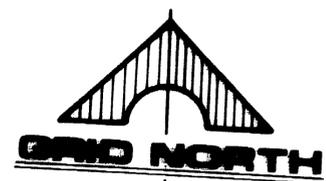

STATE OF NEVADA)
COUNTY OF CLARK) SS

I, KAY L. ADAMS, BEING FIRST DULY SWORN, DEPOSE AND SAY THAT THIS MAP CONSISTING OF ONE SHEET, HAS BEEN CORRECTLY SHOWN TO THE DESIGNATED SCALE FROM FIELD NOTES OF A SURVEY MADE UNDER MY SUPERVISION AND DIRECTION, ON THE 12th DAY OF DECEMBER, 1981, THAT IT TRULY AND CORRECTLY REPRESENTS THE PROPOSED LOCATION AND EXTENT OF THE WORKS USED TO DIVERT WATER FROM AN UNDERGROUND SOURCE IN CLARK COUNTY, BY KARL E. MARSHALL FOR IRRIGATION AND DOMESTIC PURPOSES UNDER APPLICATION NO. 30774, THAT THE POINT OF DIVERSION, THE LOCATION AND DESCRIPTION OF ALL MEASURING DEVICES, THE LOCATION AND EXTENT OF LANDS OWNED OR CONTROLLED BY THE APPLICANT UPON WHICH WATER APPLIED FOR APPLICATION NO. 30774 IS USED, TOGETHER WITH THE AREA AND KIND OF CULTURE IN EACH 40-ACRE SUBDIVISION, AND THE LOCATION OF ALL OTHER WORKS OR STREAMS WHICH ARE CROSSED BY OR CONNECTED WITH SUCH WORKS ARE FULLY AND CORRECTLY DESIGNATED HEREON.

Kay L. Adams
KAY L. ADAMS
STATE WATER RIGHT SURVEYOR NO. 496

SUBSCRIBED AND SWORN BEFORE ME THIS 12th DAY OF DECEMBER 1981, NOTARY PUBLIC IN AND FOR CLARK COUNTY, NEVADA.



MY COMMISSION EXPIRES:

Diana H. Kovach
DIANA H. KOVACH



BASIS OF BEARING

S. 88° 52' 35" W., BEING THE BEARING OF THE SOUTH LINE OF THE SOUTHWEST 1/4 PART (SW₄) OF SECTION 35, TOWNSHIP 15 SOUTH, RANGE 67 EAST, AS SHOWN ON PLAT ON FILE IN THE CLARK COUNTY SURVEYOR'S OFFICE AS DRAWING NO. 118.

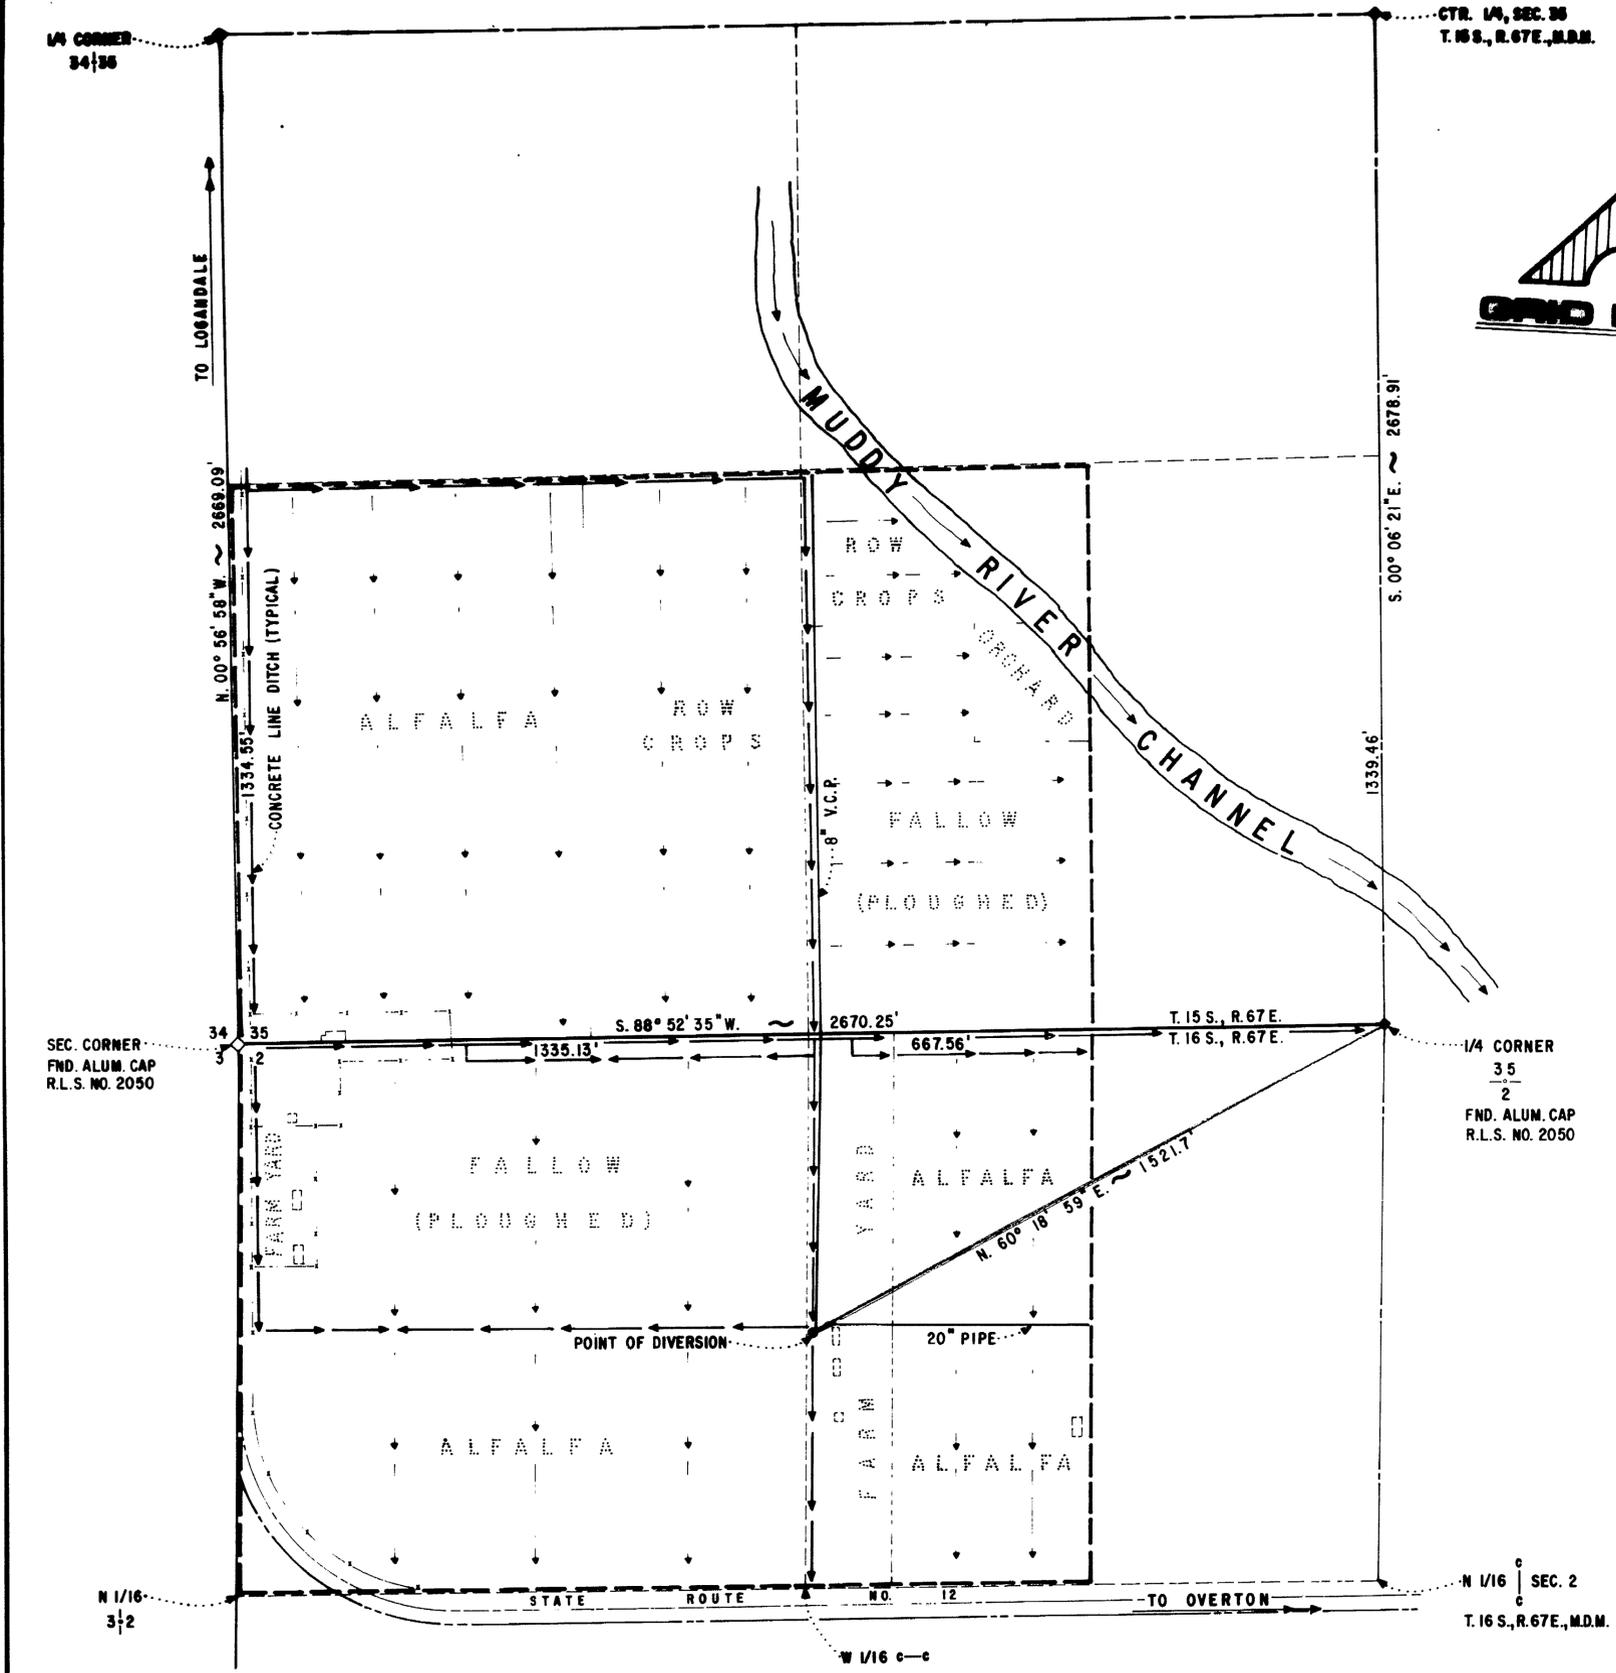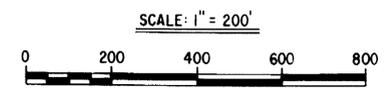

'81 DEC 22 P2:18

CERTIFICATE NO. 1003 ISSUED 1-8-82 STATE ENGINEERS OFFICE

MAP
TO ACCOMPANY PROOF OF BENEFICIAL USE UNDER
APPLICATION NO. 30774
FOR IRRIGATION AND DOMESTIC USE
BY KARL E. MARSHALL from AN UNDERGROUND SOURCE
CLARK COUNTY, NEVADA

30774