


22 23  
27 26  
FND: SEC. COR.  
4 X 4 POST

SECTION	SUBDIVISION	TOWN-SHIP	RANGE	CULTIVATED ACREAGE	DESCRIPTION OF CULTURE	DATE OF FIRST CULTURE
27	NE 1/4 SE 1/4	17 N.	22 E.	2.8	GARDEN & ORCHARD	

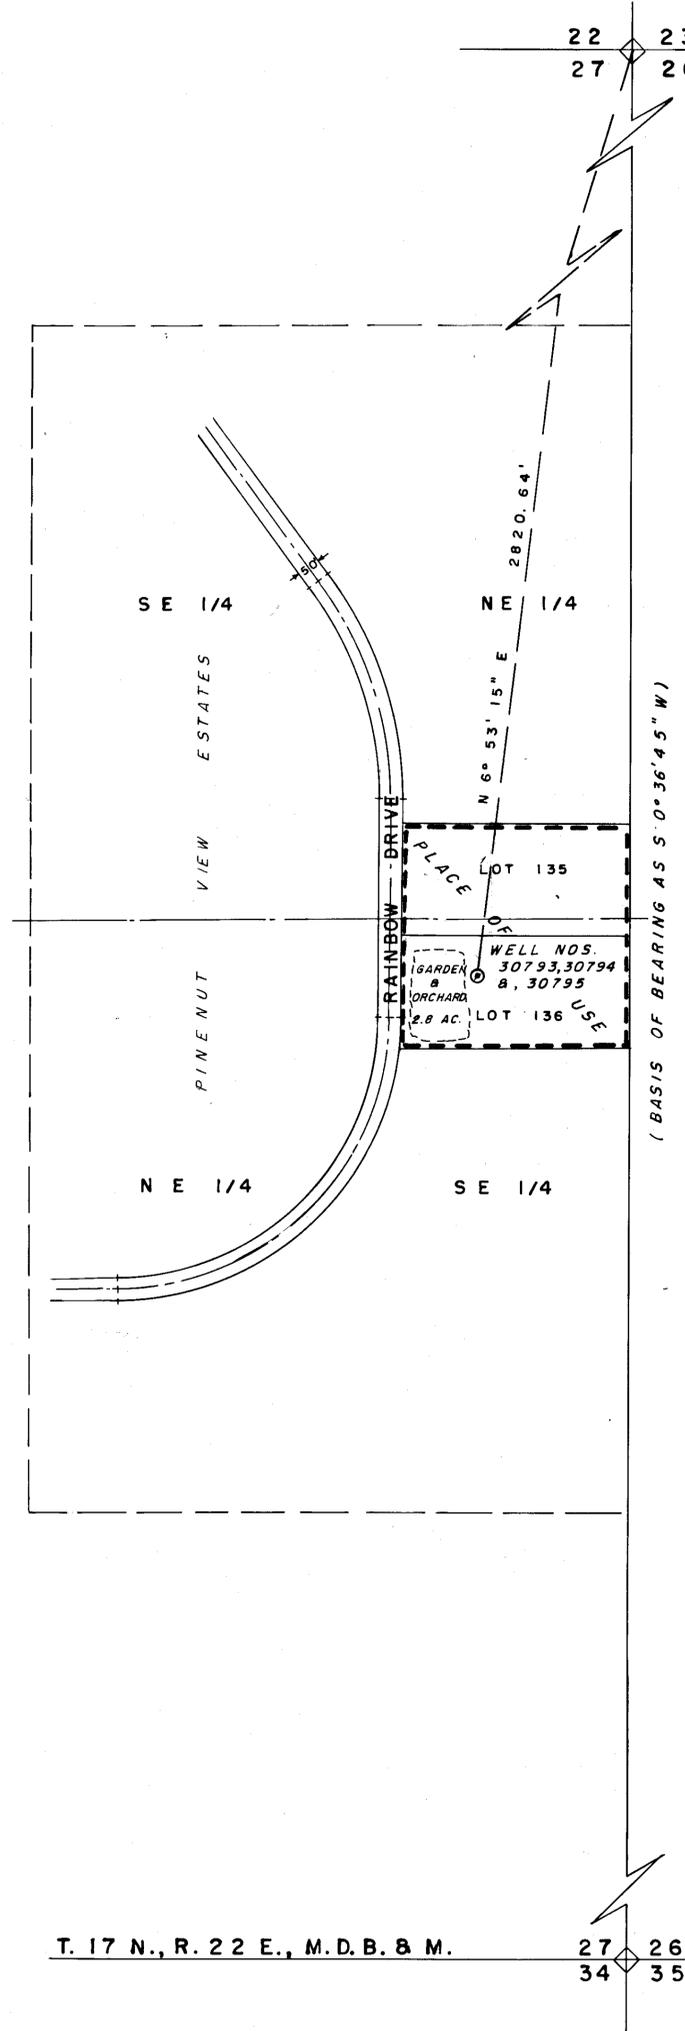

(BASIS OF BEARING AS S 0° 36' 45" W)

T. 17 N., R. 22 E., M. D. B. & M.  
27 26  
34 35  
FND: SEC. COR.  
STEEL BAR &  
ROCK MON.

STATE of NEVADA } s. s.  
CARSON CITY }  
I, Walter G. Reid, being first duly sworn, depose and say that this map, consisting of one sheet, has been correctly drawn to the designated scale from field notes of a survey made by me, on the 6th day of September, 1977, that it truly and correctly represents the location and extent of the works used to divert water from an underground source in Lyon County, by Lila E. Gill, for irrigation and domestic purpose under Application Nos. 30793, 30794, & 30795. That the point of diversion, the location, size of the diverting conduit, location and description of all measuring devices, the location and extent of lands owned or controlled by the applicant upon which water applied for under Application Nos. 30793, 30794, & 30795, is used, together with the area and kind of culture in each 40-acre subdivision, and the locations and names of all other works or streams which are crossed by or connected with said works are fully and correctly designated thereon.

*Walter G. Reid*  
State Water Right Surveyor

Subscribed and sworn to before me this 22nd day of Sept, 1977.

*Jean Williams*



SCALE: 1" = 200'



**FILED**  
SEP 22 1977  
STATE ENGINEER'S OFFICE

CERTIFICATE NO. [REDACTED] ISSUED [REDACTED]  
CERTIFICATE NO. [REDACTED] ISSUED [REDACTED] (S)  
30794 CERTIFICATE No. 14310 ISSUED 05-01-96

MAP  
TO ACCOMPANY PROOF  
OF BENEFICIAL USE UNDER  
APPLICATION NOS. 30793, 30794, & 30795  
FOR IRRIGATION & DOMESTIC  
BY LILA E. GILL  
FROM UNDERGROUND SOURCE

30795 30793