



  
 T.44N., R.33E.  
 M.D.B. & M.

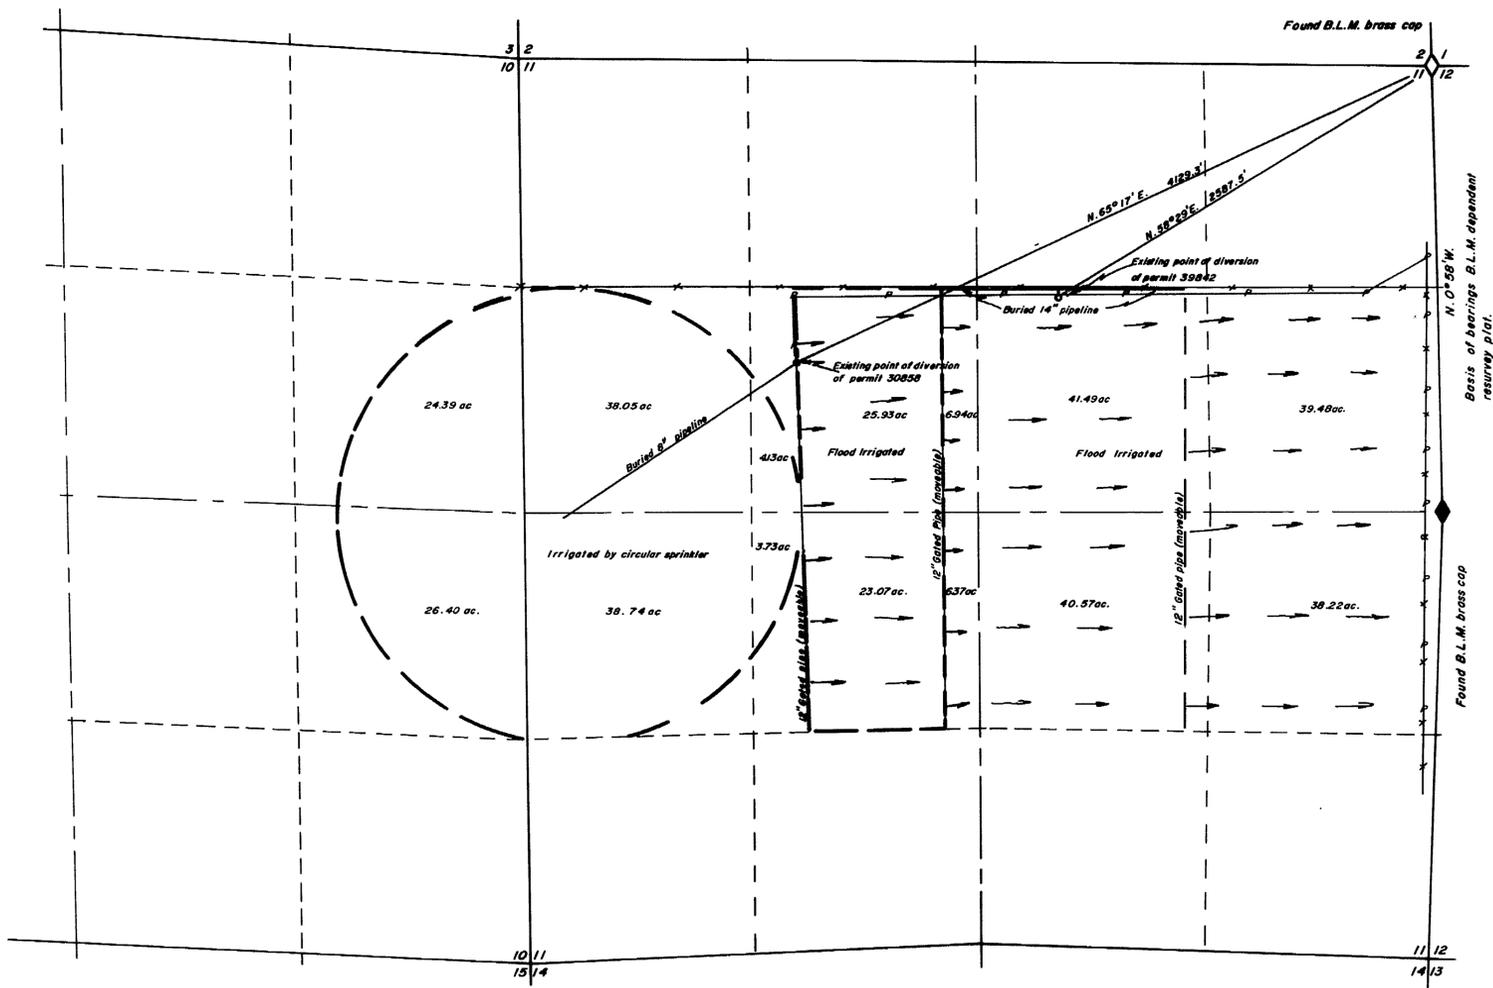


State of Nevada }  
 County of Humboldt } S.S.

I, Robert N. Caldwell, being first duly sworn, depose and say that this map, consisting of 1 sheets, numbered from 1 to 1, inclusive, has been correctly drawn to the designated scale from field notes of a survey made by me, (or under my supervision and direction) between the 10th day of October 1983, and the 14th day of October 1983; that it truly and correctly represents the location and extent of the works used to divert water from underground \_\_\_\_\_, in Humboldt County, by Daniel and Sammie E. Ugaldes for irrigation purposes under Application No. 30858. That the point of diversion, the location and size of the diverting channel, location and description of all measuring devices, the location and extent of lands owned or controlled by the applicant upon which water applied for under Application No. 30858 is used, together with the area and kind of culture in each 40-acre subdivision, and the location and names of all other works or streams which are crossed by or connected with said works are fully and correctly designated thereon.



Subscribed and sworn to before me this 14<sup>th</sup> day of October, 1983.

Dolores Crawford  
 Notary Public  
 DOLORES CRAWFORD  
 NOTARY PUBLIC  
 HUMBOLDT CO NEVADA  
 My Appointment Expires  
 JUN 15 1987

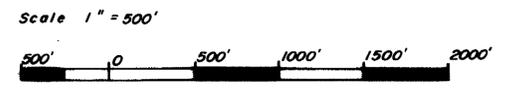

FILED  
 OCT 18 1983  
 STATE ENGINEER'S OFFICE

CERTIFICATE NO. 10866 ISSUED 7/18/84

Desert Mountain Surveying Company  
 510 Molarkey Street  
 Winnemucca, Nevada 89445

Map  
 To Accompany Proof Of Beneficial Use  
 Under Application No. 30858  
 By Daniel and Sammie E. Ugaldes  
 From underground in Humboldt County

30858