


T.47N., R.37E.
M.D.B.M.

N1/2 Of Section 24

Cultural Map Tabulation

Section	Subdivision	Township	Range	Acres	Culture
24	NE1/4NE1/4	T.47N.	R.37E	26.6	Alfalfa
24	NW1/4NE1/4	T.47N.	R.37E	26.7	Alfalfa
24	SE1/4NE1/4	T.47N.	R.37E.	18.9	Alfalfa
24	SW1/4NE1/4	T.47N.	R.37E.	17.01	Alfalfa
				Total	89.21 Acres


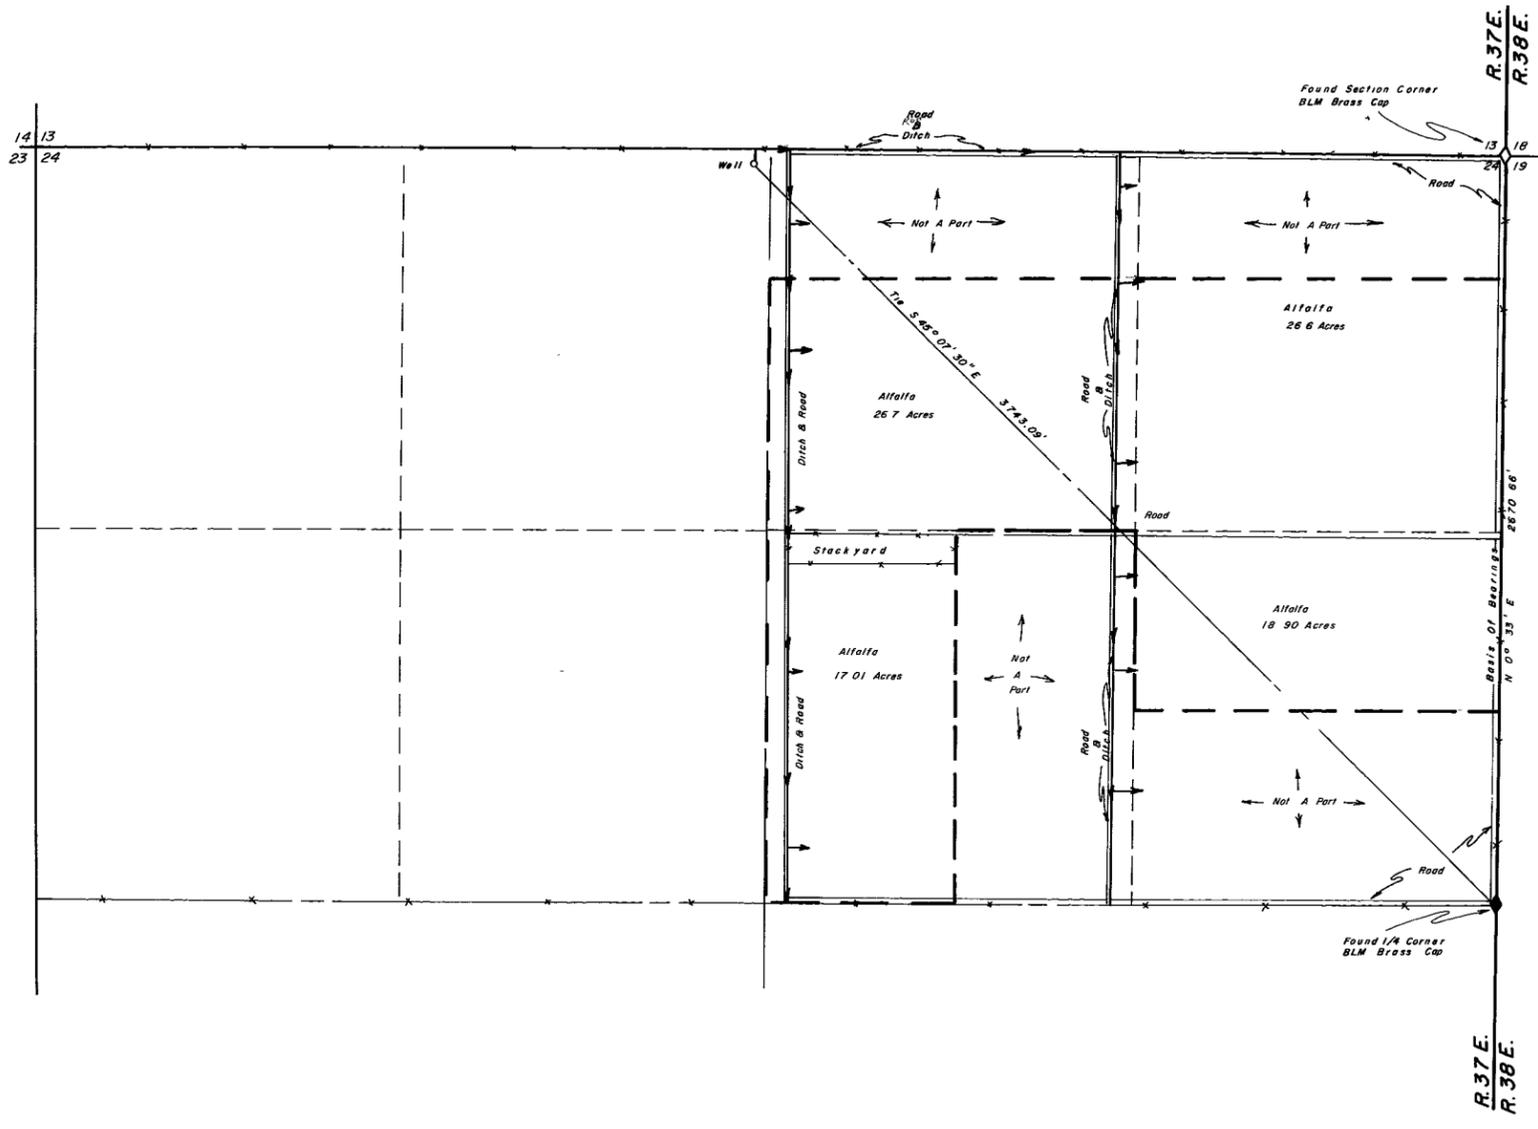


State of Nevada }
County of Humboldt } S.S.

I, John H Milton III, being first duly sworn, depose and say that this map, consisting of one sheets, numbered from 1 to 1, inclusive, has been correctly drawn to the designated scale from field notes of a survey made by me, (or under my supervision and direction) between the 5th day of January, and the 5th day of January 1981; that it truly and correctly represents the location and extent of the works used to divert water from underground _____, in Humboldt County, by Mentaberry Brothers for irrigation purposes under Application No. 30944 & 30945. That the point of diversion, the location and size of the diverting channel, location and description of all measuring devices, the location and extent of lands owned or controlled by the applicant upon which water applied for under Application No. 30944 & 30945 is used, together with the area and kind of culture in each 40-acre subdivision, and the location and names of all other works or streams which are crossed by or connected with said works are fully and correctly designated thereon.



Subscribed and sworn to before me this 16th day of April, 1981.

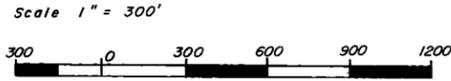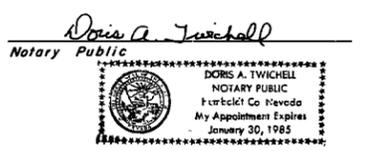

NOTES. Basis Of Bearings From BLM Plat Of 1959

FILED
APR 15 1983
STATE ENGINEER'S OFFICE

'83 APR 15 P2 '08

STATE ENGINEER'S OFFICE
Desert Mountain Surveying Company
146 W Second Street
Winnemucca, Nevada 89445

30944 CERTIFICATE NO. 10648 ISSUED 5/1/83
30945 CERTIFICATE NO. 10644 ISSUED 5/1/83

Map
To Accompany Proof Of Beneficial Use
Under Application No. 30944 & 30945
By Mentaberry Brothers
For Irrigation Purposes

30945 30944