

SECTION	SUBDIVISION	TOWNSHIP	RANGE	CULTIVATED ACREAGE	DESCRIPTION OF CULTURE	DATE OF FIRST CULTURE
10	LOT 1	T37N	R61E	4.90	ALFALFA	
"	LOT 6	"	"	0.64	"	
11	SW1/4NW1/4	"	"	11.35	"	
"	SE1/4NW1/4	"	"	23.57	"	
"	SW1/4NE1/4	"	"	23.57	"	
"	LOT 2	"	"	41.47	"	
"	NE1/4SW1/4	"	"	40.00	"	
"	NW1/4SE1/4	"	"	22.98	"	
"	LOT 3	"	"	23.79	"	
"	LOT 4	"	"	29.08	"	
"	LOT 5	"	"	13.07	"	




STATE OF NEVADA }
COUNTY OF ELKO } S.S.

I, ALAN S. BOYACK, BEING FIRST DULY SWORN, DEPOSE AND SAY THAT THIS MAP, CONSISTING OF ONE SHEET, HAS BEEN CORRECTLY DRAWN TO THE DESIGNATED SCALE FROM FIELD NOTES OF A SURVEY MADE UNDER MY SUPERVISION AND DIRECTION BETWEEN THE 20th DAY OF OCTOBER, AND THE 21st DAY OF OCTOBER, 1982; THAT IT TRULY AND CORRECTLY REPRESENTS THE PROPOSED LOCATION AND EXTENT OF THE WORKS USED TO DIVERT WATER FROM AN UNDERGROUND SOURCE IN ELKO COUNTY, BY MARSHALL L. MORGAN FOR STOCKWATER PURPOSES UNDER PERMIT NO. 30973 AND FOR IRRIGATION PURPOSES UNDER PERMIT NO. 30972. THAT THE POINT OF DIVERSION, THE LOCATION, SIZE OF THE DIVERTING CHANNEL, LOCATION AND DESCRIPTION OF ALL MEASURING DEVICES, THE LOCATION AND EXTENT OF LANDS OWNED OR CONTROLLED BY THE APPLICANT UPON WHICH WATER APPLIED FOR UNDER PERMIT NOS. 30972 AND 30973 IS USED, TOGETHER WITH THE AREA AND KIND OF CULTURE IN EACH 40-ACRE SUBDIVISION, AND THE LOCATION AND NAMES OF ALL OTHER WORKS AND STREAMS WHICH ARE CROSSED BY OR CONNECTED WITH SAID WORKS ARE FULLY AND CORRECTLY DESIGNATED THEREON.



Alan S. Boyack
STATE WATER RIGHTS SURVEYOR NO. 358

SUBSCRIBED AND SWORN TO BEFORE ME THIS 25th DAY OF April, 1984

Linda L. Reynolds
NOTARY PUBLIC IN AND FOR ELKO COUNTY, NEVADA

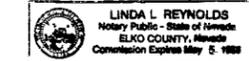

BASIS OF BEARING: TRUE NORTH USING A MAGNETIC DECLINATION OF 17°30' EAST

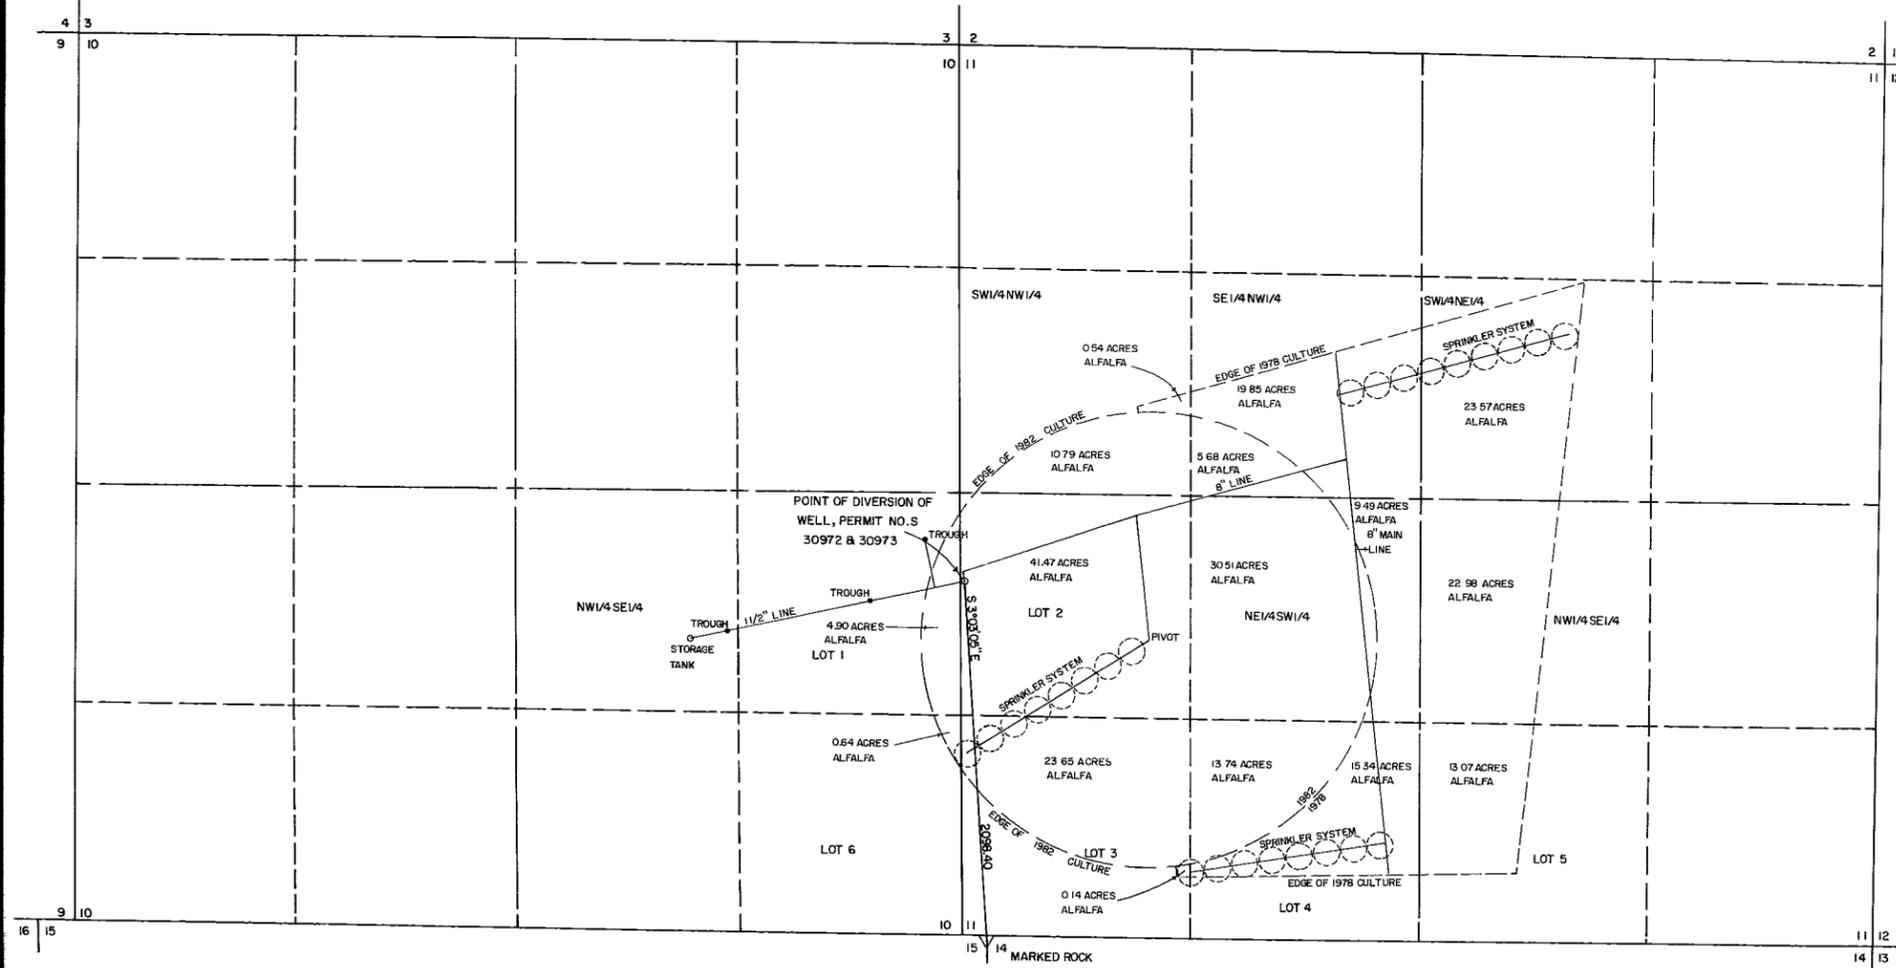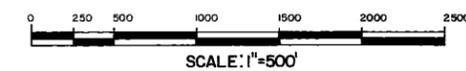

T37N-R61E M.D.B.M.

FILED
APR 27 1984
STATE ENGINEER'S OFFICE

CERTIFICATE NO. 10969 ISSUED 7-24-84

MAP
TO ACCOMPANY PROOF OF BENEFICIAL USE
UNDER PERMIT NUMBER 30972
FOR IRRIGATION
AND PERMIT NUMBER 30973
FOR STOCKWATER
BY
MARSHALL L. MORGAN
BOYACK SURVEYING ELKO, NEVADA W-82057

30972