


T. 21 N., R. 63 E., M.D.B. & M.

T. 21 N., R. 64 E., M.D.B. & M.

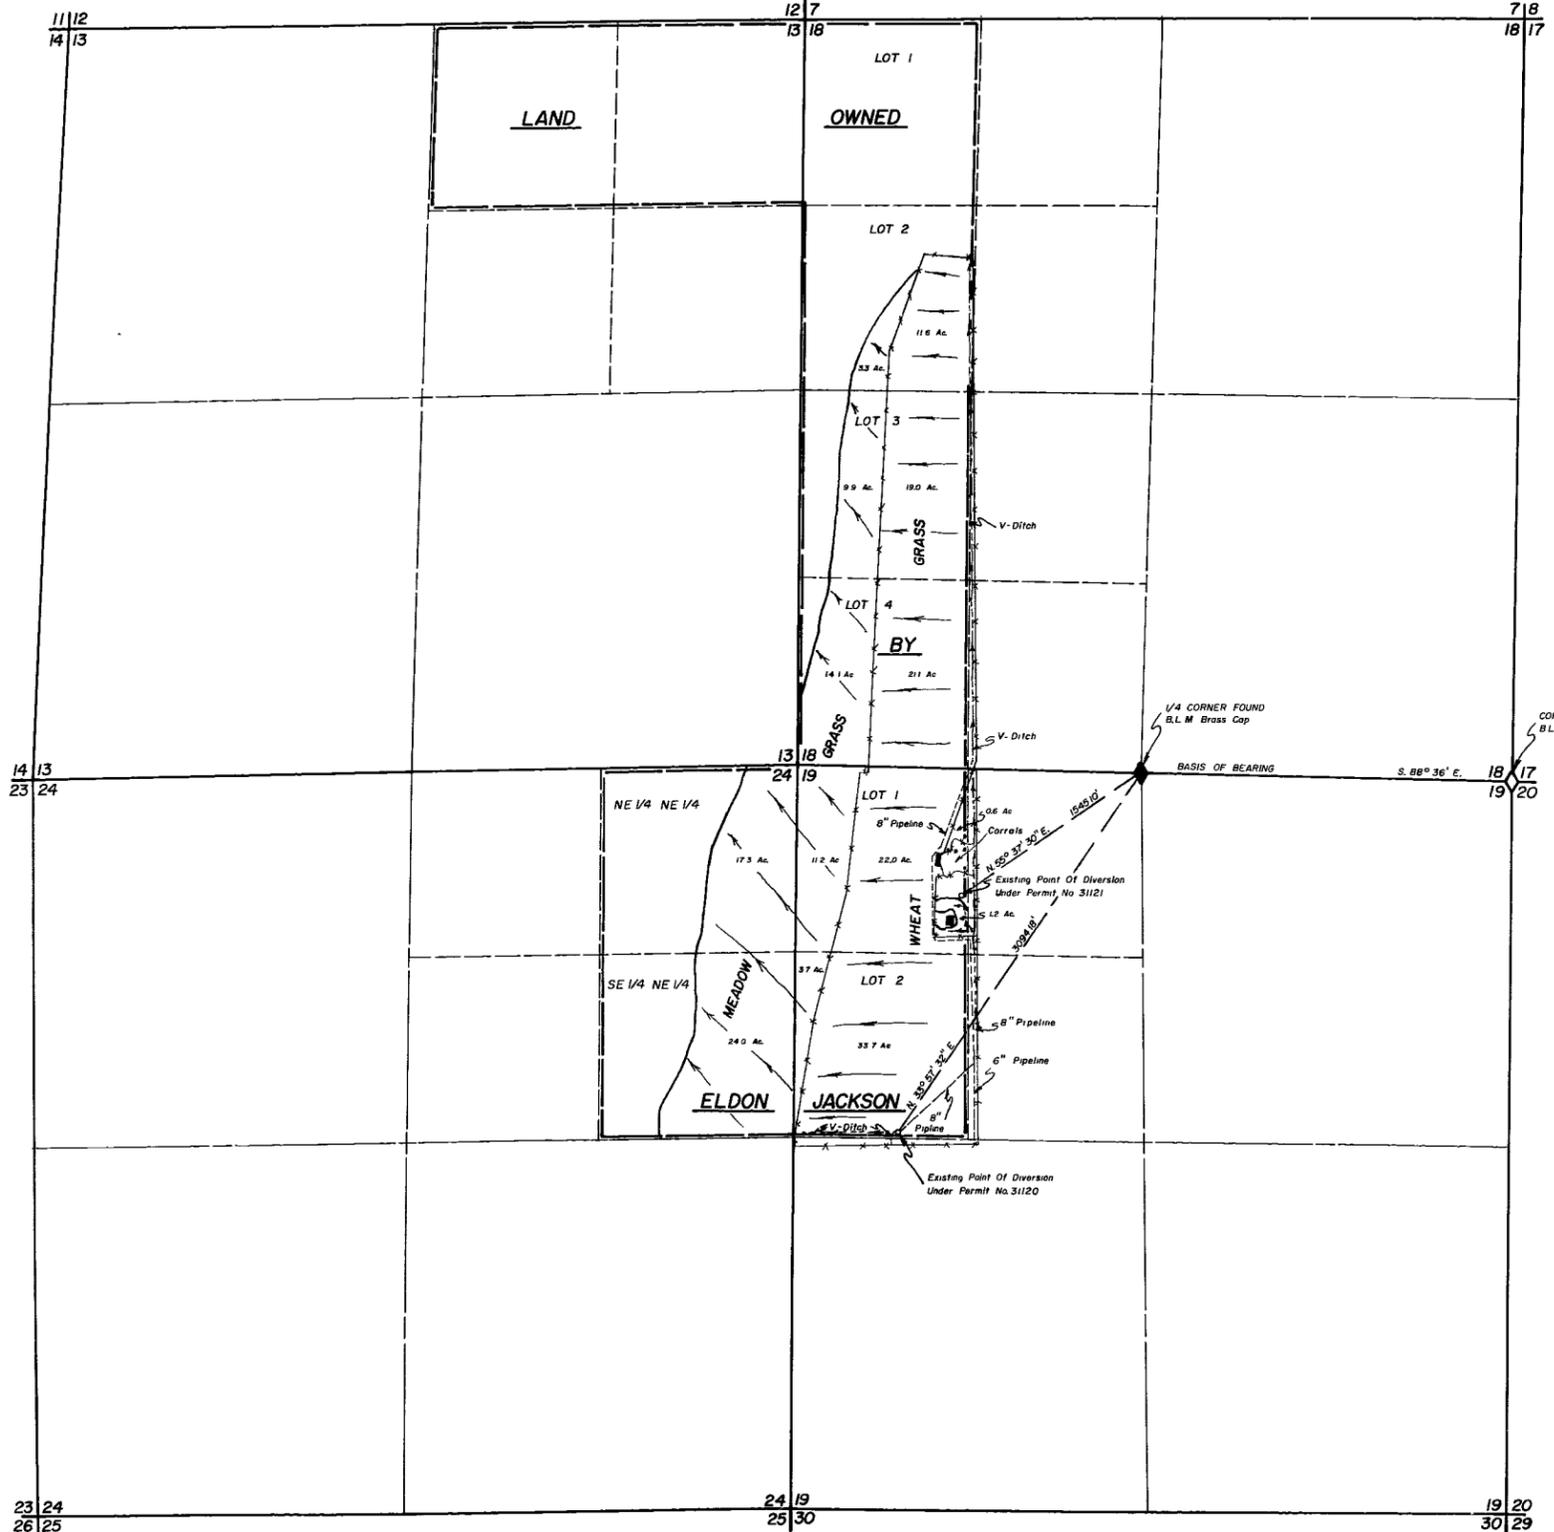

SECTION	SUBDIVISION	TOWNSHIP	RANGE	CULTIVATED ACREAGE	DESCRIPTION OF CULTURE	DATE OF FIRST CULTURE
18	LOT 2	21 N.	64 E.	3.3	Meadow Grass	
18	LOT 2	21 N.	64 E.	11.6	Wheat Grass	
18	LOT 3	21 N.	64 E.	9.9	Meadow Grass	
18	LOT 3	21 N.	64 E.	19.0	Wheat Grass	
18	LOT 4	21 N.	64 E.	14.1	Meadow Grass	
18	LOT 4	21 N.	64 E.	21.1	Wheat Grass	
19	LOT 1	21 N.	64 E.	11.2	Wheat Grass	
19	LOT 1	21 N.	64 E.	23.8	Meadow Grass	
19	LOT 2	21 N.	64 E.	3.7	Meadow Grass	
19	LOT 2	21 N.	64 E.	33.7	Wheat Grass	
24	NE 1/4 NE 1/4	21 N.	63 E.	17.3	Meadow Grass	
24	SE 1/4 NE 1/4	21 N.	63 E.	24.0	Meadow Grass	
				Total Acreage	192.7	Permit No. 31120

SECTION	SUBDIVISION	TOWNSHIP	RANGE	CULTIVATED ACREAGE	DESCRIPTION OF CULTURE	DATE OF FIRST CULTURE
19	LOT 1	21 N.	64 E.	1.8	Wheat Grass	
				Total Acreage	1.8	Permit No. 31121




BASIS OF BEARING BY SOLAR OBSERVATION

STATE OF NEVADA }  
County of White Pine }


I, Richard W. Forman, being first duly sworn, depose and say that this map, consisting of one sheet, has been correctly drawn to the designated scale from field notes of a survey made under my supervision and direction, on the 4th day of August 1982, that it truly and correctly represents the location and extent of the works used to divert water from Underground Sources in White Pine County, by Eldon Jackson for Irrigation and Domestic purposes under Application No's. 31120 and 31121. That the point diversion, the location, size of the diverting channel, location and description of all measuring devices, the location and extent of lands owned or controlled by the applicant upon which water applied for under Application No's 31120 and 31121 is used, together with the area and kind of culture in each 40-acre subdivision, and the location and names of all other works or streams which are crossed by or connected with said works are fully and correctly designated thereon.

*Richard W. Forman*  
State Water Right Surveyor

Subscribed and sworn to before me this 31<sup>st</sup> day of August, 1982.

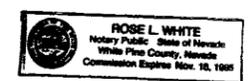

*Rose L. White*  
Notary Public in and for  
White Pine County, Nevada

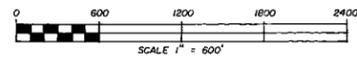

MAP TO ACCOMPANY  
PROOF OF BENEFICIAL USE  
UNDER PERMIT NOS. 31120 & 31121

FOR IRRIGATION & DOMESTIC  
BY ELDON JACKSON  
FROM UNDERGROUND SOURCES

31120 PERMIT NO. 10897 ISSUED *7/21/82*  
31121 PERMIT NO. 10898 ISSUED *7/21/82*

FILED  
SEP 0 1982  
COUNTY CLERK'S OFFICE

SURVEYED & MAPPED  
BY  
BOUNDY & FORMAN, INC.  
ELY, NEVADA  
AUGUST, 1982

31121 31120