


Section 28, Township 12 North, Range 62 East
Mount Diablo Base & Meridian

CULTURAL MAP TABULATION					
Section	Subdivision	Township	Range	Cultivated Acreage	Description of Culture
28	NW1/4 SE1/4	12 North	62 East	0.15	Orchard
				0.48	Garden
				4.37	Pasture

20 21
29 28

21 22
26 27 B.L.M. Brass Cap

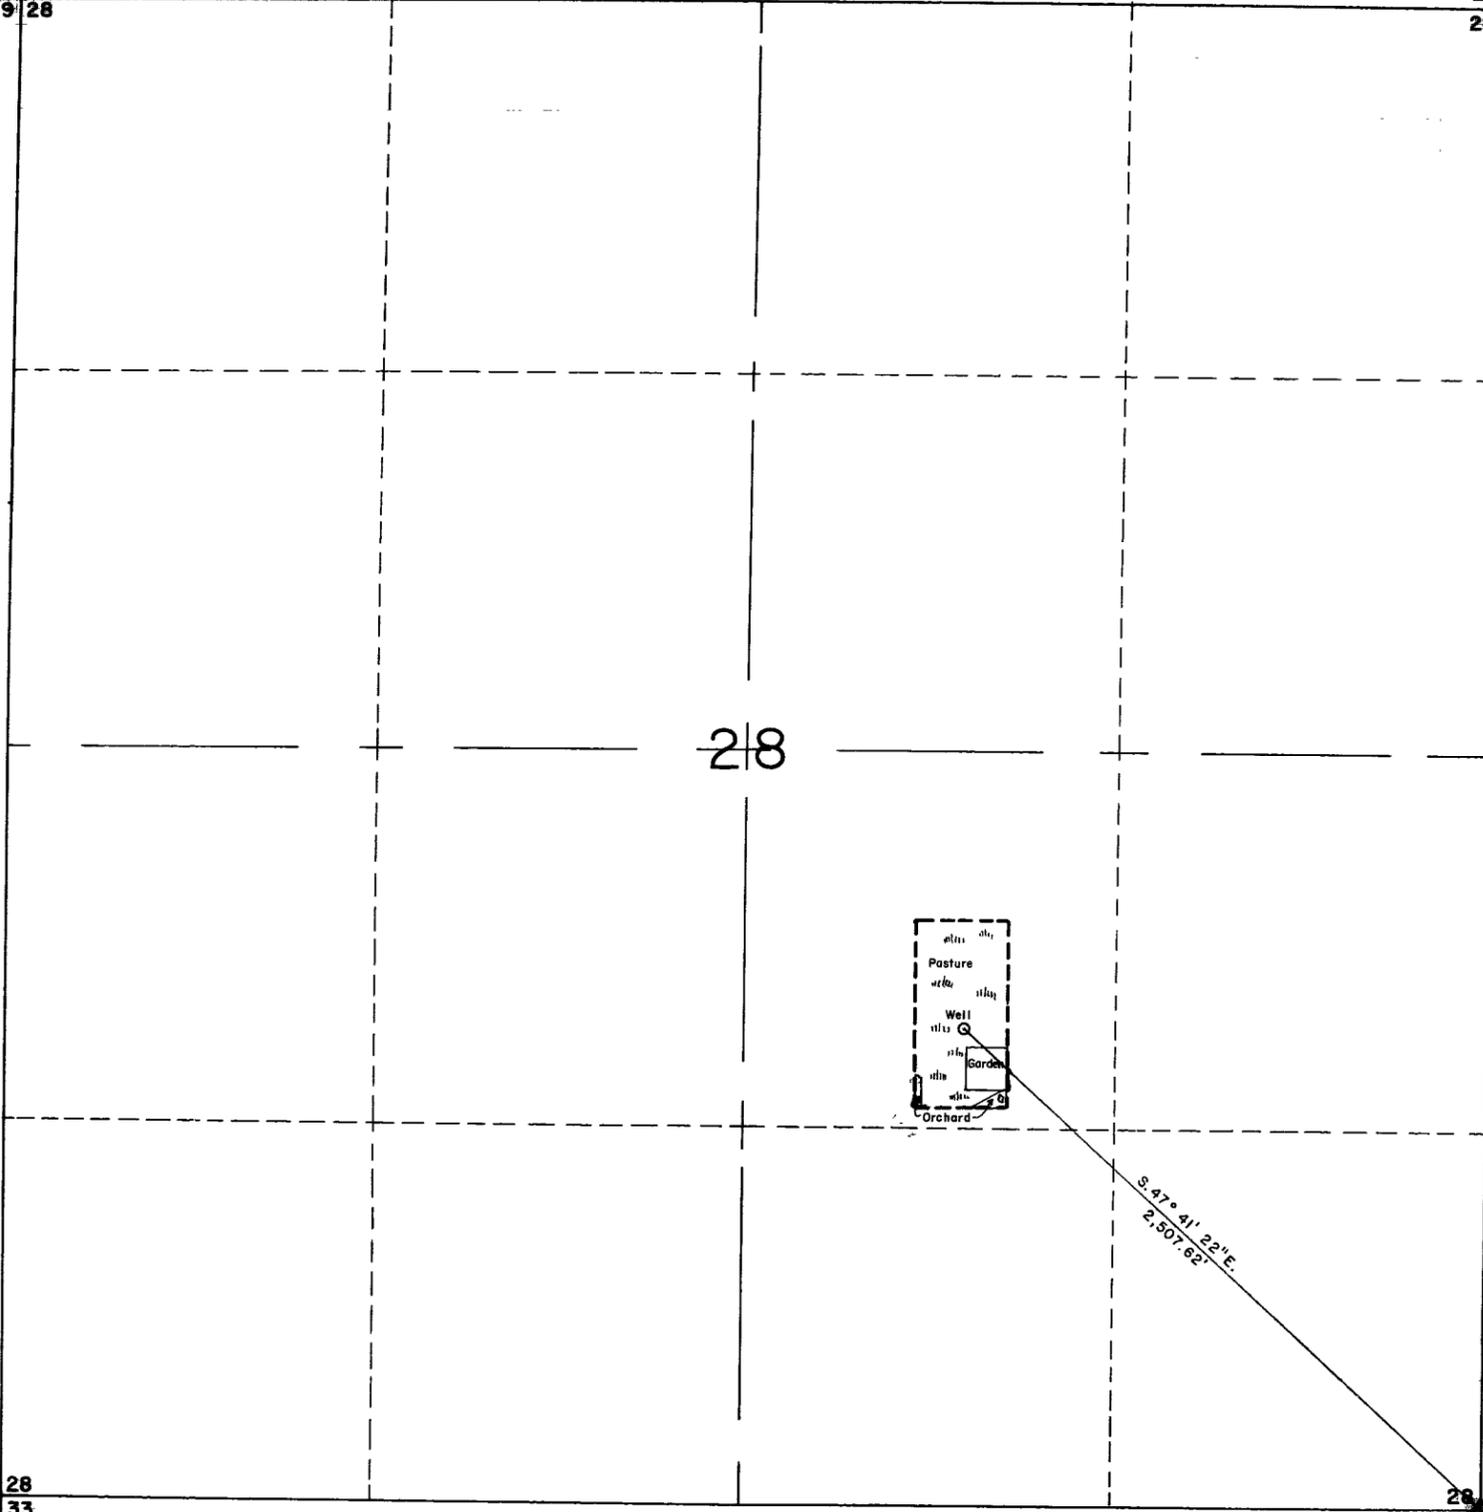


STATE OF NEVADA
COUNTY OF WHITE PINE

I, Richard E. Fonger, being first duly sworn, depose and say that this map, consisting of one sheet has been correctly drawn to the designated scale from the field notes made by a survey made by me, on January 8, 1980; that it truly and correctly represents the proposed location and extent of the works used to divert water from UNDERGROUND in WHITE PINE COUNTY, by GORDON C. FRISBY for irrigation purposes under Application No. 31133. That the point of diversion, the location, size of the diverting channel, location and description of all measuring devices, and location and extent of lands owned or controlled by the applicant upon which water applied for under Application No. 31133 is used, together with the area and kind of culture in each 40-acre subdivision, and the location and names of all other works or streams which are crossed by or connected with said works are fully designated thereon.


Richard E. Fonger
Richard E. Fonger
(State Water Right Surveyor No. 497)

Subscribed and sworn to before me
this 16th day of January, 1980
Notary Public in and for WHITE PINE COUNTY, NEVADA

Beth M. Smith
BETH M. SMITH
Notary Public - State of Nevada
White Pine County
Commission Expires Sept. 27, 1980

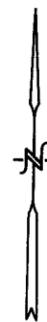

Bearing Base
B.L.M. Plat

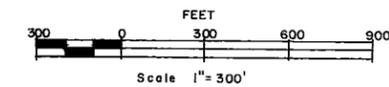

29 28
32 33

28 27
33 34 B.L.M. Brass Cap

OFFICE
STATE ENGINEER

1980 JAN 21 PM 2 25

CERTIFICATE NO. 9477 ISSUED 11-4-80

FILED
JAN 21 1980
STATE ENGINEER'S OFFICE

MAP TO ACCOMPANY
PROOF OF BENEFICIAL USE FOR IRRIGATION
FOR: IRRIGATION & DOMESTIC
BY: GORDON C. FRISBY
FROM: UNDERGROUND SOURCES

311