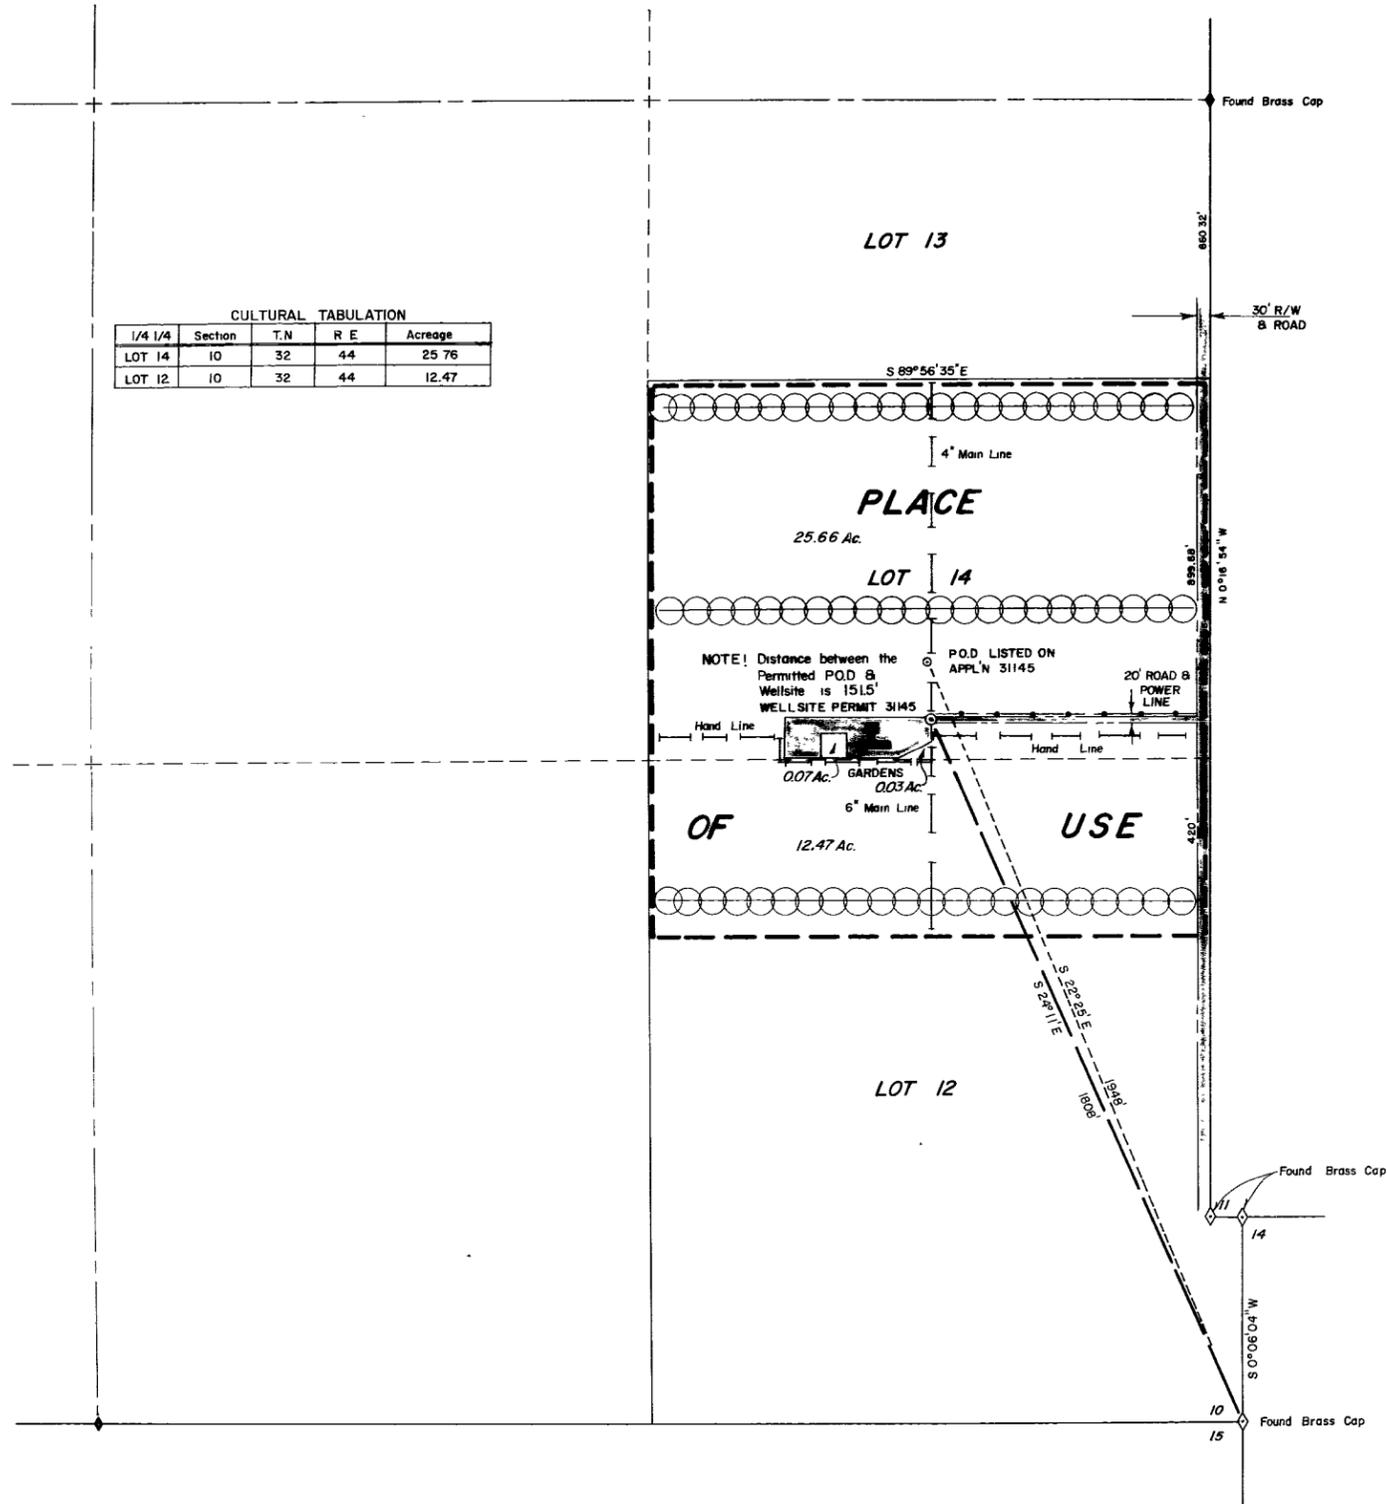


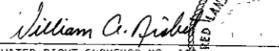
CULTURAL TABULATION				
1/4 1/4	Section	T.N	R E	Acreage
LOT 14	10	32	44	25.76
LOT 12	10	32	44	12.47




SEC. 10
T. 32 N., R. 44 E.
M.D.M.

STATE OF NEVADA }
 COUNTY OF ELKO } ss

I, William A. Nisbet, being first duly sworn, depose and say that this map, consisting of 1 sheet, has been correctly drawn to the designated scale from field notes of a survey made by me (or under my supervision and direction) and aerial photographs on the 2 day of JULY, 1982, that it truly and correctly represents the proposed location and extent of the works used to divert water from an UNDERGROUND SOURCE, in LANDER COUNTY, by WILLIAM R. & PHYLLIS B. ALLEN for IRRIGATION & DOMESTIC PURPOSES under Application No 31145. That the point of diversion, the location, size of the diverting channel, location and description of all measuring devices, the location and extent of lands owned or controlled by the applicant upon which water applied for under Application No 31145 is used, together with the area and kind of culture in each 40-acre subdivision, and the location and names of all other works or streams which are crossed by or connected with said works are fully and correctly designated.


 STATE WATER RIGHT SURVEYOR NO. 448


Subscribed and sworn to before me this 26th day of July, 1982
 Notary Public in and for Elko County, Nevada



 SUSAN BERNADET
 Notary Public, State of Nevada
 Elko County, Nevada
 My appointment expires May 2, 1985

BASIS OF BEARINGS Record of Survey Map for Lander County Commission,
 Filed November 7, 1974, File No. 78785, Lander
 County Records



MAP

TO ACCOMPANY PROOF OF BENEFICIAL USE

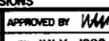
UNDER PERMIT 31145

FOR IRRIGATION & DOMESTIC PURPOSES

BY **WILLIAM R. & PHYLLIS B. ALLEN**

FROM AN UNDERGROUND SOURCE

NO.	DATE	DESCRIPTION	CHK'D	APP'D

DRAWN BY W.A.S. APPROVED BY 

JOB NO. 2225-001 DATE JULY 1982

CHILTON ENGINEERING

CHILTON ENGINEERING
 ELKO, NEVADA

W82023

82 JUL 28 P2:28
 STATE ENGINEER'S OFFICE

31145