


Sec. 35  
T45N, R37E  
M.D.B.&M.

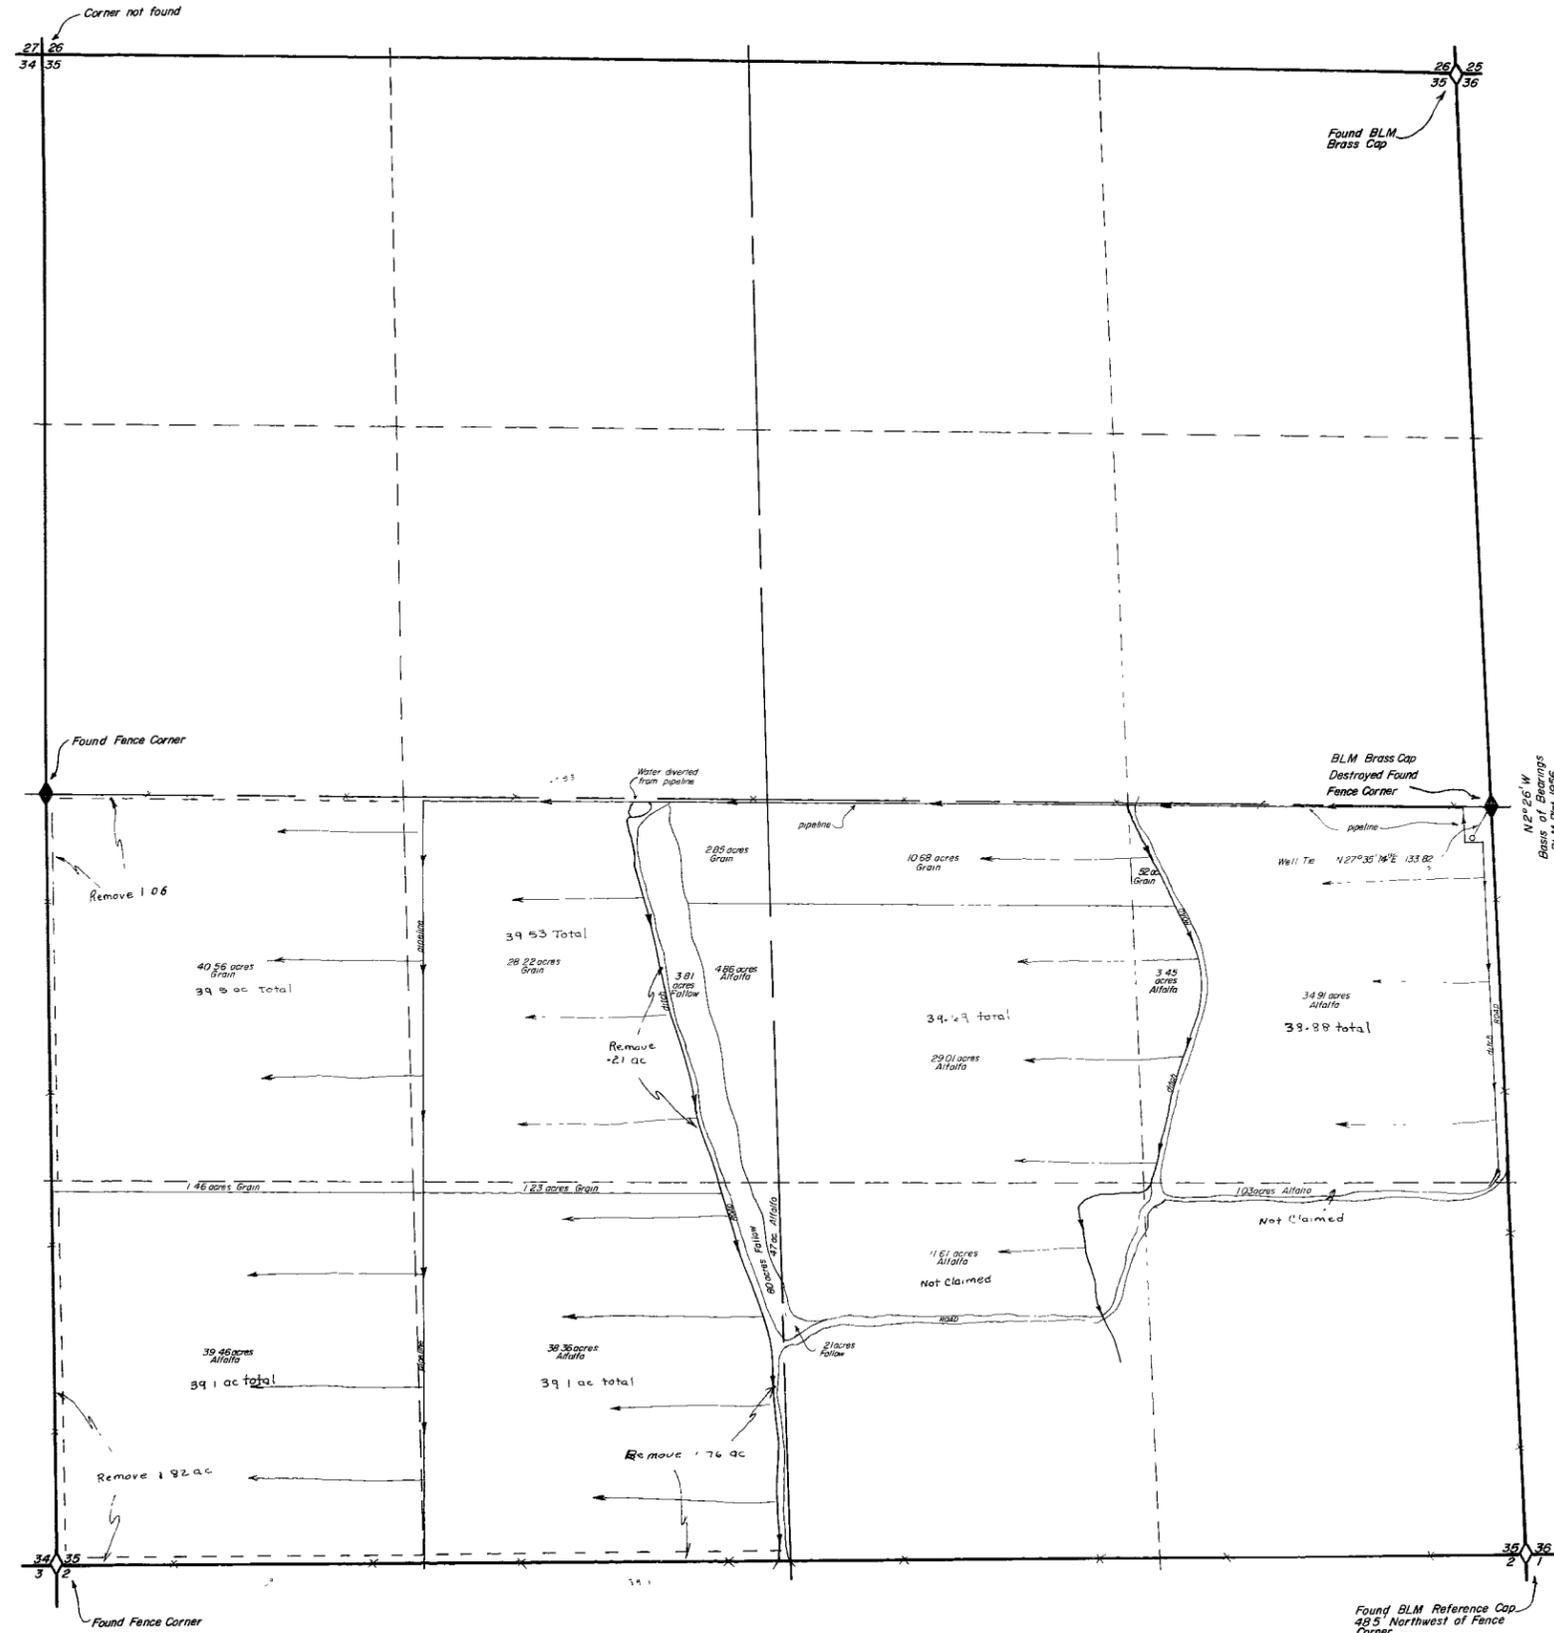


Section	Subdivision	Town	Range	Acreage	Culture
35	NE1/4, SE1/4	45	37	36.36	ALFALFA
"	"	"	"	52	GRAIN
35	NW1/4, SE1/4	"	"	29.01	ALFALFA
"	"	"	"	10.68	GRAIN
35	NE1/4, SW1/4	"	"	31.07	"
"	"	"	"	4.85	ALFALFA
"	"	"	"	3.81	FALLOW
35	NW1/4, SW1/4	"	"	40.56	GRAIN
"	SW1/4, SW1/4	"	"	39.46	ALFALFA
"	"	"	"	1.46	GRAIN
35	SE1/4, SW1/4	"	"	1.23	"
"	"	"	"	80	FALLOW
"	"	"	"	38.83	ALFALFA
35	SW1/4, SE1/4	"	"	11.61	"
"	"	"	"	21	FALLOW
35	SE1/4, SE1/4	45	37	103	ALFALFA
				TOTAL	253.50 Acres
				Remove	17.07
					235.8 Total Claimed

I, Robert N Caldwell, being first duly sworn, depose and say that this map, consisting of 1 sheet, numbered from 1 to 1, inclusive, has been correctly drawn to the designated scale from field notes of a survey made by me (or under my supervision and direction) between the 11 day of August, and the 13 day of August 1977, that it truly and correctly represents the location and extent of the works used to divert water from underground in Humboldt County, by Alfred L. and Marilyn E Woodard for irrigation purposes under application no 31160, that the point of diversion, the location and size of the diverting channel, location and description of all measuring devices, the location and extent of lands owned or controlled by the applicant upon which water applied for under application no 31160 is used, together with the area and kind of culture in each 40-acre subdivision, and the location and names of all other works or streams which are crossed by or connected with said works are fully and correctly designated thereon



Robert N. Caldwell  
State Water Right Surveyor No 468

Subscribed and sworn to before me this 10<sup>th</sup> day of August, 1977

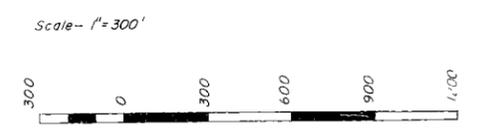

MAP  
To Accompany Proof of Beneficial Use  
Under Application No. 31160  
By Alfred L. & Marilyn E. Woodard  
From Underground

Desert Mountain Surveying Company  
530 Melarkey Street Room 201  
Winnemucca, Nevada 89445  
(702) 623-5340

Humboldt County Nevada

31160