


Cultural Map Tabulation


| Section | Subdivision | Township | Range | Cultivated Acreage | Description of culture | Date of first Culture |
|---------|------------------------|----------|-------|--------------------|------------------------|-----------------------|
| 20 | SE 1/4, SW 1/4, NE 1/4 | 19 N | 19 E | 3.0 | Clover | 1976 |
| | | | | | | |
| | | | | | | |
| | | | | | | |
| | | | | | | |
| | | | | | | |
| | | | | | | |
| | | | | | | |
| | | | | | | |

SE 1/4, SW 1/4, NE 1/4, Sec. 20, T19 N, R19 E, MDB & M

Scale: 1" = 30'
 Basis of Bearing: The bearing of S 89° 00' W for the E-W Centerline of Section 20 as shown on Record of Survey File No. 264203 filed in Washoe County.

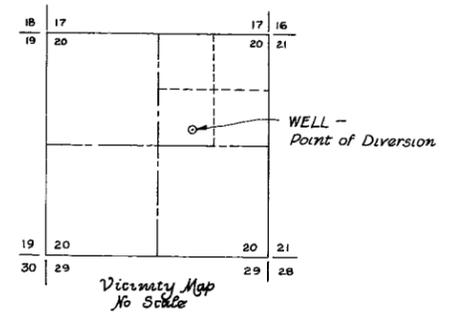

- NOTES:
- ONE INCH (1") PLASTIC WATER PIPELINES:
 - A. 4 1/2 ft east of east edge of concrete driveway
 - B. 6 ft. west of west edge of concrete driveway.
 - C. 6 ft east of west fence line
 - ELEC CONC PULL BOX AT WEST FENCELINE:
 - A. Box is 3' x 4 1/2'
 - B. Alignment with west fence line

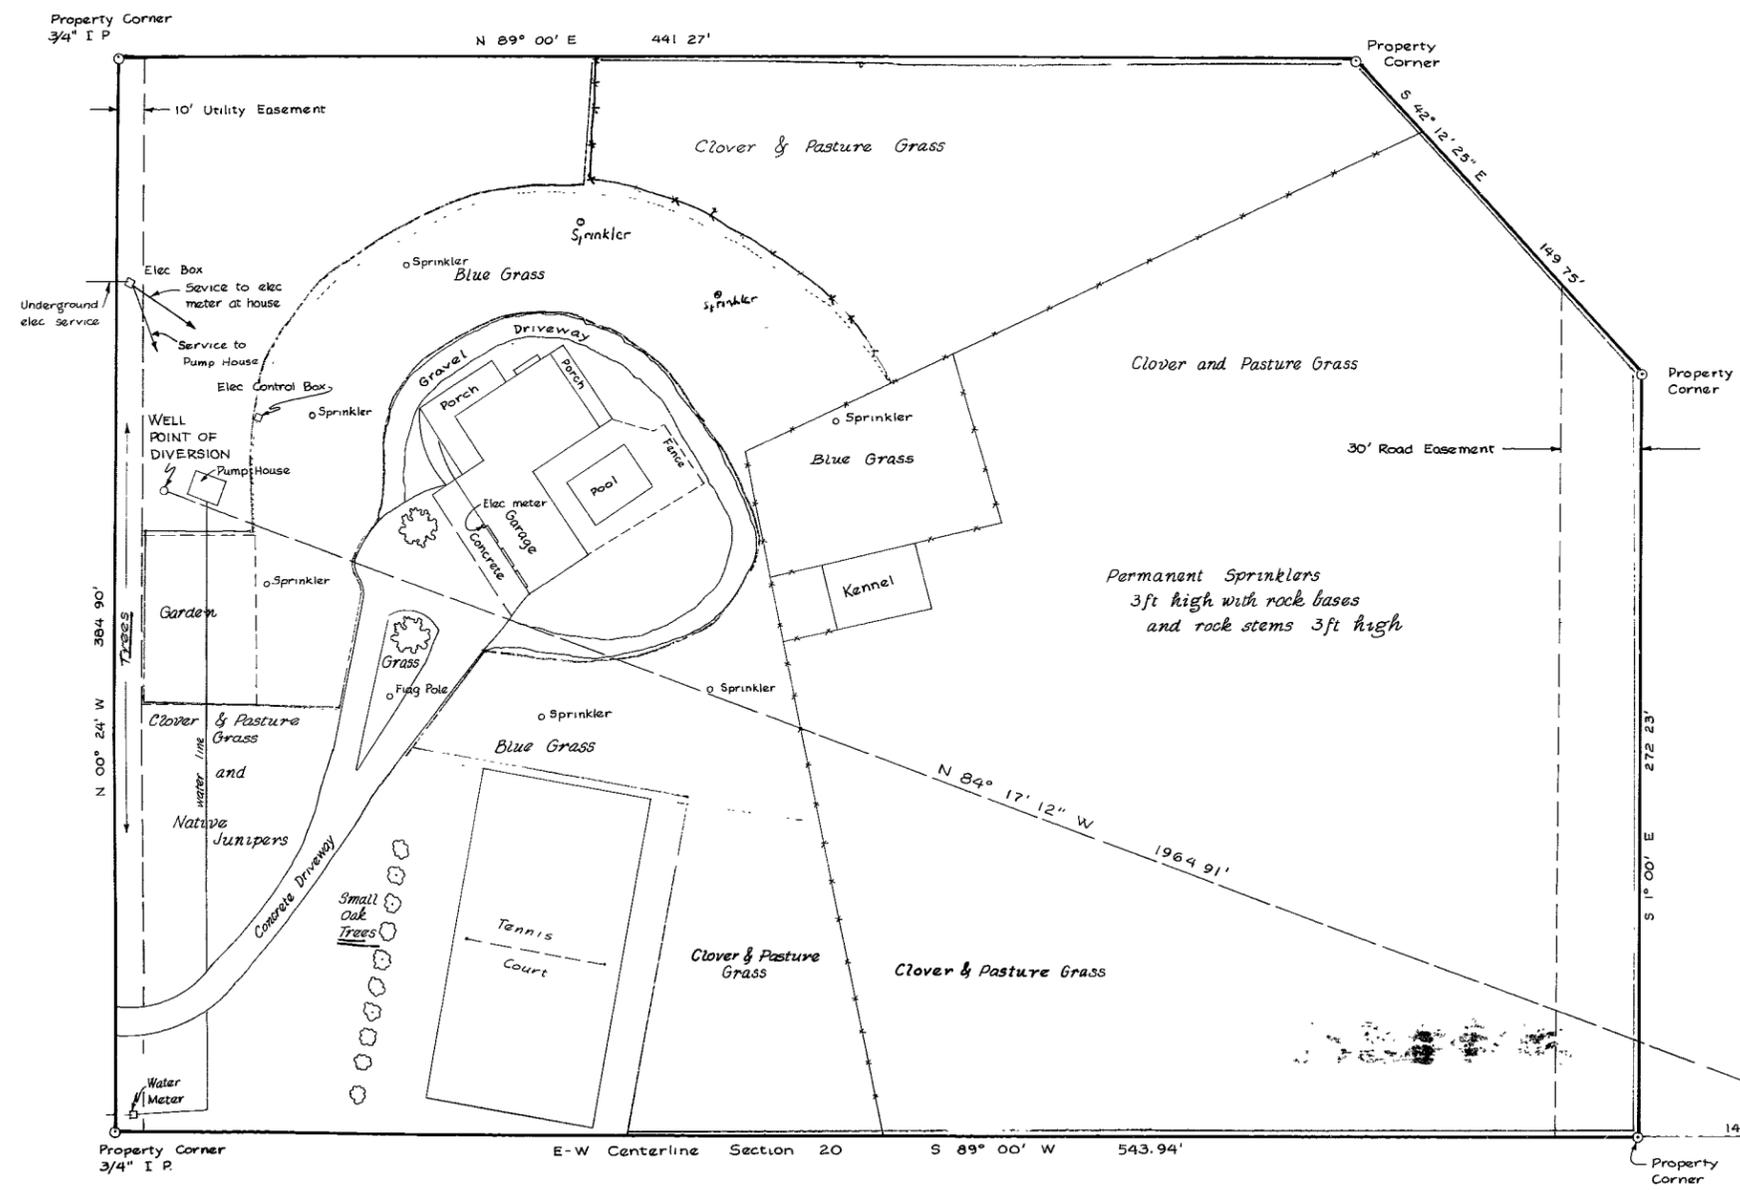


STATE OF NEVADA) SS
 COUNTY OF WASHOE)

I, Robert W Millard, being first duly sworn, depose and say that this map, consisting of one sheet, has been correctly drawn to the designated scale from field notes of a survey made under my supervision and direction, on the 28th day of May, 1980. That it truly and correctly represents the location and extent of the works used to divert water from underground source in Washoe County, by Thomas L & Toni S. Belaustegui for irrigation purposes under Application No. 31191. That the point of diversion, the location, size of the diverting channel, location and description of all measuring devices, the location and extent of lands owned or controlled by the applicant upon which water applied for under Application No. 31191 is used, together with the area and kind of culture in each 40 acre subdivision, and the location and names of all other works or streams which are crossed by or connected with said works are fully and correctly designated hereon

[Signature]
 State Water Rights Surveyor No 215

Subscribed and sworn to before me this 10th day of June, 1980. Notary Public in and for County, Nevada
[Signature]
 Notary Public

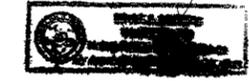

FILED
 JUN 2 1980
 STATE ENGINEERS OFFICE

CERTIFICATE NO. 973 / ISSUED 1-19-81

JUN 25 PM 2 22

JUN 12 PM 3 18

MAP
 To Accompany
Proof of Beneficial Use
 Under Application No. 31191
for Irrigation
 By THOMAS L. & TONI S. BELAUSTEGUI
 From an Underground Source

ROBERT W. MILLARD DATE: JUNE 10, 1980
 12 INGLEWOOD DR.
 FERNLEY, NEVADA JOB NO:
 89408

31191