


SECTION	SUBDIVISION	T-N	R-E	CULTIVATED ACREAGE	CULTURE	DATE OF MEASURED CULTURE
3	NW1/4 SW1/4	46	62	34.50	GRAIN AND ALFALFA	FEBRUARY 3, 1977
3	SW1/4 SW1/4	"	"	29.73	"	"
4	SE1/4 SE1/4	"	"	36.41	"	"
9	NE1/4 NE1/4	"	"	31.94	"	"
10	NW1/4 NW1/4	"	"	21.42	"	"
				TOTAL = 154.00		

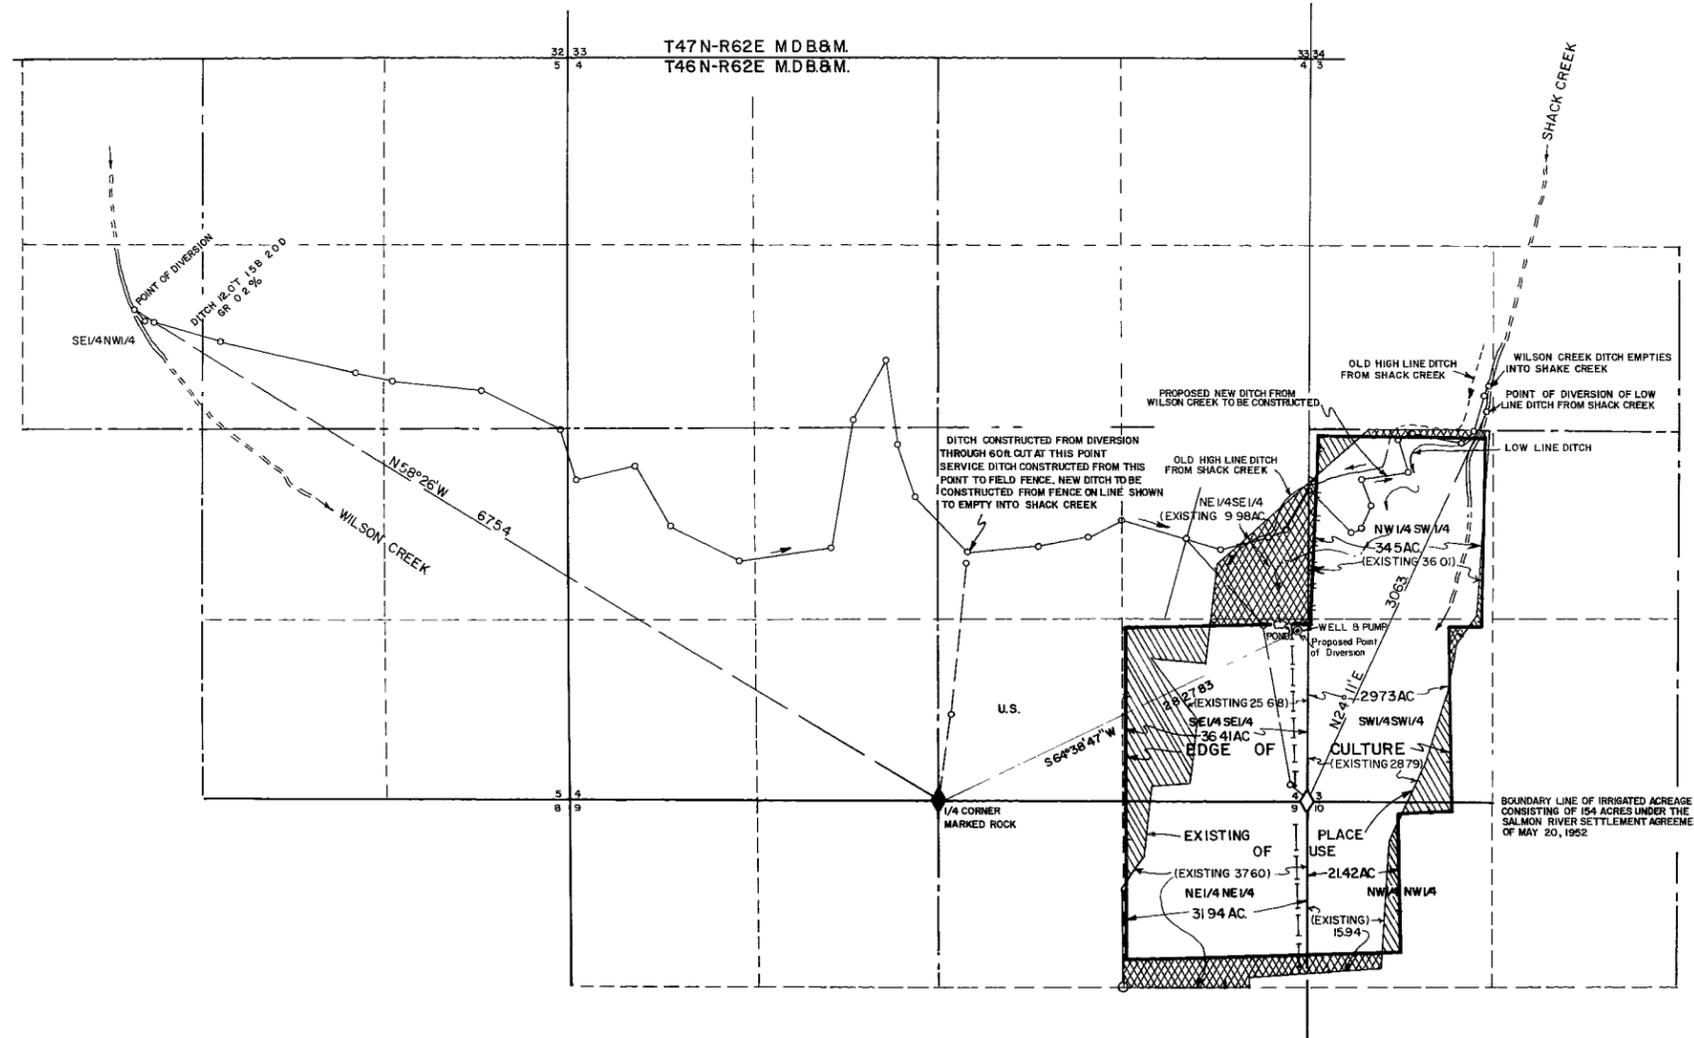

NOTE. DECREE RIGHT UNDER CERTIFICATE 365 FROM SHACK CREEK 114.14 ACRES. THIS APPLICATION IS FOR 39.86 ACRES FROM WILSON CREEK MAKING A TOTAL OF 154.00 ACRES AS ALLOWED BY THE SALMON RIVER SETTLEMENT AGREEMENT OF MAY 20, 1952.




STATE OF NEVADA }  
COUNTY OF ELKO } SS.

I, ALAN S. BOYACK, BEING FIRST DULY SWORN, DEPOSE AND SAY THAT THIS MAP, CONSISTING OF ONE SHEET, HAS BEEN CORRECTLY DRAWN TO THE DESIGNATED SCALE FROM FIELD NOTES OF A SURVEY MADE UNDER MY SUPERVISION AND DIRECTION, BETWEEN THE 3RD DAY OF FEBRUARY AND THE 4TH DAY OF FEBRUARY, 1977, THAT IT TRULY AND CORRECTLY REPRESENTS THE PROPOSED LOCATION AND EXTENT OF THE WORKS USED TO DIVERT WATER FROM WILSON CREEK IN ELKO COUNTY, BY R. DIRK AND MARTA SANFORD AGEE FOR IRRIGATION PURPOSES UNDER CERTIFICATE NO 7192. THAT THE POINT OF DIVERSION, THE LOCATION, SIZE OF DIVERTING CHANNEL, LOCATION AND DESCRIPTION OF ALL MEASURING DEVICES, THE LOCATION AND EXTENT OF LANDS OWNED OR CONTROLLED BY THE APPLICANT UPON WHICH WATER APPLIED FOR UNDER CERTIFICATE NO 7192 IS USED, TOGETHER WITH THE AREA AND KIND OF CULTURE IN EACH 40-ACRE SUBDIVISION, AND THE LOCATION AND NAMES OF ALL OTHER WORKS OR STREAMS WHICH ARE CROSSED OR CONNECTED WITH SAID WORKS ARE FULLY AND CORRECTLY DESIGNATED THEREON.


*Alan S. Boyack*  
STATE WATER RIGHT SURVEYOR NO 358

SUBSCRIBED AND SWORN TO BEFORE ME THIS 21 DAY OF March, 1977.

*Wylma West*  
NOTARY PUBLIC IN AND FOR ELKO COUNTY, NEVADA

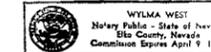

NOTE. THIS MAP WAS TRACED FROM MAP OF CERTIFICATE NO 7192

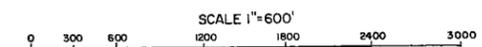

LESTER AGEE-DESERT ENTRY 154 Ac.

IN COMPLIANCE WITH THE SALMON RIVER SETTLEMENT AGREEMENT OF MAY 20, 1952.

▨ = ACREAGE TO BE TRANSFERRED  
▨ = NEW PLACE OF USE

31212 CERTIFICATE NO. 10317 ISSUED 9/24/62  
31213 CERTIFICATE NO. 10564 ISSUED JAN 28 1983

FILED  
APR 27 1977  
STATE ENGINEER'S OFFICE

1977 MAR 22 P.M. 3 17

**MAP**  
TO ACCOMPANY APPLICATION TO CHANGE A PORTION OF THE PLACE OF USE AND FOR PROOF OF BENEFICIAL USE UNDER CERTIFICATE NO 7192  
AND TO ACCOMPANY APPLICATION TO APPROPRIATE WATER FROM AN UNDERGROUND SOURCE.  
BY R. DIRK AND MARTA SANFORD AGEE  
BOYACK SURVEYING ELKO, NEVADA W-77006

31213 31212