

SECTION	SUBDIVISION	TOWNSHIP (N)	RANGE (E)	CULTIVATED ACREAGE	DESCRIPTION OF CULTURE	DATE OF MEASURED CULTURE
18	NW1/4 SE1/4	35	58	35.1	DIVERSIFIED	AUGUST 20, 1983
18	NE1/4 SE1/4	35	58	14.0	"	"
18	SW1/4 SE1/4	35	58	10.3	"	"
19	NW1/4 NW1/4	35	58	6.9	"	"
19	NE1/4 NW1/4	35	58	18.4	"	"
19	NW1/4 NE1/4	35	58	4.8	"	"
				89.5		

STATE OF NEVADA }
COUNTY OF ELKO } SS


I, Norman M. Rockwell, being first duly sworn, depose and say that this map, consisting of one sheet, has been correctly drawn to the designated scale from field notes of a survey made by me on the 20th day of August, 1983; that it truly and correctly represents the proposed location and extent of the works used to divert water from SOUTH BRANCH LAMOILLE CREEK in ELKO COUNTY, by BOYD RANCH for irrigation purposes under Application No. 31343. That the point of diversion, the location, size of the diverting channel, the location and extent of lands upon which water is used, together with the area and kind of culture in each 40-acre subdivision, and the location and names of all other works or streams which are crossed by or connected with said works are fully and correctly designated thereon.




Norman M. Rockwell
State Water Rights Surveyor No. 412

Subscribed and sworn to before me this 25th day of June, 1984.
Notary Public in and for Elko County, Nevada.

Linda L. Reynolds

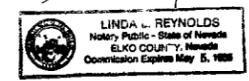

RECEIVED
JUN 25 1984
STATE ENGINEER'S OFFICE
ELKO OFFICE

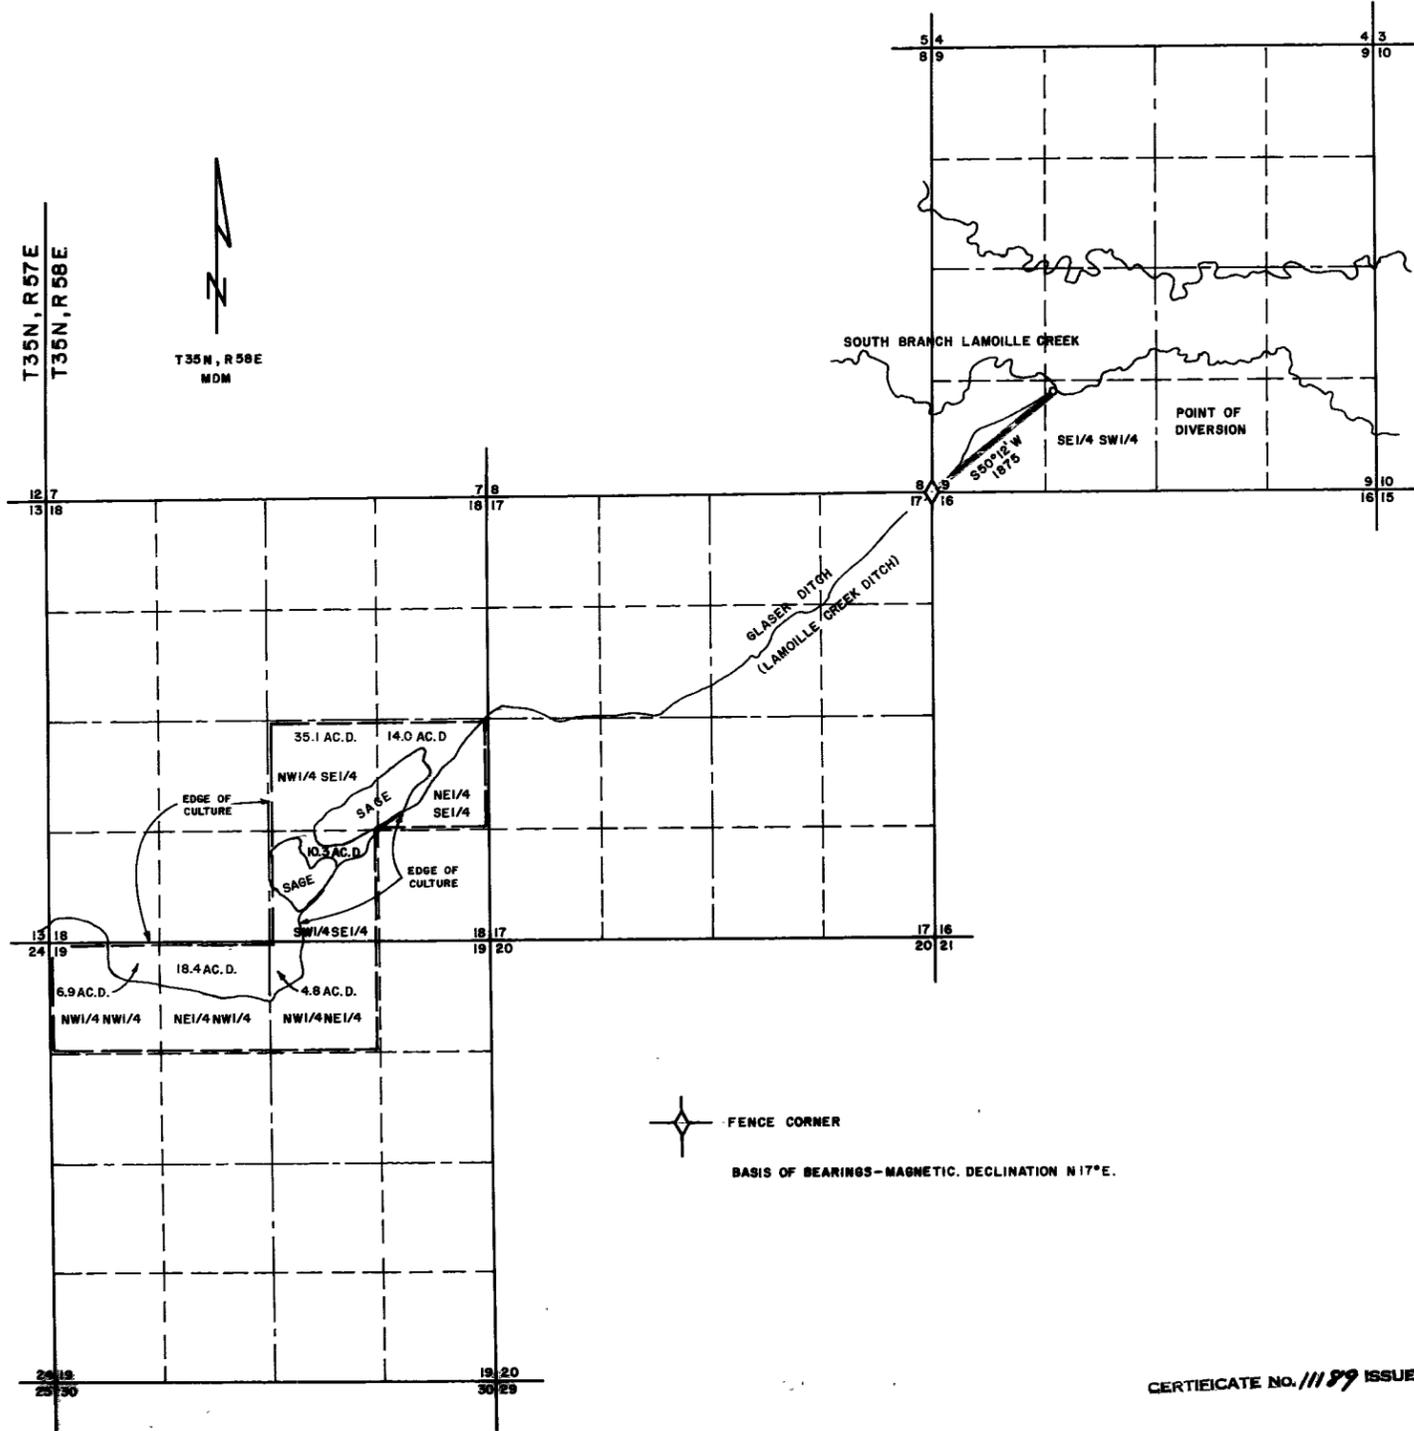

CERTIFICATE No. 111899 ISSUED 6/18/84

31343
MAP
TO ACCOMPANY PROOF OF BENEFICIAL USE
UNDER APPLICATION NO. 31343
IRRIGATION
BOYD RANCH
SOUTH BRANCH LAMOILLE CREEK

NORMAN M. ROCKWELL, PE
ELKO, NEVADA

31343