


SECTION	SUBDIVISION	TOWNSHIP	RANGE	CULT. AC.	DISC. OF CULT.	DATE 1ST CULT.
27	SW4 SE4	1 S	35 E	40	ALFALFA	
"	SE4 SE4	"	"	"	"	"
28	SW4 SW4	"	"	"	"	"
"	SE4 SW4	"	"	"	"	"
34	NW4 NE4	"	"	"	"	"
"	NE4 NE4	"	"	"	"	"
35	NW4 NW4	"	"	"	"	"
"	NE4 NW4	"	"	"	"	"
				320		

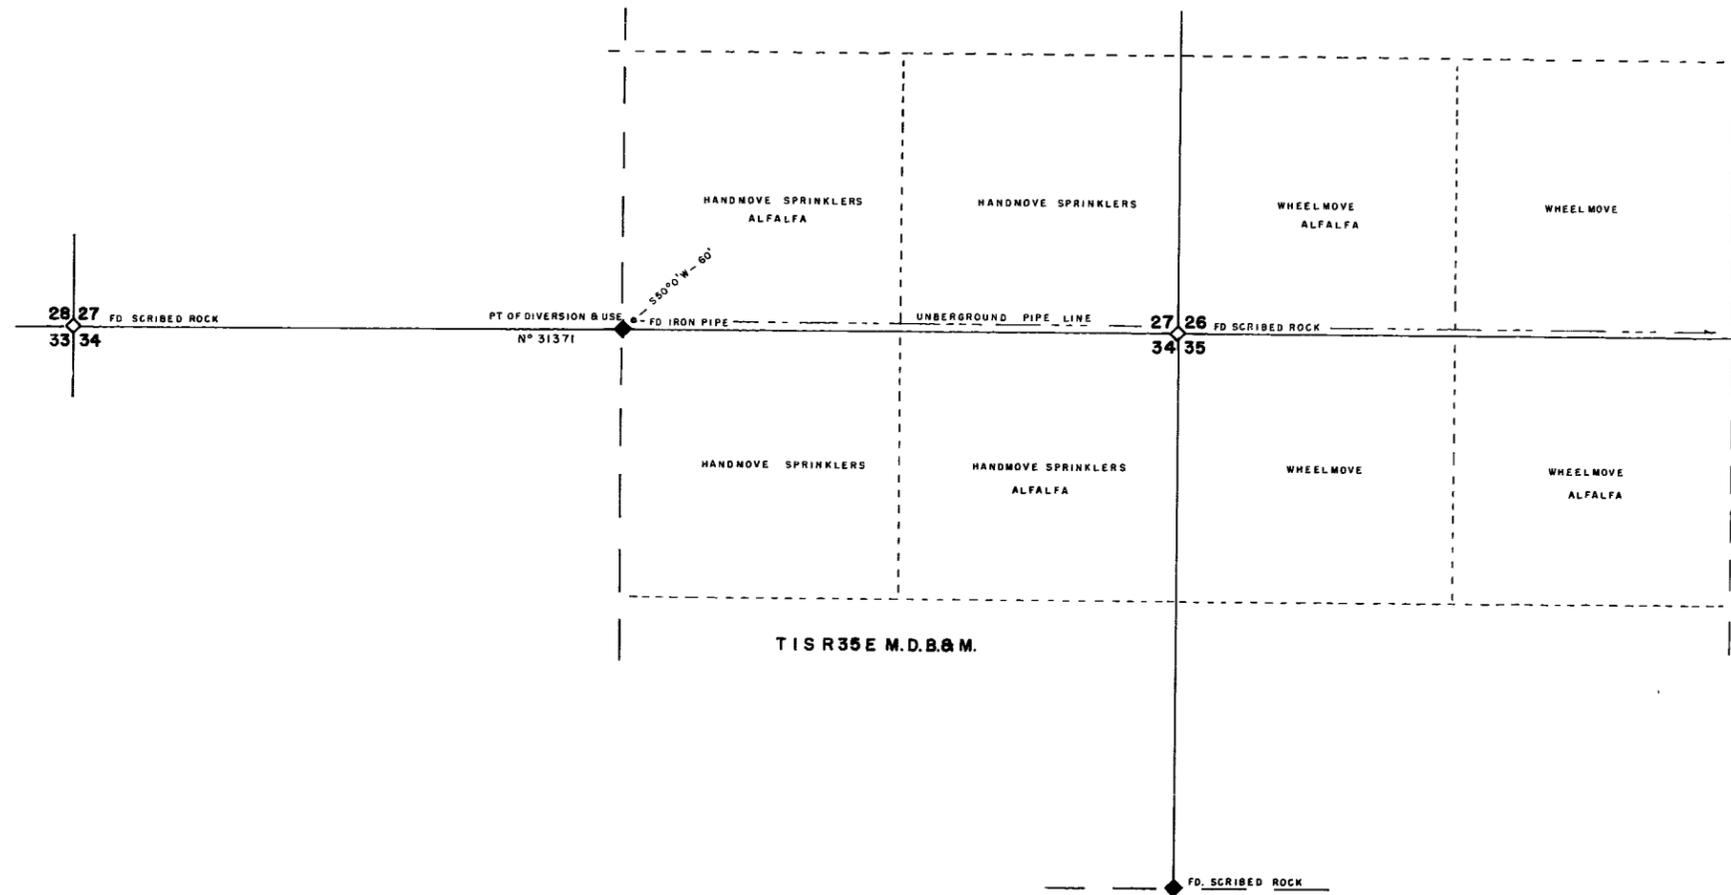

NOTE
Basis of bearings South line Sec 27

State of Nevada }
County of Esmeralda } s.s.

I, J.V. Caselli, being first duly sworn depose and say that this map consisting of 1 sheet, numbered from 1 to 0 inclusive, has been correctly drawn to the designated scale from field notes of a survey made by me between the 2 day of Feb. and the 3 day of Feb. 1978, that it, truly and correctly represents the proposed location and extent of the works to divert water from Underground Source in ESMERALDA COUNTY by Harold R Eads-dba Arlemont Ranch Co. for irrigation purposes under Application N° 31371. That the point of diversion, the location, size of the diverting channel, location and description of all measuring devices, the location and extent of lands owned or controlled by the applicant upon which water applied for under Application N° 31371 is used, together with the area and kind of culture in each 40 acre subdivision, and the location and names of all other works or streams which are crossed by or connected with the said works, are fully and correctly designated thereon.

J.V. Caselli
STATE WATER RIGHT SURVEYOR

Subscribed and sworn to before me this 17th day of February, 1978
Harold R. Eads
COUNTY CLERK AND FOR ESMERALDA COUNTY, NEVADA

CERTIFICATE NO. 9208 ISSUED 3-16-78

FILED
MAR 16 1978
STATE ENGINEER'S OFFICE



MAP TO ACCOMPANY
PROOF OF BENEFICIAL USE UNDER PERMIT 31371
FOR
DOMESTIC & IRRIGATION
FROM
UNDERGROUND SOURCE
BY
HAROLD R. EADS dba
ARLEMONT RANCH Co.
SCALE 1" = 400 FT

SURVEYED BY -
J.V. CASELLI

31371