


| SECTION | SUBDIVISION | TOWN-SHIP | RANGE | CULTIVATED ACREAGE | DESCRIPTION OF CULTURE | DATE OF FIRST CULTURE |
|---------|---------------|-----------|-------|--------------------|------------------------|-----------------------|
| 23 | SW 1/4 SW 1/4 | 16 N. | 19 E. | 5 AC. | FESCUE & CLOVER | |
| | | | | | | |
| | | | | | | |

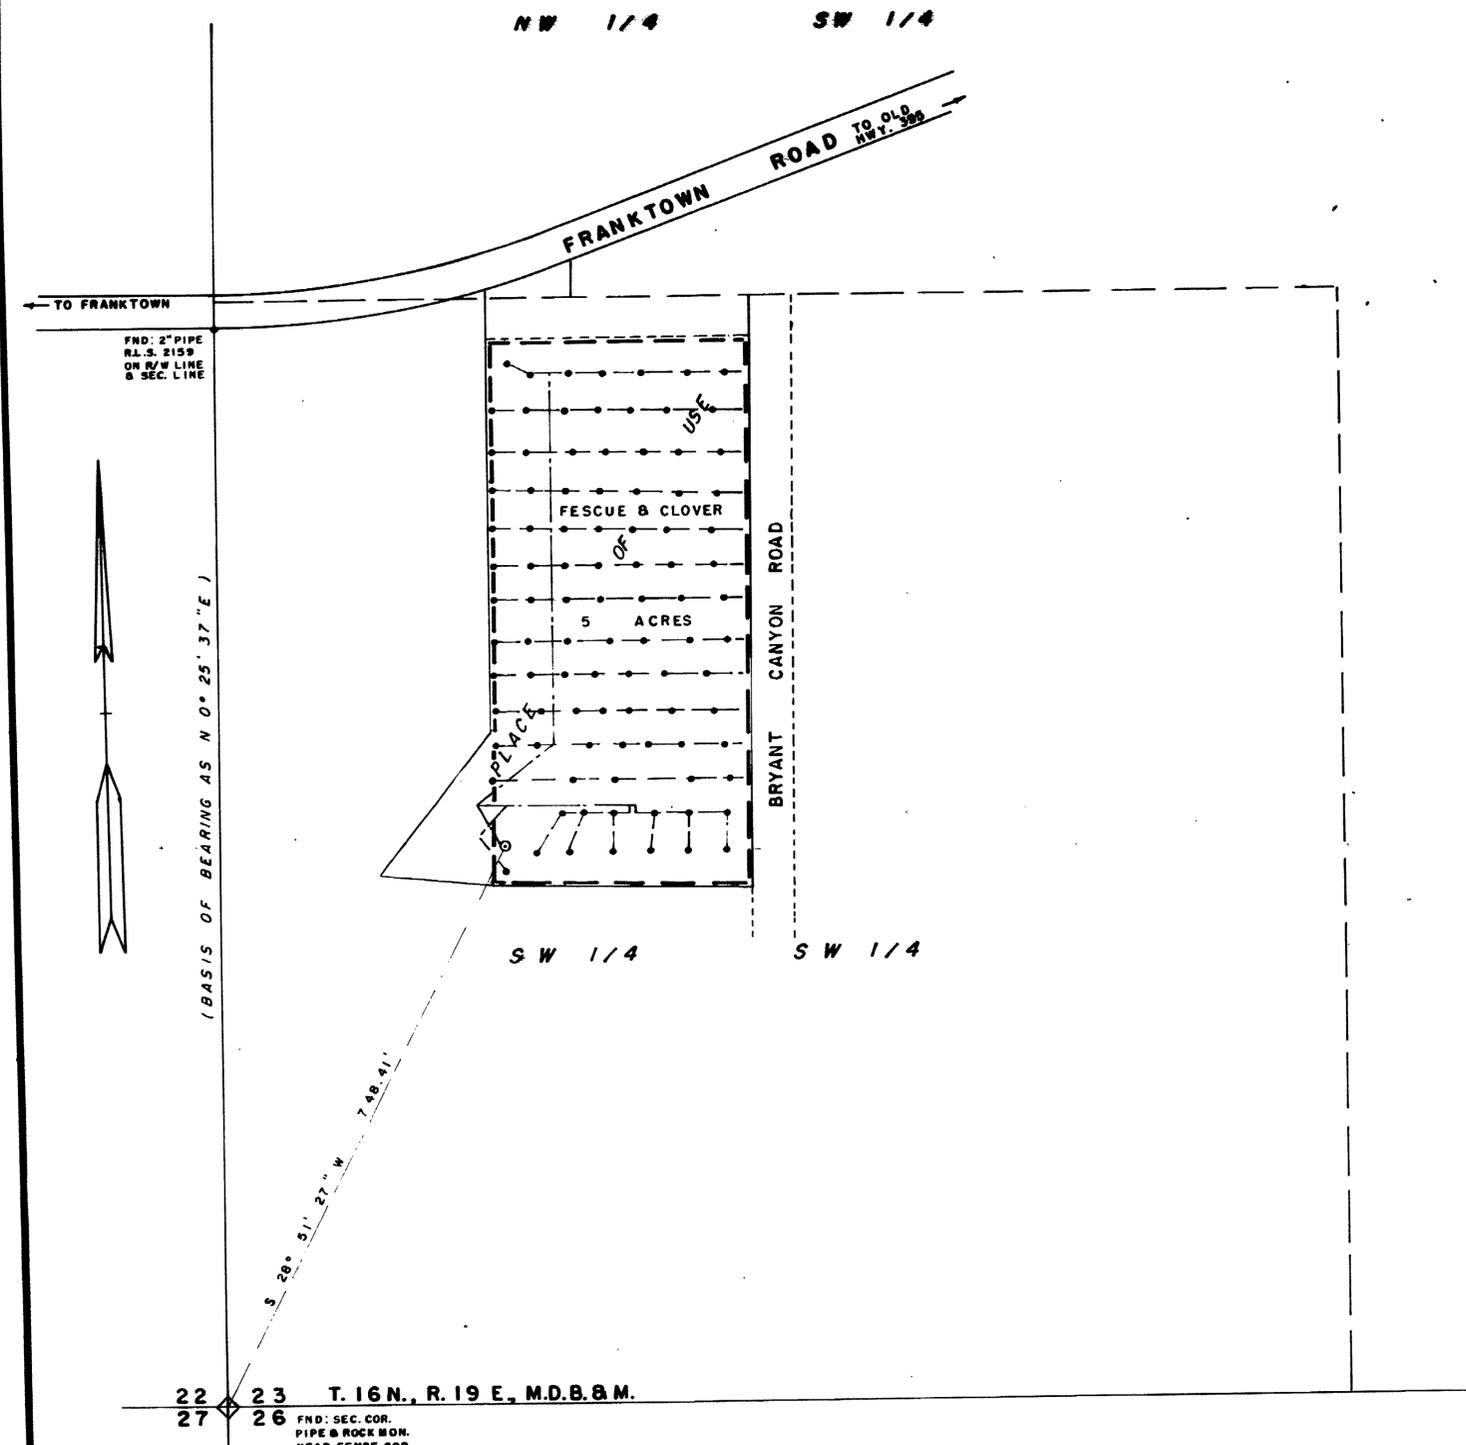

STATE of NEVADA } s. s.
 CARSON CITY

I, Walter G. Reid, being first duly sworn, depose and say that this map, consisting of one sheet, has been correctly drawn to the designated scale from field notes of a survey made by me on the 12th day of October, 1982; that it truly and correctly represents the location and extent of the works used to divert water from an underground source in Washoe County, by Robert and Joyce Laxalt, for irrigation and domestic purposes under Application No. 31763. That at the point of diversion, the location, size of the diverting conduit, location and description of all measuring devices, the location and extent of lands owned or controlled by the applicants upon which water applied for under Application No. 31763 is used, together with the area and kind of culture in each 40-acre subdivision, and the locations and names of all other works or streams which are crossed by or connected with said works are fully and correctly designated thereon.

Walter G. Reid
 State Water Right Surveyor

Subscribed and sworn to before me this 12th day of November, 1982.

BARBARA K. TATRO
 NOTARY PUBLIC - NEVADA
 CARSON CITY
 My Appointment Expires Feb. 1, 1984

Barbara K. Tatro

SCALE: 1" = 100'



MAP TO ACCOMPANY PROOF
 OF BENEFICIAL USE UNDER
 APPLICATION NO. 31763
 FOR IRRIGATION & DOMESTIC
 BY ROBERT & JOYCE LAXALT
 FROM UNDERGROUND SOURCE

CERTIFICATE NO. 1047 ISSUED Nov 12 1982

FILED
 NOV 12 1982
 STATE ENGINEER'S OFFICE

31763