


SECTION	SUBDIVISION	TOWNSHIP	RANGE	CULTURED ACRES	PERCENTAGE OF CULTURE
14	SW SW	14N	19E	2.76	PASTURE
"	SW NW	"	"	3.00	"
"	SE NW	"	"	3.25	"
TOTAL				48.07	

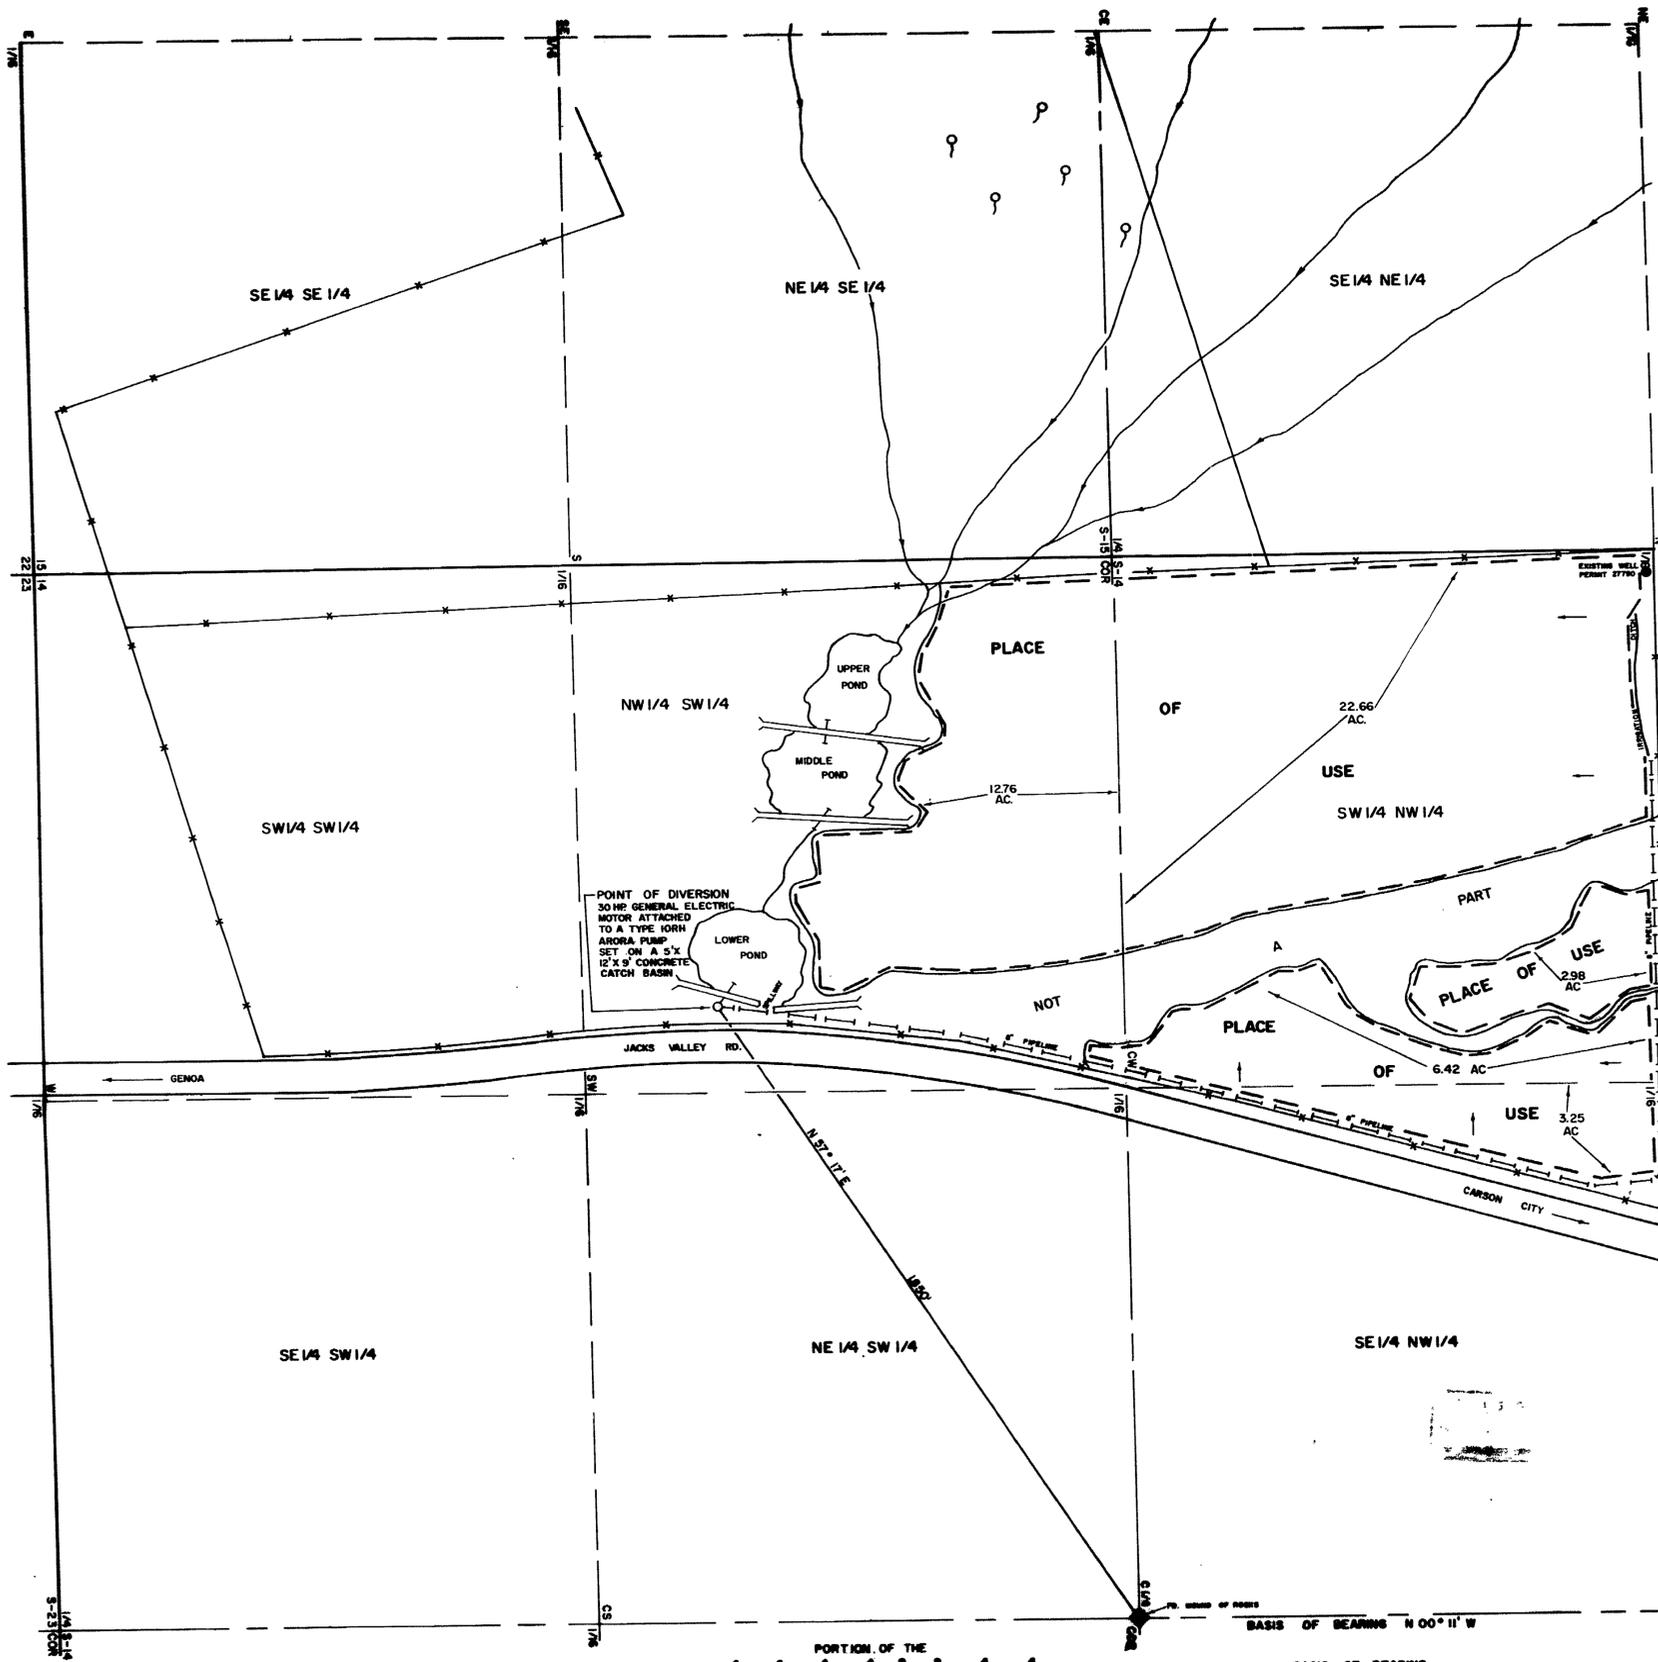

State of Nevada ss.)  
Douglas County


I, B. J. Vasey, being first duly sworn, depose and say that this map, consisting of one (1) sheet has been correctly drawn to the designated scale from field notes of a survey made by me, on the 12th day of JANUARY 1983, that it truly and correctly represents the location and extent of the works used to divert water from RETURN FLOWS in DOUGLAS COUNTY, by JOHN J. ASCUAGA'S JACKS VALLEY RANCH for IRRIGATION purposes. That the point of diversion, location and description of all measuring devices, the location and extent of lands owned or controlled by the applicant upon which water applied for under PERMIT NO. 31992 used together with, the area and kind of culture in each 40-acre subdivision, and the location and names of all other works which are crossed by or connected with said works are fully and correctly designated thereon.

*B. J. Vasey*  
State Water Right Survey No. 306

Subscribed and sworn to before me this 21 day of January 1983. Notary Public in and for Douglas County, Nevada.

*Notary Seal*

FILED  
JUL 7 4 1983  
STATE ENGINEERS OFFICE

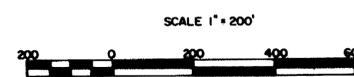

MAP  
TO ACCOMPANY PROOF OF BENEFICIAL USE  
FOR IRRIGATION PURPOSES  
UNDER PERMIT NO. 31992  
BY  
**JOHN J. ASCUAGA'S JACKS VALLEY RANCH**  
FROM RETURN FLOWS  
IN DOUGLAS COUNTY, NEVADA

**VASEY ENGINEERING CO., INC.** DATE: \_\_\_\_\_  
1637 EMERALDA PL. JOB NO. \_\_\_\_\_  
P.O. Box 854 Reno, Nevada 89505  
(702) 785-2288 (702) 785-2287

PORTION OF THE  
NW 1/4 SW 1/4, SW 1/4 NW 1/4, W 1/2 SE 1/4 NW 1/4,  
SEC. 14, T. 14 N., R. 19 E., M.D. & G.M.  
DOUGLAS COUNTY, NEVADA

BASIS OF BEARINGS  
ALPHE VIEW ESTIMATES NO. 1 AS FILED  
IN BOOK 100, PAGE 731, DOCUMENT NO.  
00035, DOUGLAS COUNTY, NEVADA.

CERTIFICATE NO. *1000* *10000* *Shades*

31992