


CULTURAL MAP TABULATIONS

Section	Subdivision	Township	Range	Cultivated acreage	Description of culture	Date of first culture
23	NW1/4NE1/4	T. 20 N.	R. 64 E.	0.14	GRASS	
	NE1/4NE1/4	"	"	10.44	"	
	"	"	"	1.97	GRASS/PINYON/CEDAR	
	"	"	"	0.43	GRASS	
24	NW1/4NW1/4	"	"	4.93	GRASS/PINYON/CEDAR	
	"	"	"	4.24	GRASS	
	"	"	"	1.33	"	
	"	"	"	3.52	"	
	"	"	"	0.20	"	
	"	"	"	0.59	GRASS/PINYON/CEDAR	
	"	"	"	0.10	"	
24	NE1/4NW1/4	"	"	7.46	GRASS	
	"	"	"	1.65	"	
	"	"	"	4.76	"	
	"	"	"	0.62	"	
	"	"	"	5.40	GRASS/PINYON/CEDAR	
	"	"	"	0.50	"	
	"	"	"	1.78	"	
	"	"	"	0.49	ORCHARD	
				TOTAL CULTIVATED ACRES	50.55	


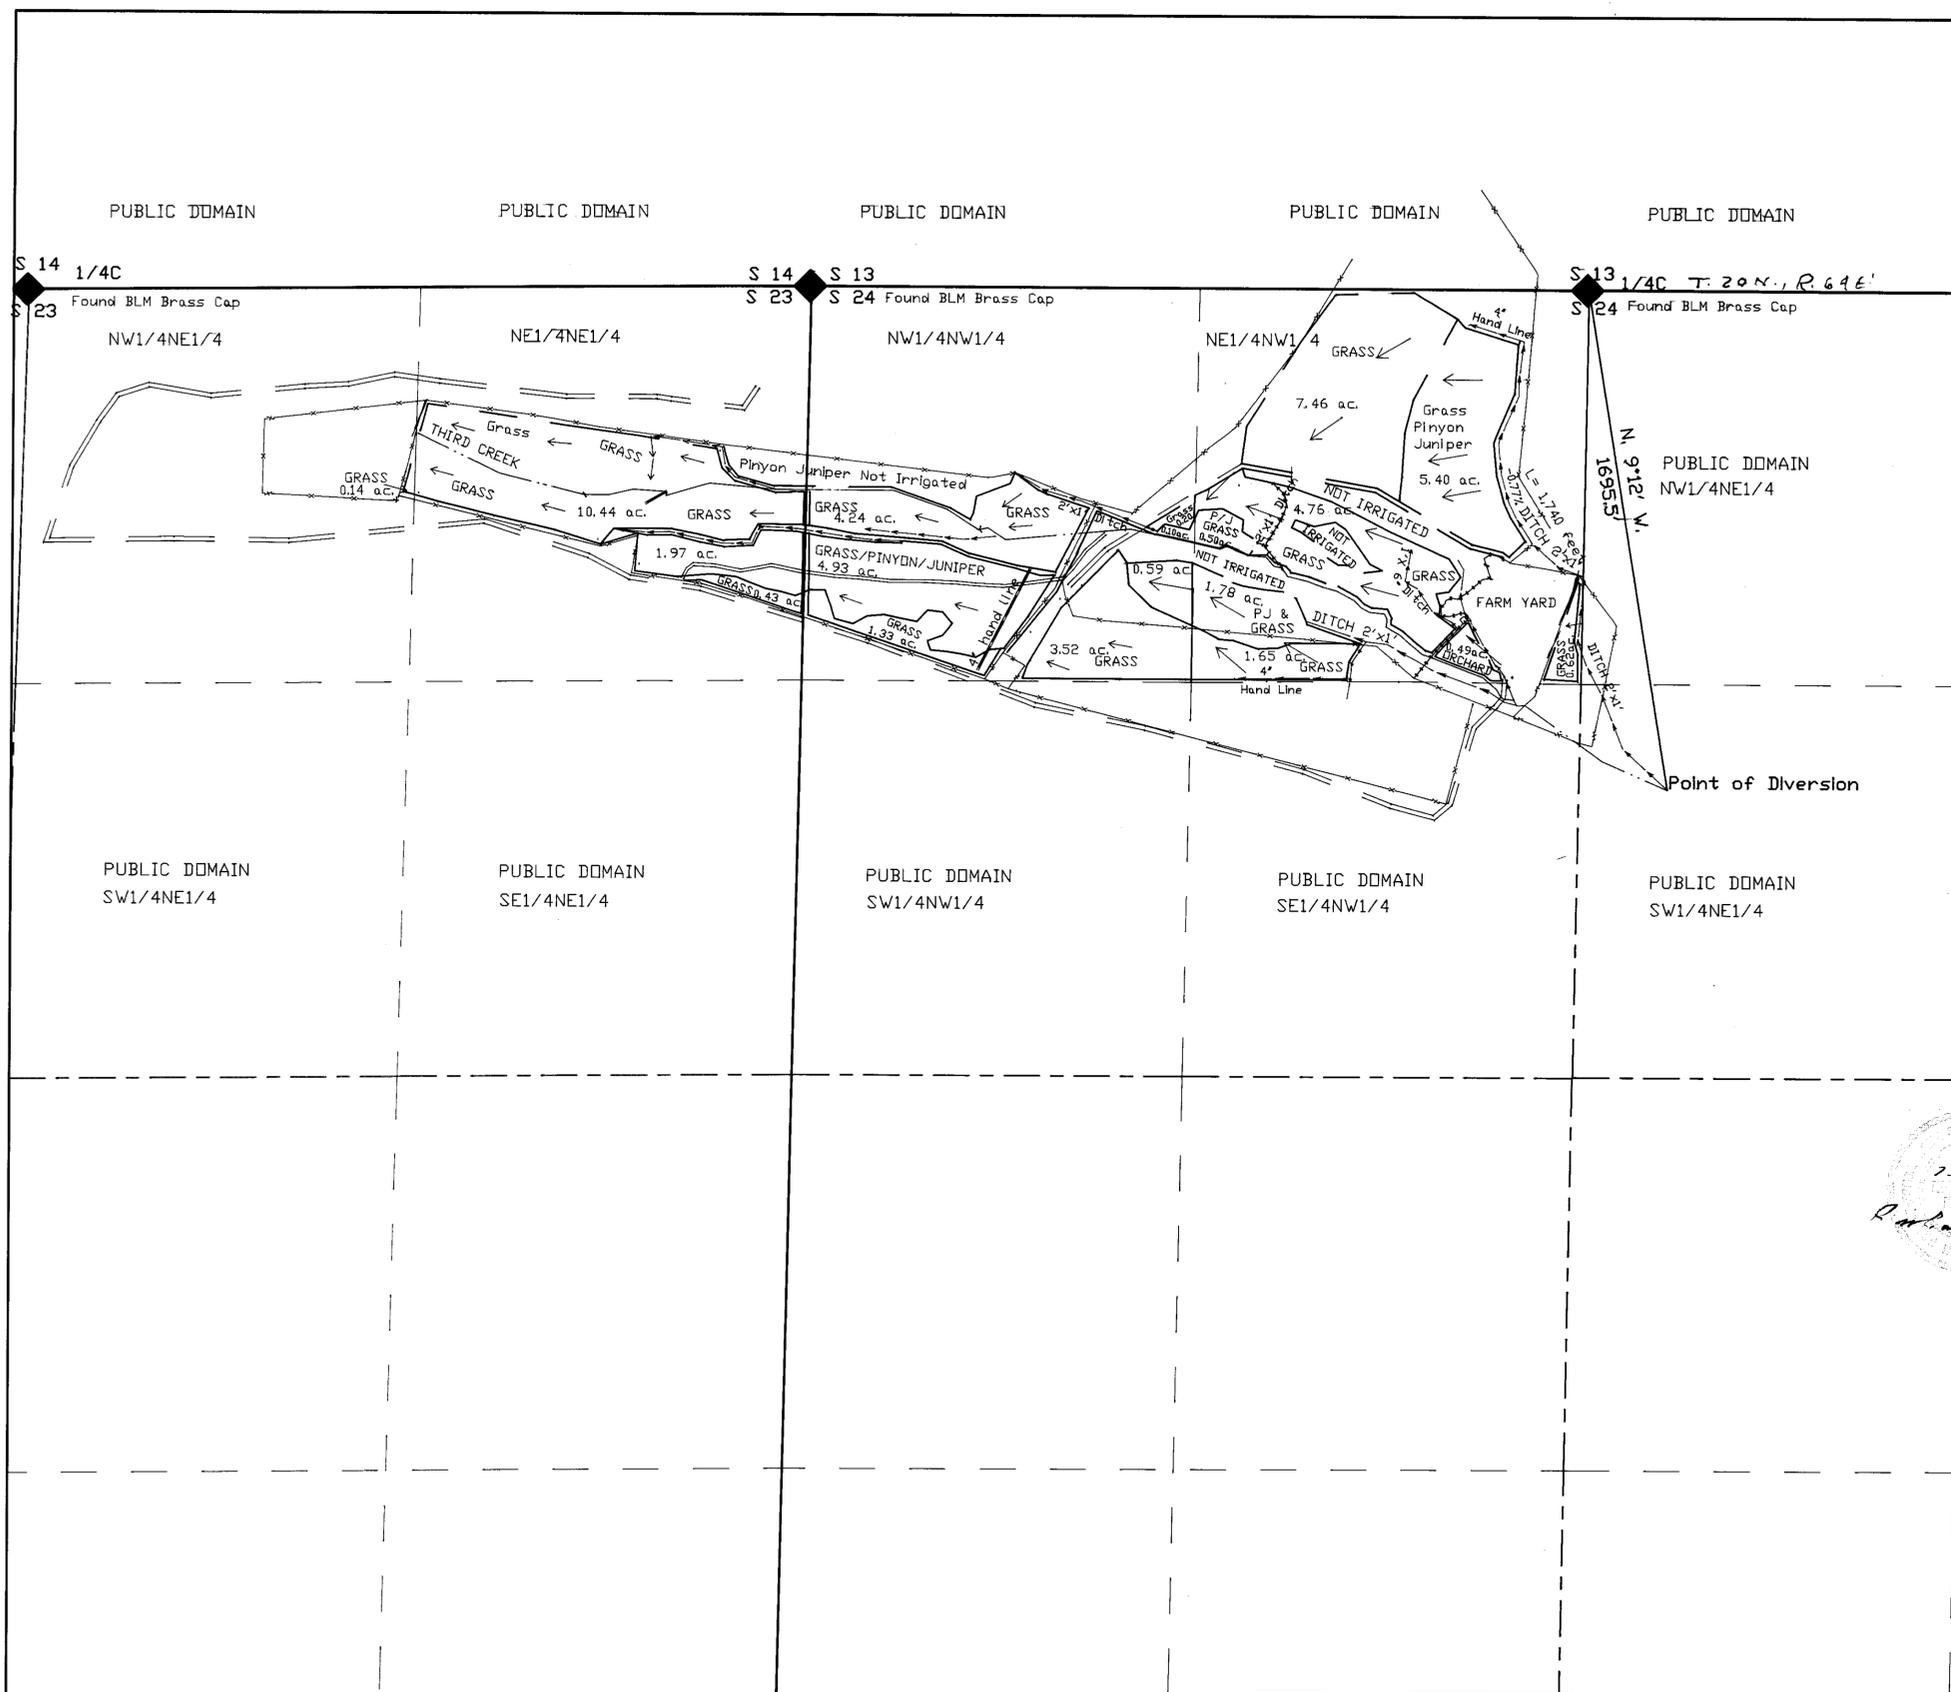


STATE OF NEVADA )  
 ) S.S.  
 County of WHITE PINE)

I, Richard E. Fonger, being first duly sworn depose and say that this map consisting of one sheet has been correctly drawn to the designated scale from field notes of a survey made by me on the July 7, 2000; that it truly and correctly represents the true location and extent of the works used to divert water from Third Creek sources, in White Pine County, by Warren Roblson for Irrigation and Domestic purposes under Application No. 32118 that the point of diversion, location and description of all measuring devices, the location and extent of lands owned or controlled by the applicant upon which water applied for under Application No. 32118 is used together with the area and kind of culture in each 40-acre subdivision, and the location and names of all other works or streams which are crossed by or connected with said works are fully and correctly designated thereon.

*Richard E. Fonger*  
 Richard E. Fonger  
 CHRISTI FIELDING  
 Notary Public - State of Nevada  
 White Pine County - Nevada  
 Certificate # 67-8666-17  
 Appt. Exp. 08/23/2011

Subscribed and Sworn to before me, *Christi Fielding*  
 this 18<sup>th</sup> day of July, 2000  
 Notary Public in and for White Pine County, Nevada

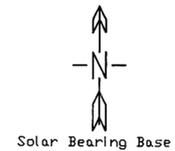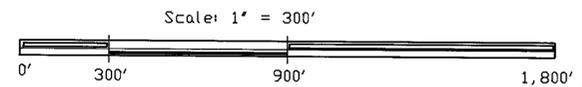

NOTE: Places where ditches do not irrigate  
 4" hand lines are used to transport the water  
 to the place of use.  
 PLACE OF USE \_\_\_\_\_

32118 CERTIFICATE NO. 16029 ISSUED 02-15-02

STATE ENGINEERS BLOCK

FILED  
 SEP 12 2000  
 STATE ENGINEERS OFFICE

RECEIVED  
 00 JUL 21 AM 11:54  
 STATE ENGINEERS OFFICE

MAP

To Accompany Proof of Beneficial Use Under  
 Application No. 32118  
 for Irrigation and Domestic Use

By ..... Warren Roblson  
 From ..... Third Creek  
 In White Pine County, Nevada

32118