


SECTION	SUBDIVISION	TOWNSHIP	RANGE	CULTIVATED ACREAGE	DESCRIPTION OF CULTURE	DATE OF FIRST CULTURE
22	NW1/4SW1/4	T35N	R62E	21.44	ALFALFA	
22	SW1/4SW1/4	T35N	R62E	29.07	ALFALFA	
21	NW1/4SW1/4	T35N	R62E	29.81	ALFALFA	
21	SW1/4SW1/4	T35N	R62E	40.02	ALFALFA	
21	NE1/4SW1/4	T35N	R62E	19.17	ALFALFA	
21	SE1/4SW1/4	T35N	R62E	40.02	ALFALFA	
21	NW1/4SE1/4	T35N	R62E	28.80	ALFALFA	
21	SW1/4SE1/4	T35N	R62E	39.80	ALFALFA	
21	NE1/4SE1/4	T35N	R62E	24.96	ALFALFA	
21	SE1/4SE1/4	T35N	R62E	39.80	ALFALFA	
20	NW1/4SW1/4	T35N	R62E	22.35	GRAIN	
20	SW1/4SW1/4	T35N	R62E	32.11	GRAIN	
20	NE1/4SW1/4	T35N	R62E	20.96	GRAIN	
20	SE1/4SW1/4	T35N	R62E	40.00	GRAIN	
20	NW1/4SE1/4	T35N	R62E	27.52	GRAIN	
20	SW1/4SE1/4	T35N	R62E	40.00	GRAIN	
20	NE1/4SE1/4	T35N	R62E	11.73	GRAIN	
20	SE1/4SE1/4	T35N	R62E	23.48	GRAIN	
20	SE1/4SE1/4	T35N	R62E	16.52	ALFALFA	
20	SE1/4SE1/4	T35N	R62E	25.48	GRAIN	
20	SE1/4SE1/4	T35N	R62E	16.52	ALFALFA	

TOTAL CULTIVATED ACREAGE = 554.49 ACRES

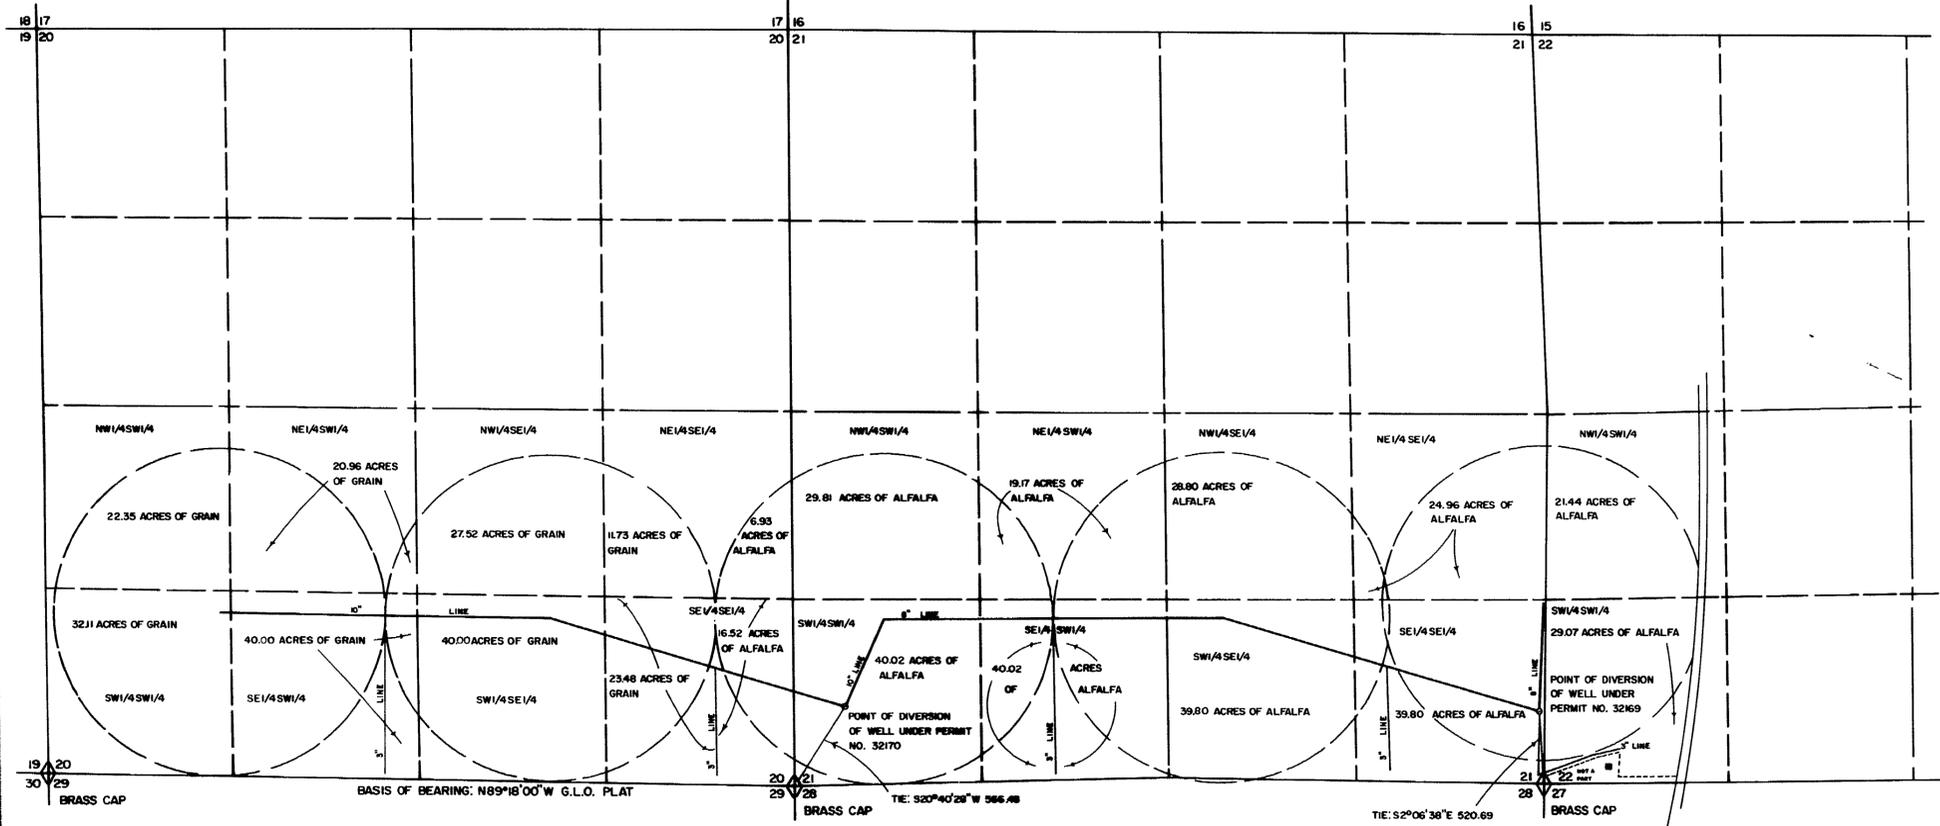

STATE OF NEVADA } S.S.  
COUNTY OF ELKO }

I, ALAN S. BOYACK, BEING FIRST DULY SWORN, DEPOSE AND SAY THAT THIS MAP, CONSISTING OF ONE SHEET, HAS BEEN CORRECTLY DRAWN TO THE DESIGNATED SCALE FROM FIELD NOTES OF A SURVEY MADE UNDER MY SUPERVISION AND DIRECTION, BETWEEN THE 7th DAY OF NOVEMBER, AND THE 8th DAY OF NOVEMBER, 1963, THAT IT TRULY AND CORRECTLY REPRESENTS THE PROPOSED LOCATION AND EXTENT OF THE WORKS USED TO DIVERT WATER FROM AN UNDERGROUND SOURCE IN ELKO COUNTY, BY TAYLOR LTD. FOR IRRIGATION PURPOSES UNDER PERMIT NUMBERS 32169 AND 32170. THAT THE POINT OF DIVERSION, THE LOCATION, SIZE OF THE DIVERTING CHANNEL, LOCATION AND DESCRIPTION OF ALL MEASURING DEVICES, THE LOCATION AND EXTENT OF LANDS OWNED OR CONTROLLED BY THE APPLICANT UPON WHICH WATER APPLIED FOR UNDER PERMIT NUMBERS 32169 AND 32170 IS USED, TOGETHER WITH THE AREA AND KIND OF CULTURE IN EACH 40-ACRE SUBDIVISION, AND THE LOCATION AND NAMES OF ALL OTHER WORKS AND STREAMS WHICH ARE CROSSED BY OR CONNECTED WITH SAIDWORKS ARE FULLY AND CORRECTLY DESIGNATED THEREON.


*Alan S. Boyack*  
STATE WATER RIGHTS SURVEYOR NO. 358

SUBSCRIBED AND SWORN TO BEFORE ME THIS 6<sup>th</sup> DAY OF November, 1964.

*Linda L. Reynolds*  
NOTARY PUBLIC IN AND FOR ELKO COUNTY, NEVADA

LINDA L. REYNOLDS  
Notary Public - State of Nevada  
ELKO COUNTY, Nevada  
Commission Expires May 5, 1966

NOTE: THE CORNERS AT THE SOUTH END OF THE SITE ARE WATERED BY HANDLINE SPRINKLERS THAT ARE FED BY 3" MAINS.

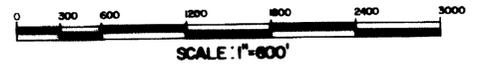

32169 CERTIFICATE NO. 11173 ISSUED 4/1/65  
32170 CERTIFICATE NO. 11774 ISSUED 4/1/65

'64 NOV -8 P.2166  
STATE ENGINEER'S OFFICE

FILED  
NOV 8 1964  
STATE ENGINEER'S OFFICE

32169-70  
**MAP**  
TO ACCOMPANY PROOF OF BENEFICIAL USE  
UNDER PERMIT NUMBERS 32169 & 32170  
FOR  
IRRIGATION  
BY  
TAYLOR LTD.  
BOYACK SURVEYING ELKO, NEVADA W-84039

32170 32170 32169