


CULTURAL MAP TABULATION


Permit	Section	Sub Division	Township	Range	Cultivated Acreage	Description of Culture	Date of First Culture
35055	11	portion SW 1/4 of SW 1/4	T. 4 S.	R. 60E.	2.2	Proposed fruit trees	
"	11	portion SW 1/4 of SW 1/4	T. 4 S.	R. 60E.	11.3	Alfalfa	
"	11	portion SE 1/4 of SW 1/4	T. 4 S.	R. 60E.	12.7	Alfalfa	
35054	14	portion NW 1/4 of NW 1/4	T. 4 S.	R. 60E.	26.7	Alfalfa	
"	14	portion NE 1/4 of NW 1/4	T. 4 S.	R. 60E.	33.7	Alfalfa	
"	14	portion SW 1/4 of NW 1/4	T. 4 S.	R. 60E.	6.1	Alfalfa	
"	14	portion SW 1/4 of NW 1/4	T. 4 S.	R. 60E.	9.3	Alfalfa	
"	14	portion NW 1/4 of NW 1/4	T. 4 S.	R. 60E.	7.1	Proposed fruit trees	

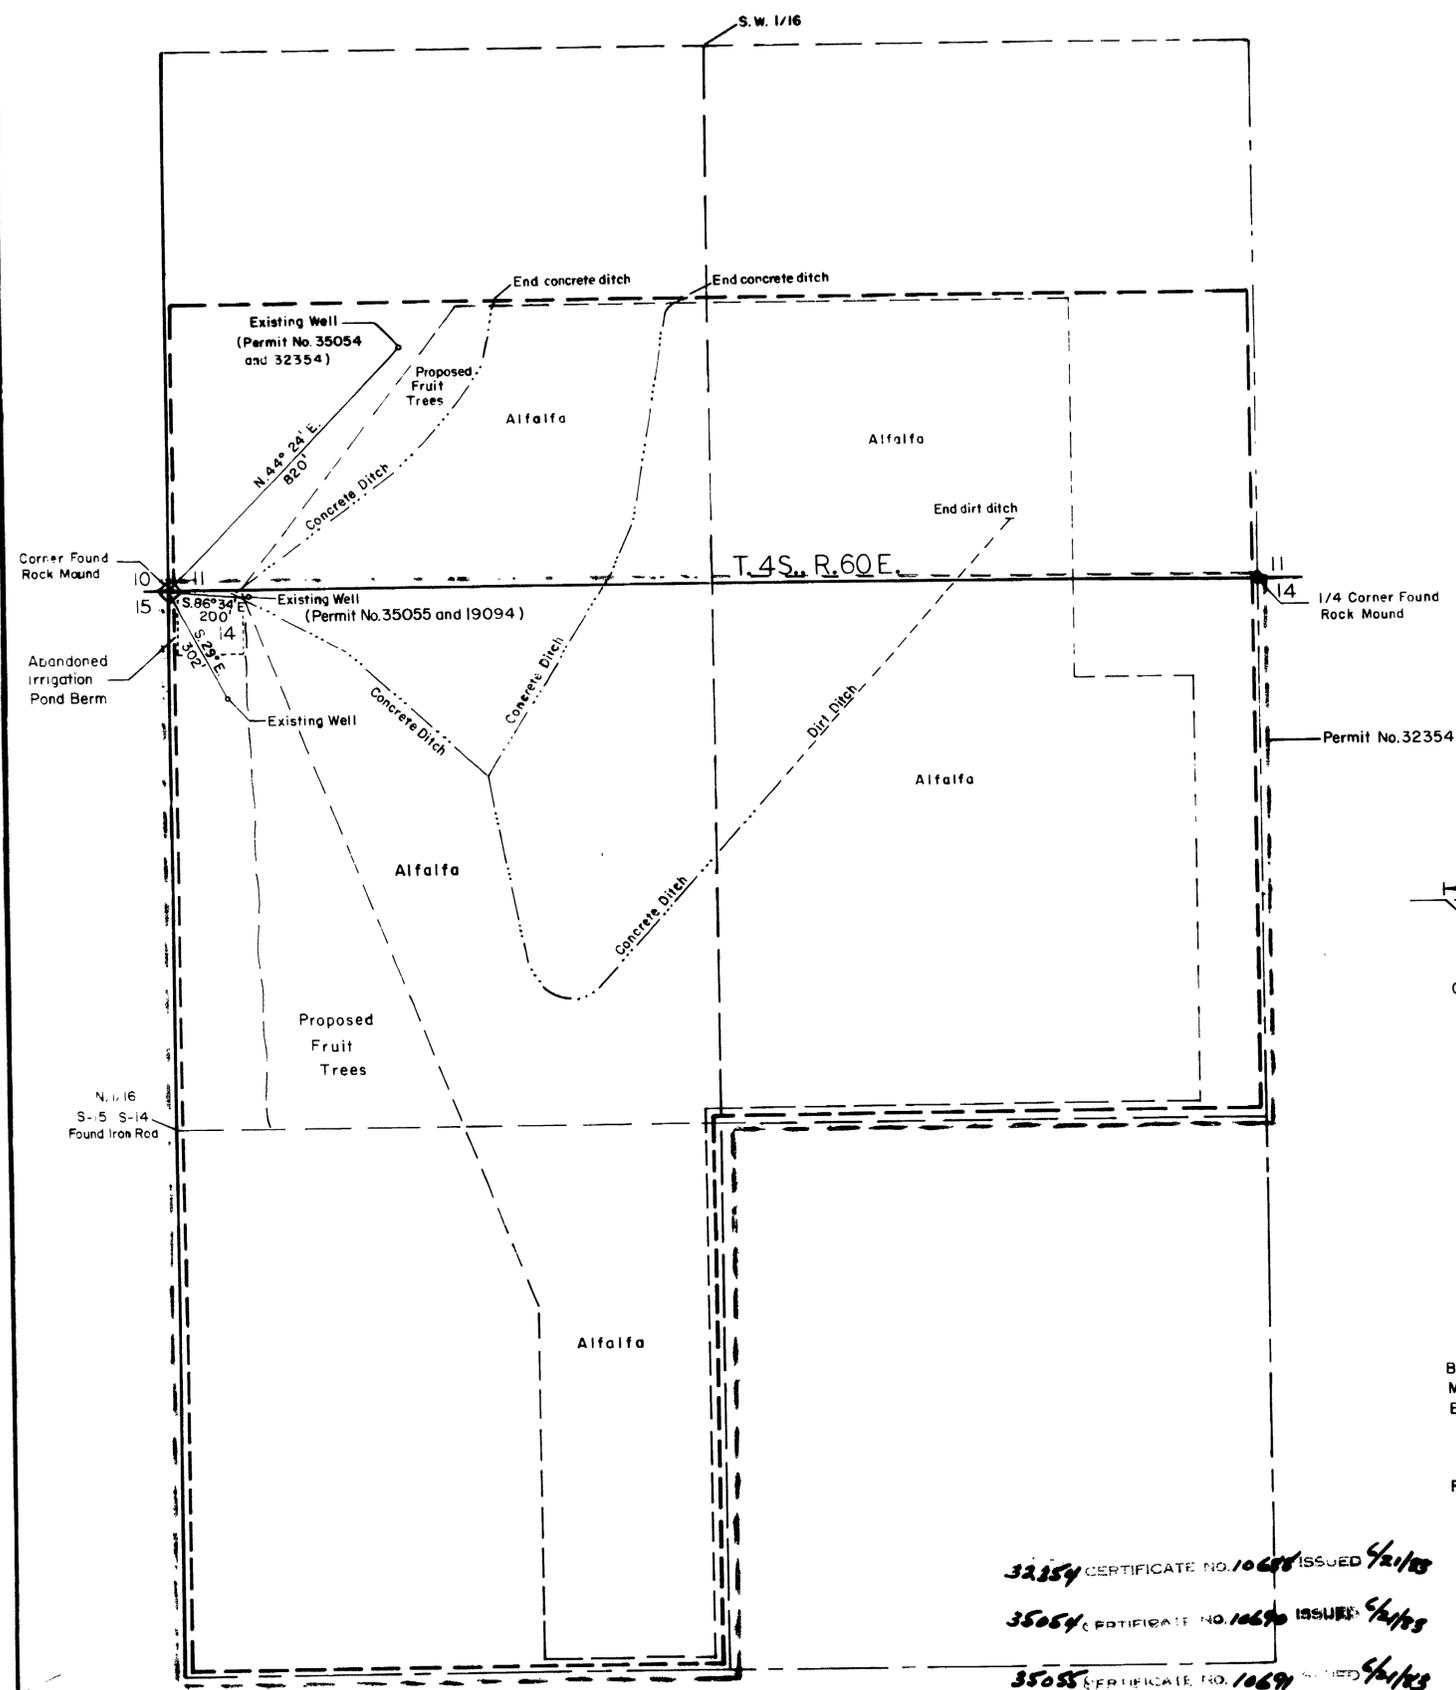

STATE OF NEVADA } S.S.
 COUNTY OF CLARK }

I, C. STEVE DEAL, being first duly sworn, depose and say that this map, consisting of one sheet, has been correctly drawn to the designated scale from field notes of a survey made by me on the 13th day of June, 1981; that it truly and correctly represents the proposed location and extent of the works used to divert water from underground, in Lincoln County, by KEITH MURRAY WHIPPLE and GWENDOLYN L. WHIPPLE for irrigation purposes under Permit Nos. 35054 & 35055. That the points of diversion, the location and size of the diverting channel, location and description of all measuring devices, the location and extent of the lands owned or controlled by the applicant upon which water under Permit Nos. 35054 & 35055 is used together with the area and kind of culture in each 40-acre subdivision and the location and names of all other works or streams which are crossed by or connect with said works are fully and correctly designated thereon.

C. Steve Deal
 State Water Right Surveyor No. 599

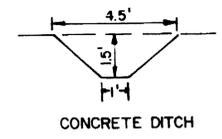


Subscribed and sworn to before me this 10th day of July, 1981

Notary Public in and for Clark County, Nevada.


Betty A. Finney
 Notary Public

Basis of bearing used was Magnetic North with 16-1/2° East declination.

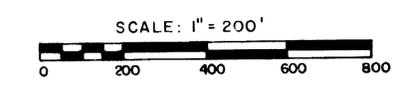

Reference: Map to accompany proof of beneficial use under Application No. 19094 for irrigation use by Keith Murray Whipple and Gwendolyn L. Whipple from an underground source, in Lincoln County, Nevada. Dated 13 January, 1966

32354 CERTIFICATE NO. 10688 ISSUED 4/21/83
 35054 CERTIFICATE NO. 10689 ISSUED 4/21/83
 35055 CERTIFICATE NO. 10689 ISSUED 4/21/83

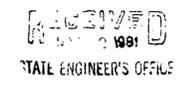

AMENDED MAP
 TO ACCOMPANY PROOF OF BENEFICIAL USE UNDER
 PERMIT NOS. 35054 & 35055 & 32354
 FOR IRRIGATION
 BY KEITH MURRAY WHIPPLE & GWENDOLYN L. WHIPPLE
 FROM UNDERGROUND SOURCES, LINCOLN COUNTY
 NEVADA

35055 35054 32354