

W 1/16

N 88° 59' 48" W 1272.78'


N 1/4  
S 27  
T14S R66E  
MDB&M

### SECTION 27, TOWNSHIP 14 SOUTH, RANGE 66 SOUTH MDB&M CLARK COUNTY, NEVADA


SECTION	SUBDIVISION	TOWNSHIP	RANGE	CULTIVATED ACREAGE	DESCRIPTION OF CULTURE
27	NE 1/4 NW 1/4	14S	66E	8.28 AC.	BARLEY AND FESCUE

#### LEGEND

- FD. # 5 REBAR PLASTIC CAP RLS 7008
- ▼ FD. 3" ALUM DISC. CLARK COUNTY ENGR. DEPT.

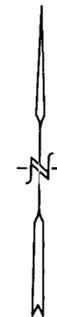

SCALE 1" = 60'

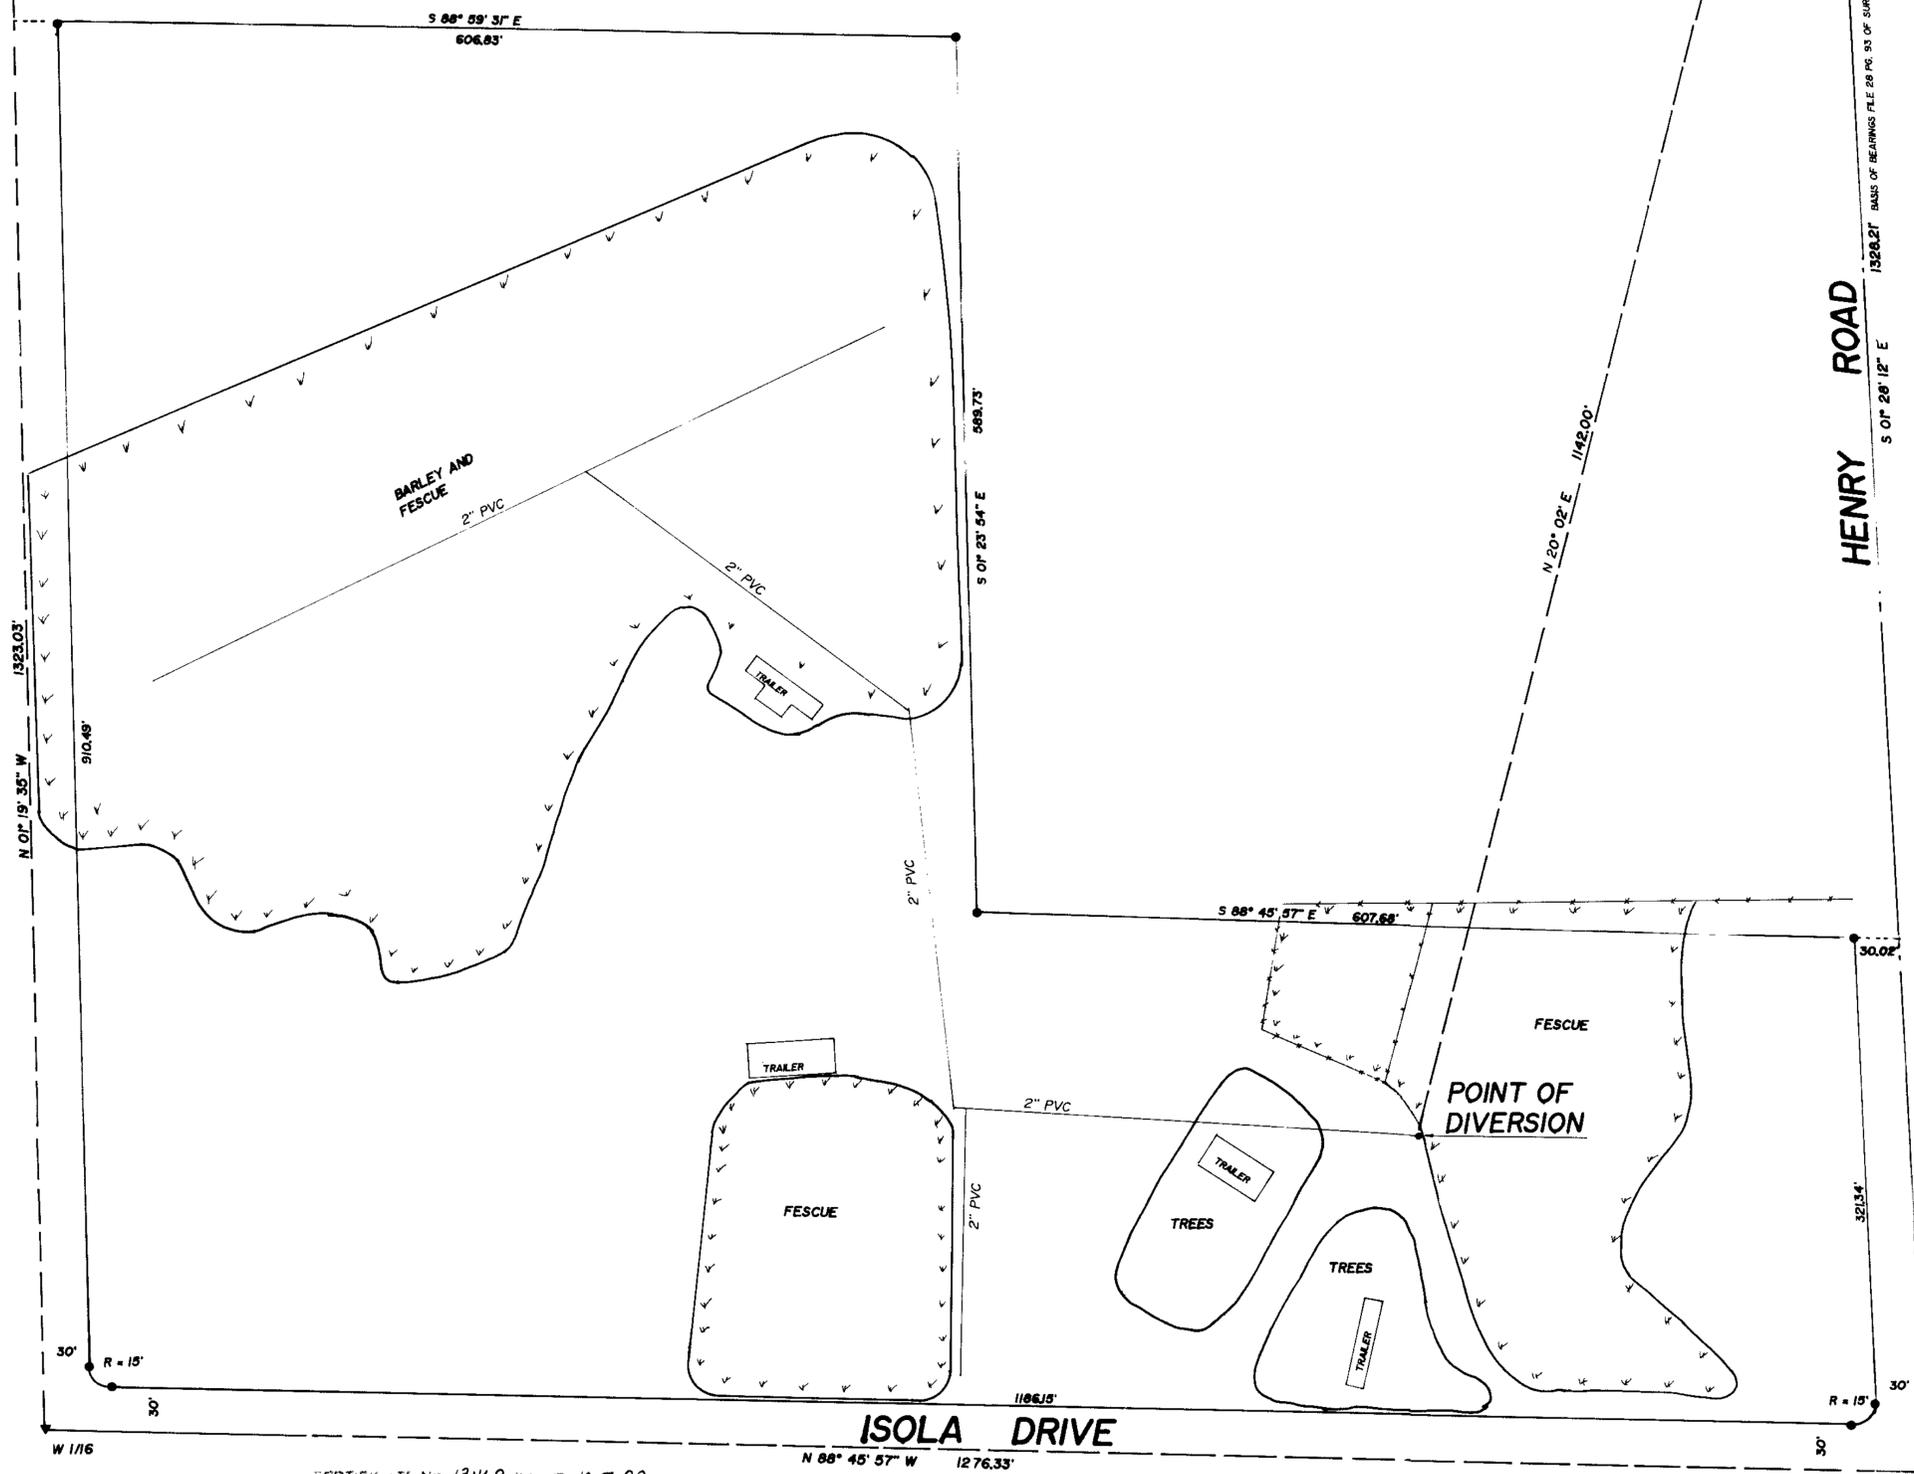


State of Nevada  
County of Clark ss.

I Joseph M. Kolesky, Being First Duty Sworn, Depose And Say That This Map Consisting of One Sheet Has Been Correctly Drawn To The Designated Scale From Field Notes of A Survey Made Under My Supervision And Completed On February 25, 1989, That It Truly And Correctly Represents The Location And Extent Of Works Used To Divert Water From An Underground Source in Clark County, Nevada By Kenneth Houtsma For Irrigation And Domestic Purposes Under Permit NO. 33055. That The Point Of Diversion, The Location, Size Of Pipes And The Location And Extent Of Lands Owned Or Controlled By The Applicant Upon Which Water Applied For Under Permit No. 33055 IS Used, Together With The Area And Kind Of Culture.

State Water Rights Surveyor No. 473

Subscribed And Sworn To Before Me This \_\_\_ Day Of March 1989

Notary Public in And For  
Clark County, Nevada  
My Commission Expires \_\_\_\_\_

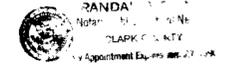

**MAP TO ACCOMPANY  
PROOF OF BENEFICIAL USE  
UNDER APPLICATION 33055  
FOR IRRIGATION & DOMESTIC  
BY KENNETH HOUTSMA  
FROM UNDERGROUND SOURCE**

65761 62874 33055

CERTIFICATE NO 13469 10-7-92

N 88° 45' 57" W 1276.33'