


LOCATION MAP

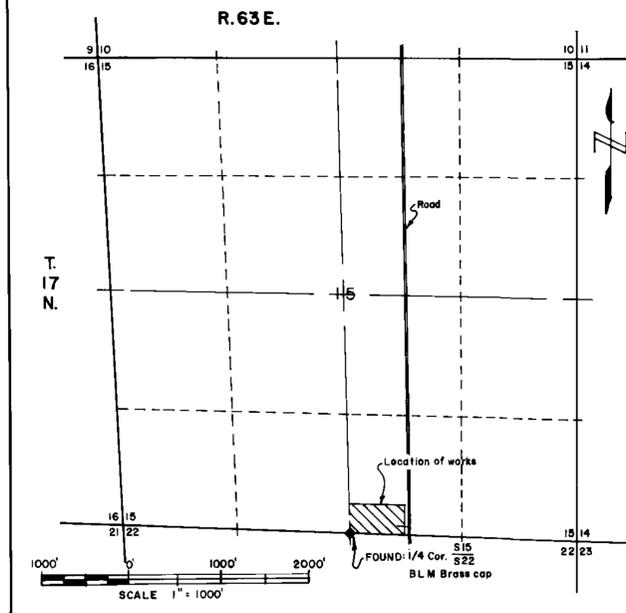


SECTION	SUB-DIVISION	TOWNSHIP	RANGE	CULTIVATED ACREAGE	DISCRPTION OF CULTURE	DATE OF FIRST CULTURE
15	Pasture No1	T.17N.	R.63E.	2.46	Alfalfa - Grass	
	Pasture No2			0.81	Alfalfa - Grass	
	Pasture No3			0.31	Alfalfa - Grass	
	Garden No1			0.14	Produce	
	Garden No2			0.10	Produce	
	Plot No1			0.19	Grasses	
	Plot No2			0.12	Grasses	
15	Plot No3	T.17N.	R.63E.	0.11	Grasses	
				4.24 Ac.		

STATE OF NEVADA } S.S.
COUNTY OF WHITE PINE }

I, Richard E Fonger, being first duly sworn, depose and say that this map, consisting of one sheet, has been correctly drawn to the designated scale from field notes of a survey made by me, between the 10th day of August, and the 16th day of August 1988; that it truly and correctly represents the proposed location and extent of the works used to divert water from underground in White Pine County, by Andrea Hennings Jonas for irrigation and domestic purposes under Application No.33122. That the point of diversion, the location, size of the diverting channel, location and discription of all measuring devices, the location and extent of lands owned or controlled by the applicant upon which water applied for under Application No.33122 is used, together with the area and kind of culture in each 40 acre subdivision, and the location and names of all other works or streams which are crossed by or connected with said works are fully and correctly designated thereon.

Richard E Fonger
State Water Right Surveyor

Subscribed and sworn to before me
this _____ day of _____, 1988.
Notary Public in and for White Pine County, Nevada

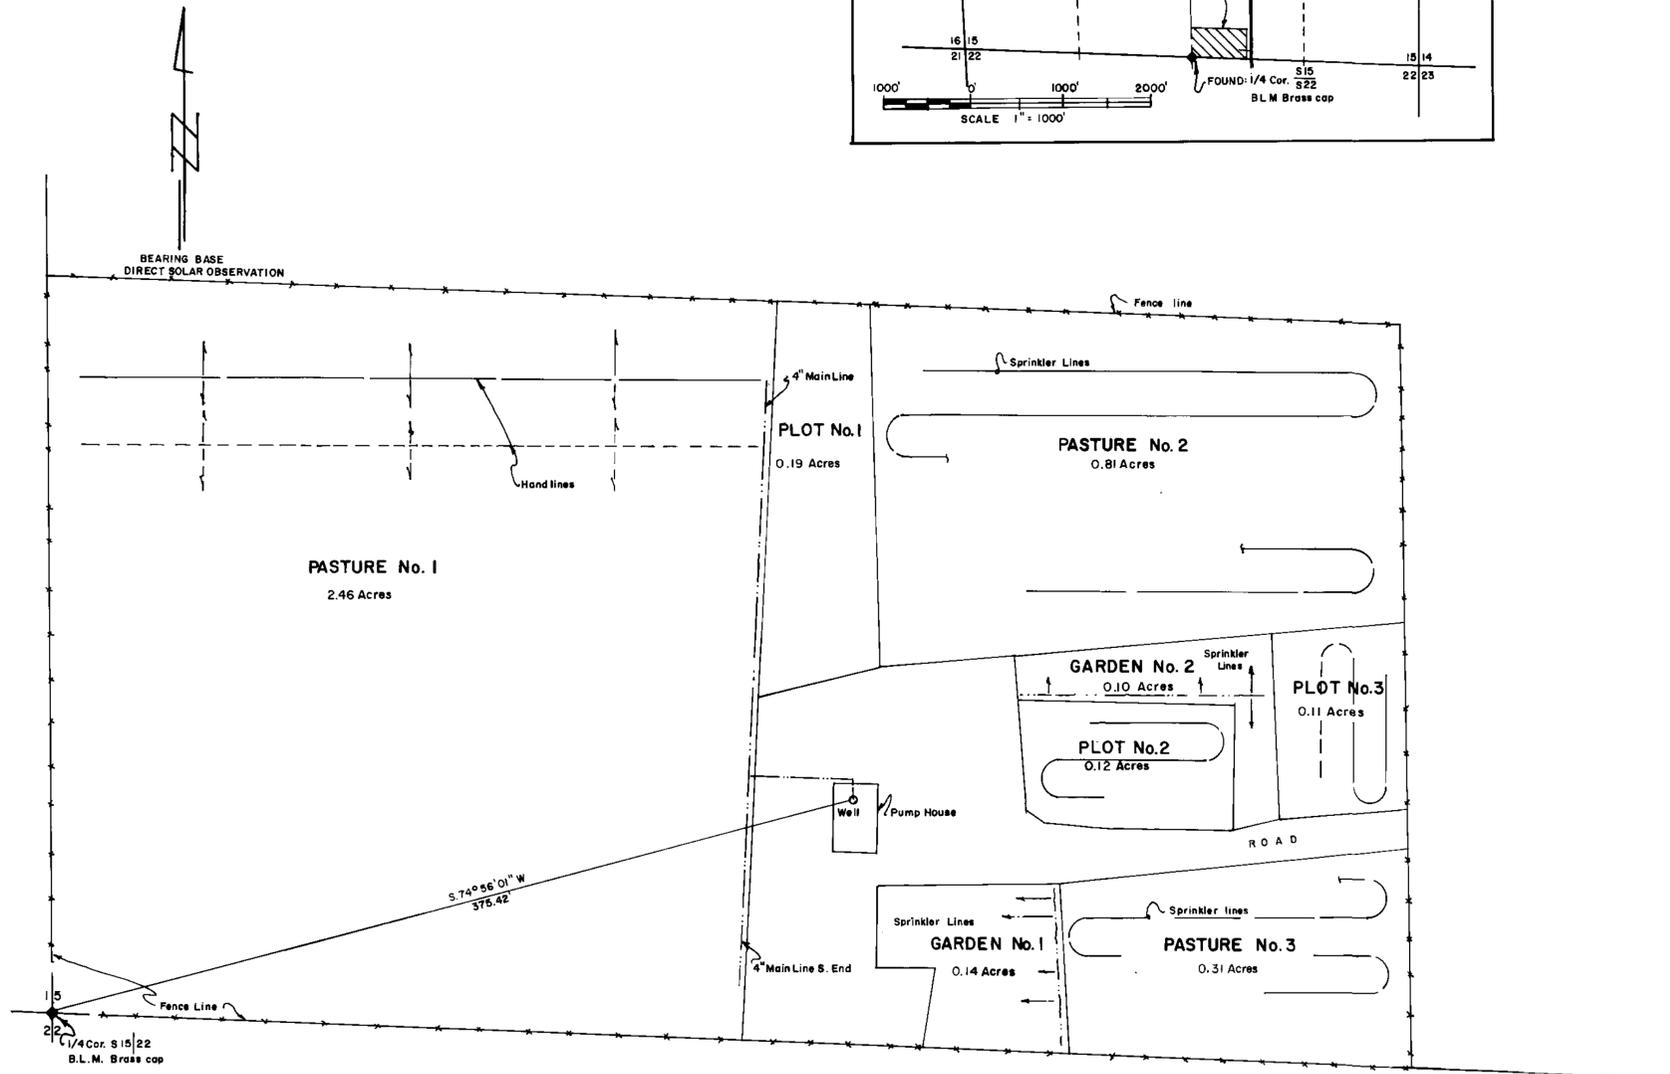

CERTIFICATE No. 13227 ISSUED 1-30-92



FONGER SURVEY
PO. BOX 491
401 MURRY ST.
ELY, NEVADA 89501
(702) 289-2898 GWP

MAP
To Accompany Proof of Beneficial Use Under
Application No.33122
for
Irrigation and Domestic
by
Andrea Hennings Jonas
from
Underground source