

CULTURAL MAP TABULATIONS

| Section | Subdivision | Township | Range | Cultivated acreage | Description of culture | Date of first culture |
|---------|-------------|----------|----------|------------------------|------------------------|-----------------------|
| 23 | NE1/4 NW1/4 | T. 16 N. | R. 63 E. | 0.17 | LAWN | |
| * | NE1/4 NW1/4 | * | * | 0.02 | GARDEN | |
| * | NE1/4 NW1/4 | * | * | 0.55 | PASTURE GRASS | |
| * | NE1/4 NW1/4 | * | * | 3.57 | TREES, GRASS & BRUSH | |
| | | | | TOTAL CULTIVATED ACRES | 4.31 | |

STATE OF NEVADA)
) S.S.
 County of WHITE PINE)


I, Richard E. Fonger, being first duly sworn depose and say that this map consisting of one sheet has been correctly drawn to the designated scale from field notes of a survey made by me on October 23rd, 2000 that it truly and correctly represents the true location and extent of the works used to divert water from an underground source, in White Pine County, by Jesse Ross and Rebecca Susan Murdock for Irrigation and Domestic purposes under Application No. 33203 that the point of diversion, location and description of all measuring devices, the location and extent of lands owned or controlled by the applicant upon which water applied for under Application No. 33203 is used together with the area and kind of culture in each 40-acre subdivision, and the location and names of all other works or streams which are crossed by or connected with said works are fully and correctly designated thereon.

Richard E. Fonger

Subscribed and Sworn to before me, *Shelie Watts*
 this 31st day of December 2000
 Notary Public in and for White Pine County, Nevada

Scale: 1" = 50'

↑
N
↓
Bearing Base: GPS, RTK, 10 cm

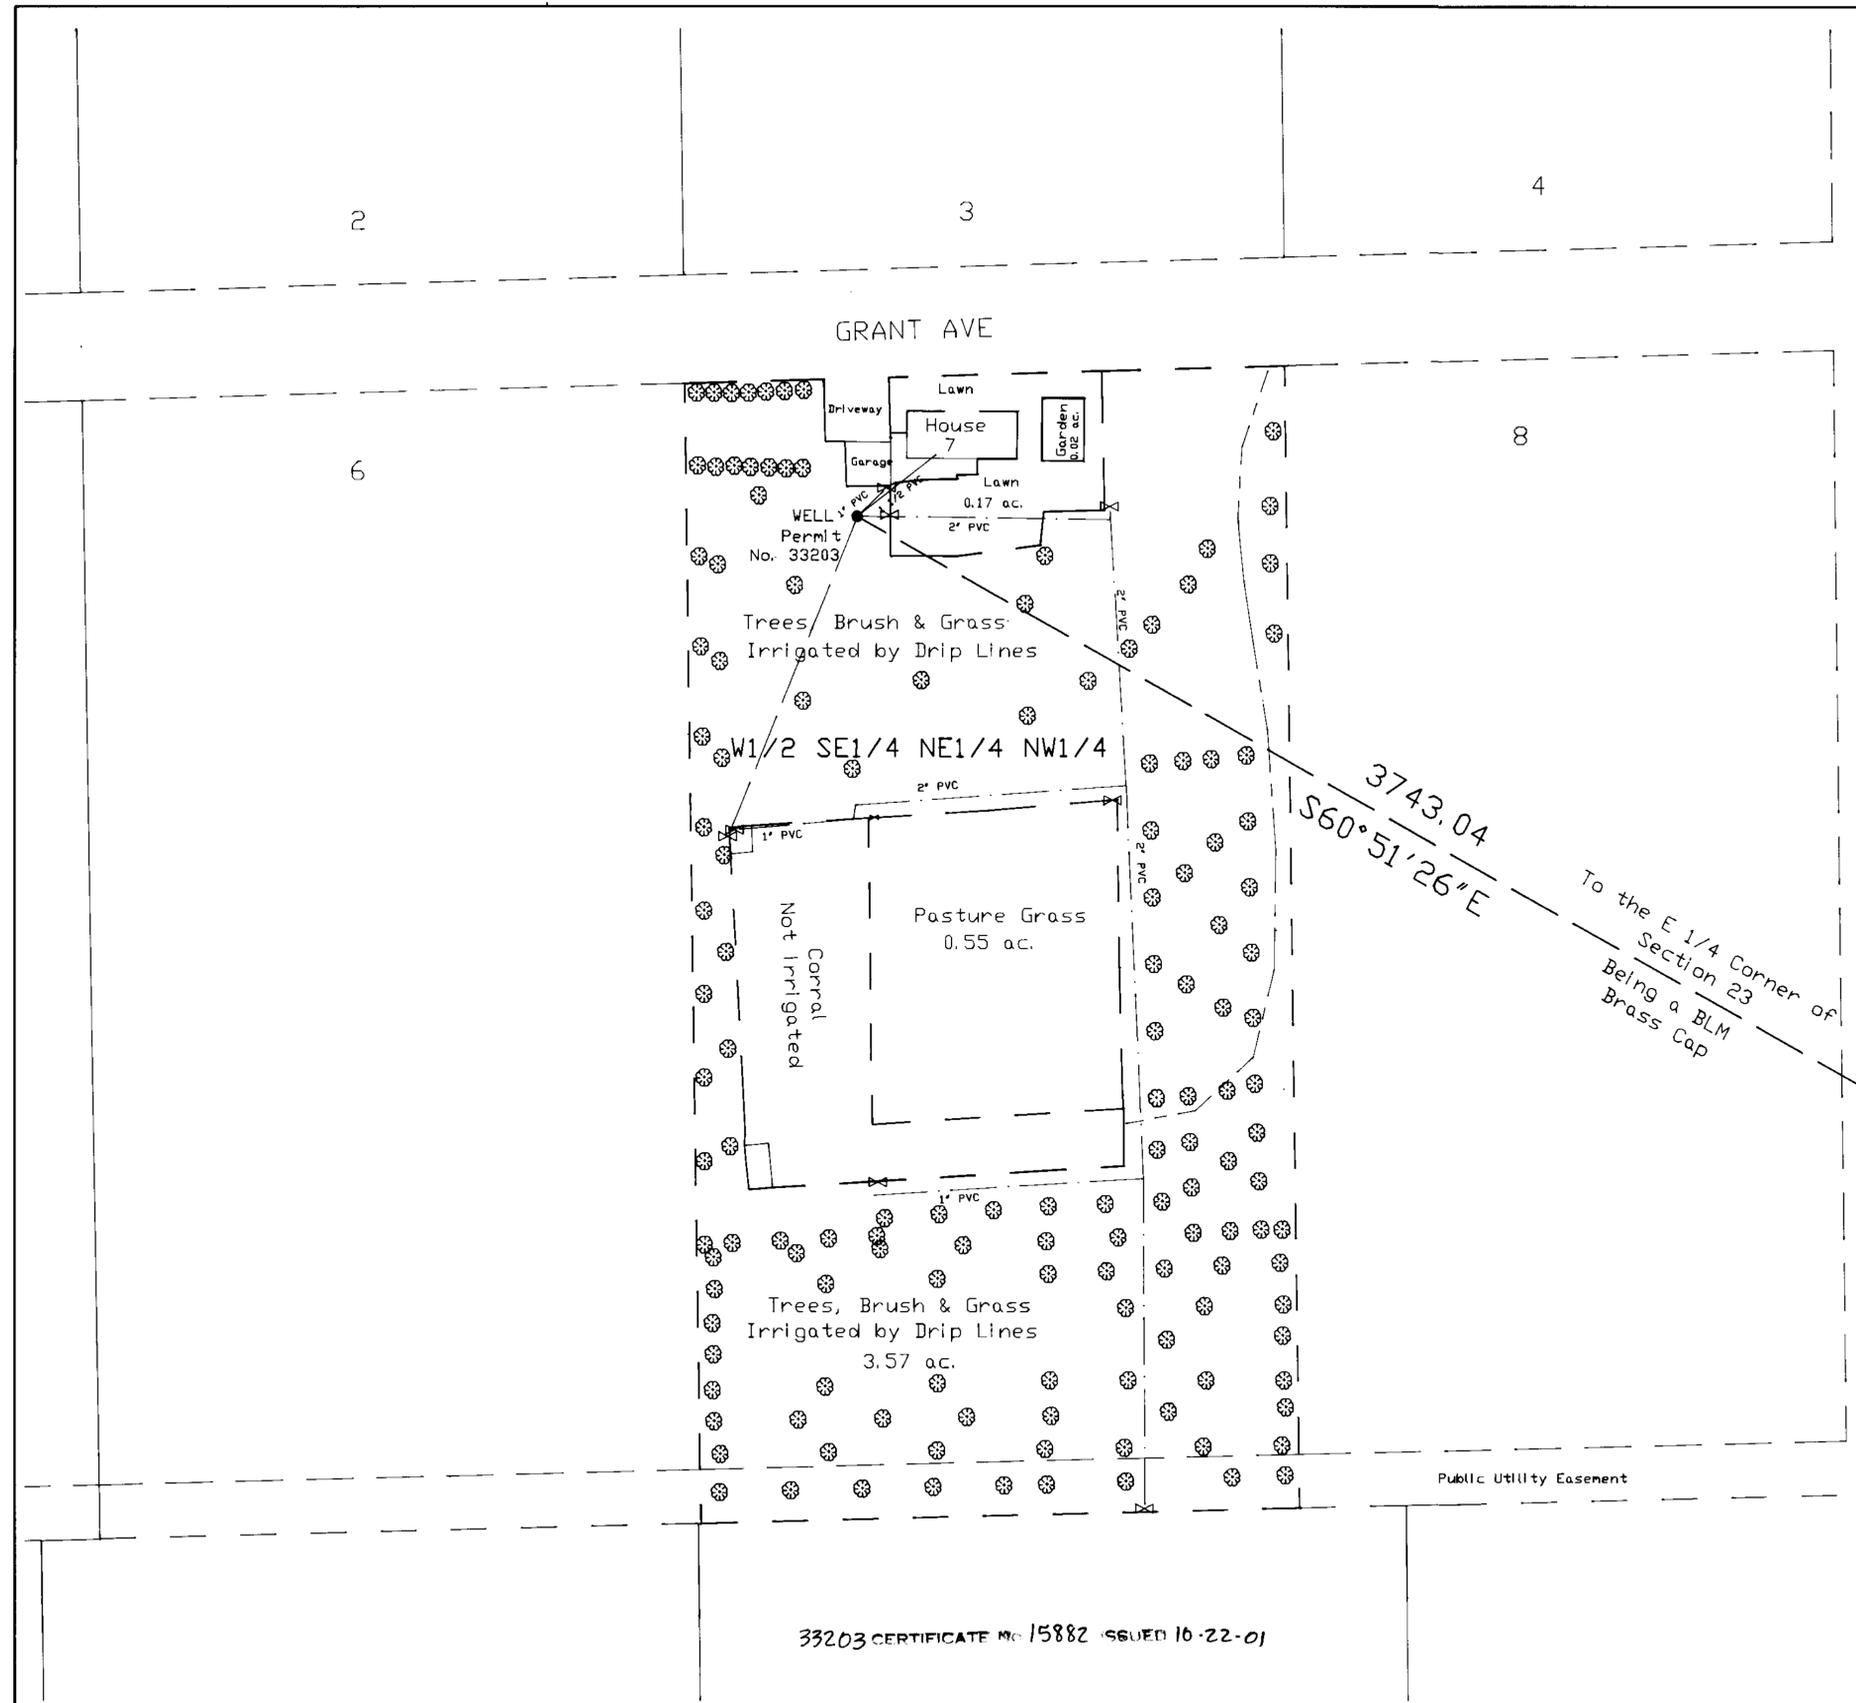

33203 CERTIFICATE No. 15882 ISSUED 10-22-01

W1/2 SW1/4 NE1/4 NW1/4 of Section 23
 Township 16 North, Range 63 East
 Mount Diablo Base & Meridian

Water Faucet
 Place of Use _____

NOTE: Approximately 1,200 trees irrigated by 10,000 feet of drip line & pasture grass planted between trees.

STATE ENGINEER'S BLOCK

FILED
 DEC 2 2000

MAP
 To Accompany Proof of Beneficial Use Under
 Application No. 33203
 for Irrigation and Domestic Use

By: Jesse Ross Murdock
 and
 Rebecca Susan Murdock
 From: Underground Sources
 In White Pine County, Nevada