


SECTION	SUB-DIVISION	TOWNSHIP	RANGE	CULTIVATED ACREAGE	DESCRIPTION OF CULTURE	DATE OF FIRST CULTURE
25	NE1/4 SE1/4	17 N.	63 E.	3.75 ACRES	PASTURE GRASSES	
				TOTAL ACRES = 3.75		

T.17 N., R.63 E., M.D.B. & M.

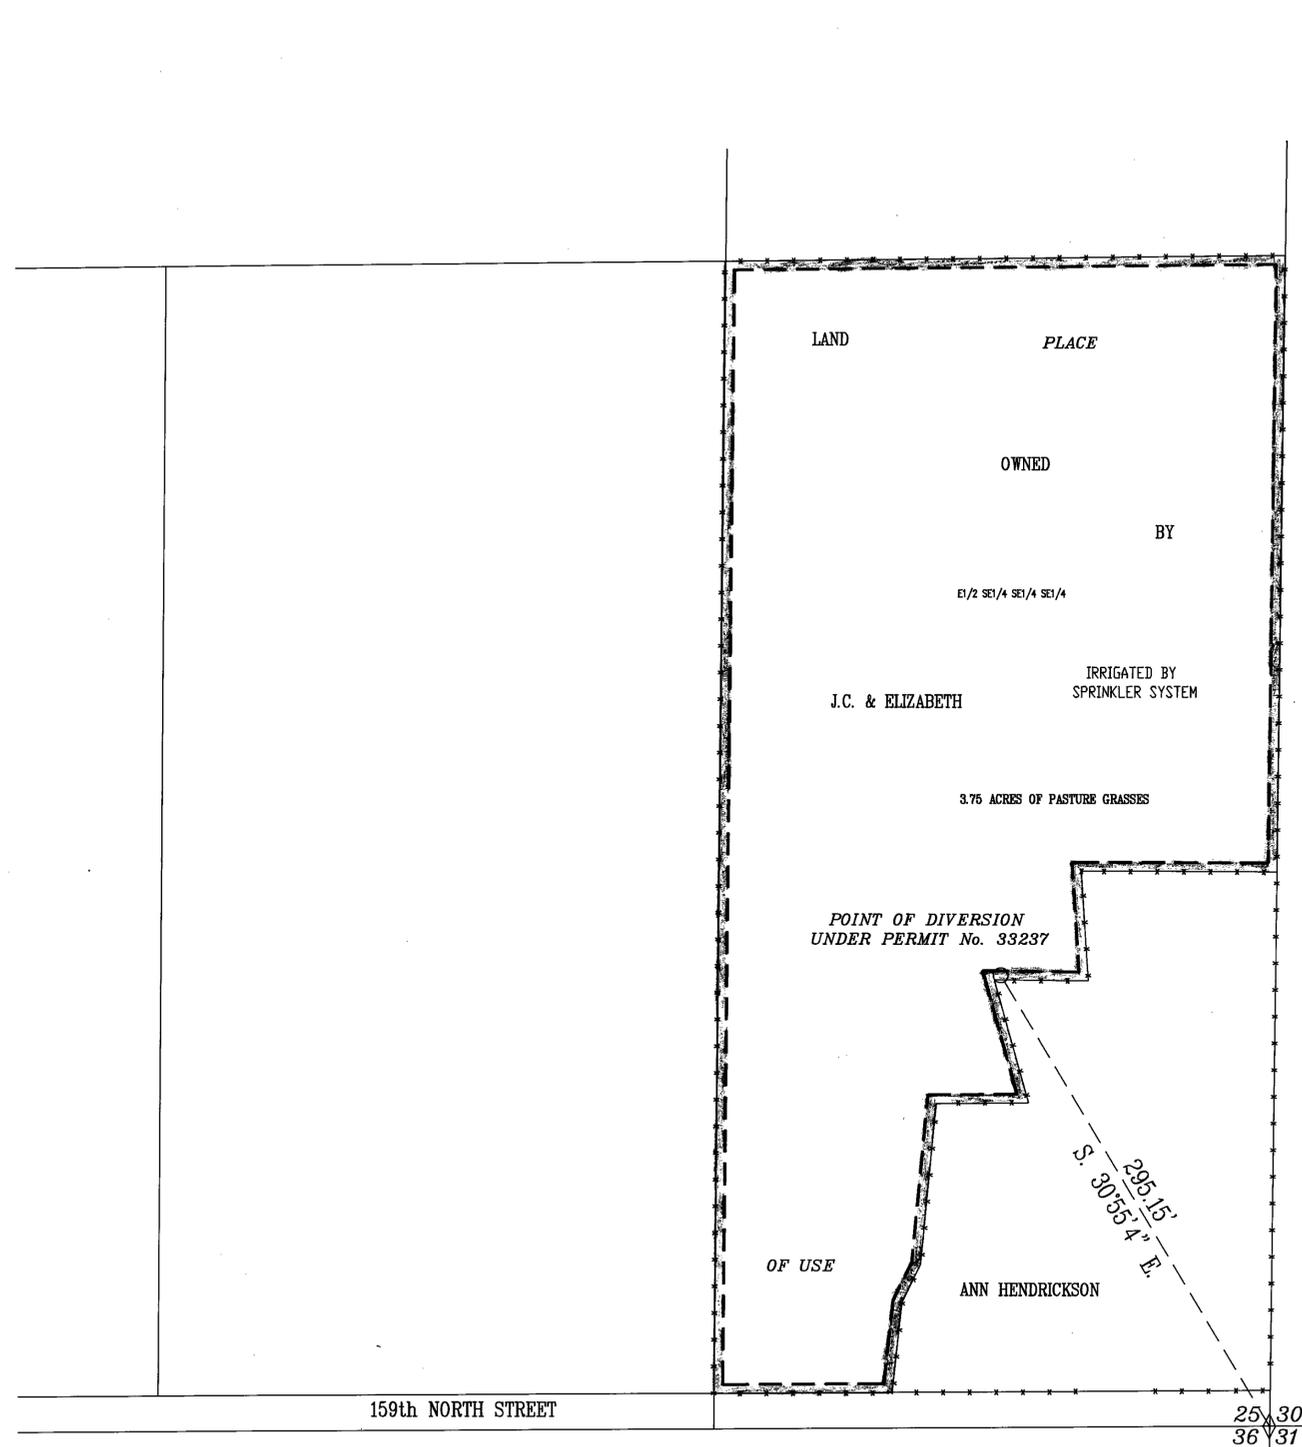

STATE OF NEVADA }
County of White Pine } SS



I, Dean G. Neubauer, being first duly sworn, depose and say that this map, consisting of one sheet, has been correctly drawn to the designated scale from field notes of a survey made under my supervision and direction on the 26th day of May, 1993; That it truly and correctly represents the proposed location and extent of the works used to divert water from underground sources in White Pine County, by J. C. and Elizabeth Ann Hendrickson for irrigation & domestic purposes under Application No. 33237. That the point of diversion, the location, size of the diverting channel, location and description of all measuring devices, the location and extent of lands owned or controlled by the applicant upon which water applied for under Application No. 33237 is used, together with the area and kind of culture in each 40-acre subdivision, and the location and names of all other works or streams which are crossed by or connected with said works are fully and correctly designated thereon.



Dean Neubauer
State Water Right Surveyor No. 917

Subscribed and sworn to before me this 28th day of June, 1993.

Debbie Godard
Notary Public in and for White Pine County, Nevada.

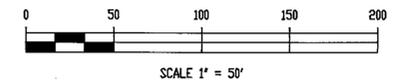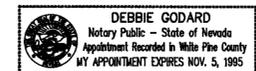

CORNER FOUND:
B.L.M. BRASS CAP

FILED
JUL 07 1993
STATE ENGINEER'S OFFICE

JOB #9305083W
SURVEYED AND MAPPED
BY
BOUNDY & FORMAN, INC.
ELY, NEVADA
JUNE, 1993

MAP TO ACCOMPANY
PROOF OF BENEFICIAL USE
UNDER PERMIT No. 33237
FOR
IRRIGATION & DOMESTIC
BY
J.C. & ELIZABETH ANN HENDRICKSON
FROM
UNDERGROUND SOURCES

CERTIFICATE No. 13830 ISSUED 2-7-94

33237