


— Cultural Map Tabulation —

Section	Subdivision	Township	Range	Acres	Culture
6	SE/4 NE/4	T. 35 N.	R. 37 E.	8.55	Winter Wheat
"	NE/4 SE/4	"	"	40.28	"
"	NW/4 SE/4	"	"	24.98	"
"	SE/4 SE/4	"	"	35.30	"
"	SW/4 SE/4	"	"	40.17	"
"	NE/4 SW/4	"	"	9.77	"
"	SE/4 SW/4	"	"	36.94	"
"	SW/4 SW/4	"	"	26.10	"
"	NW/4 SW/4	"	"	0.04	"
Total				222.13	

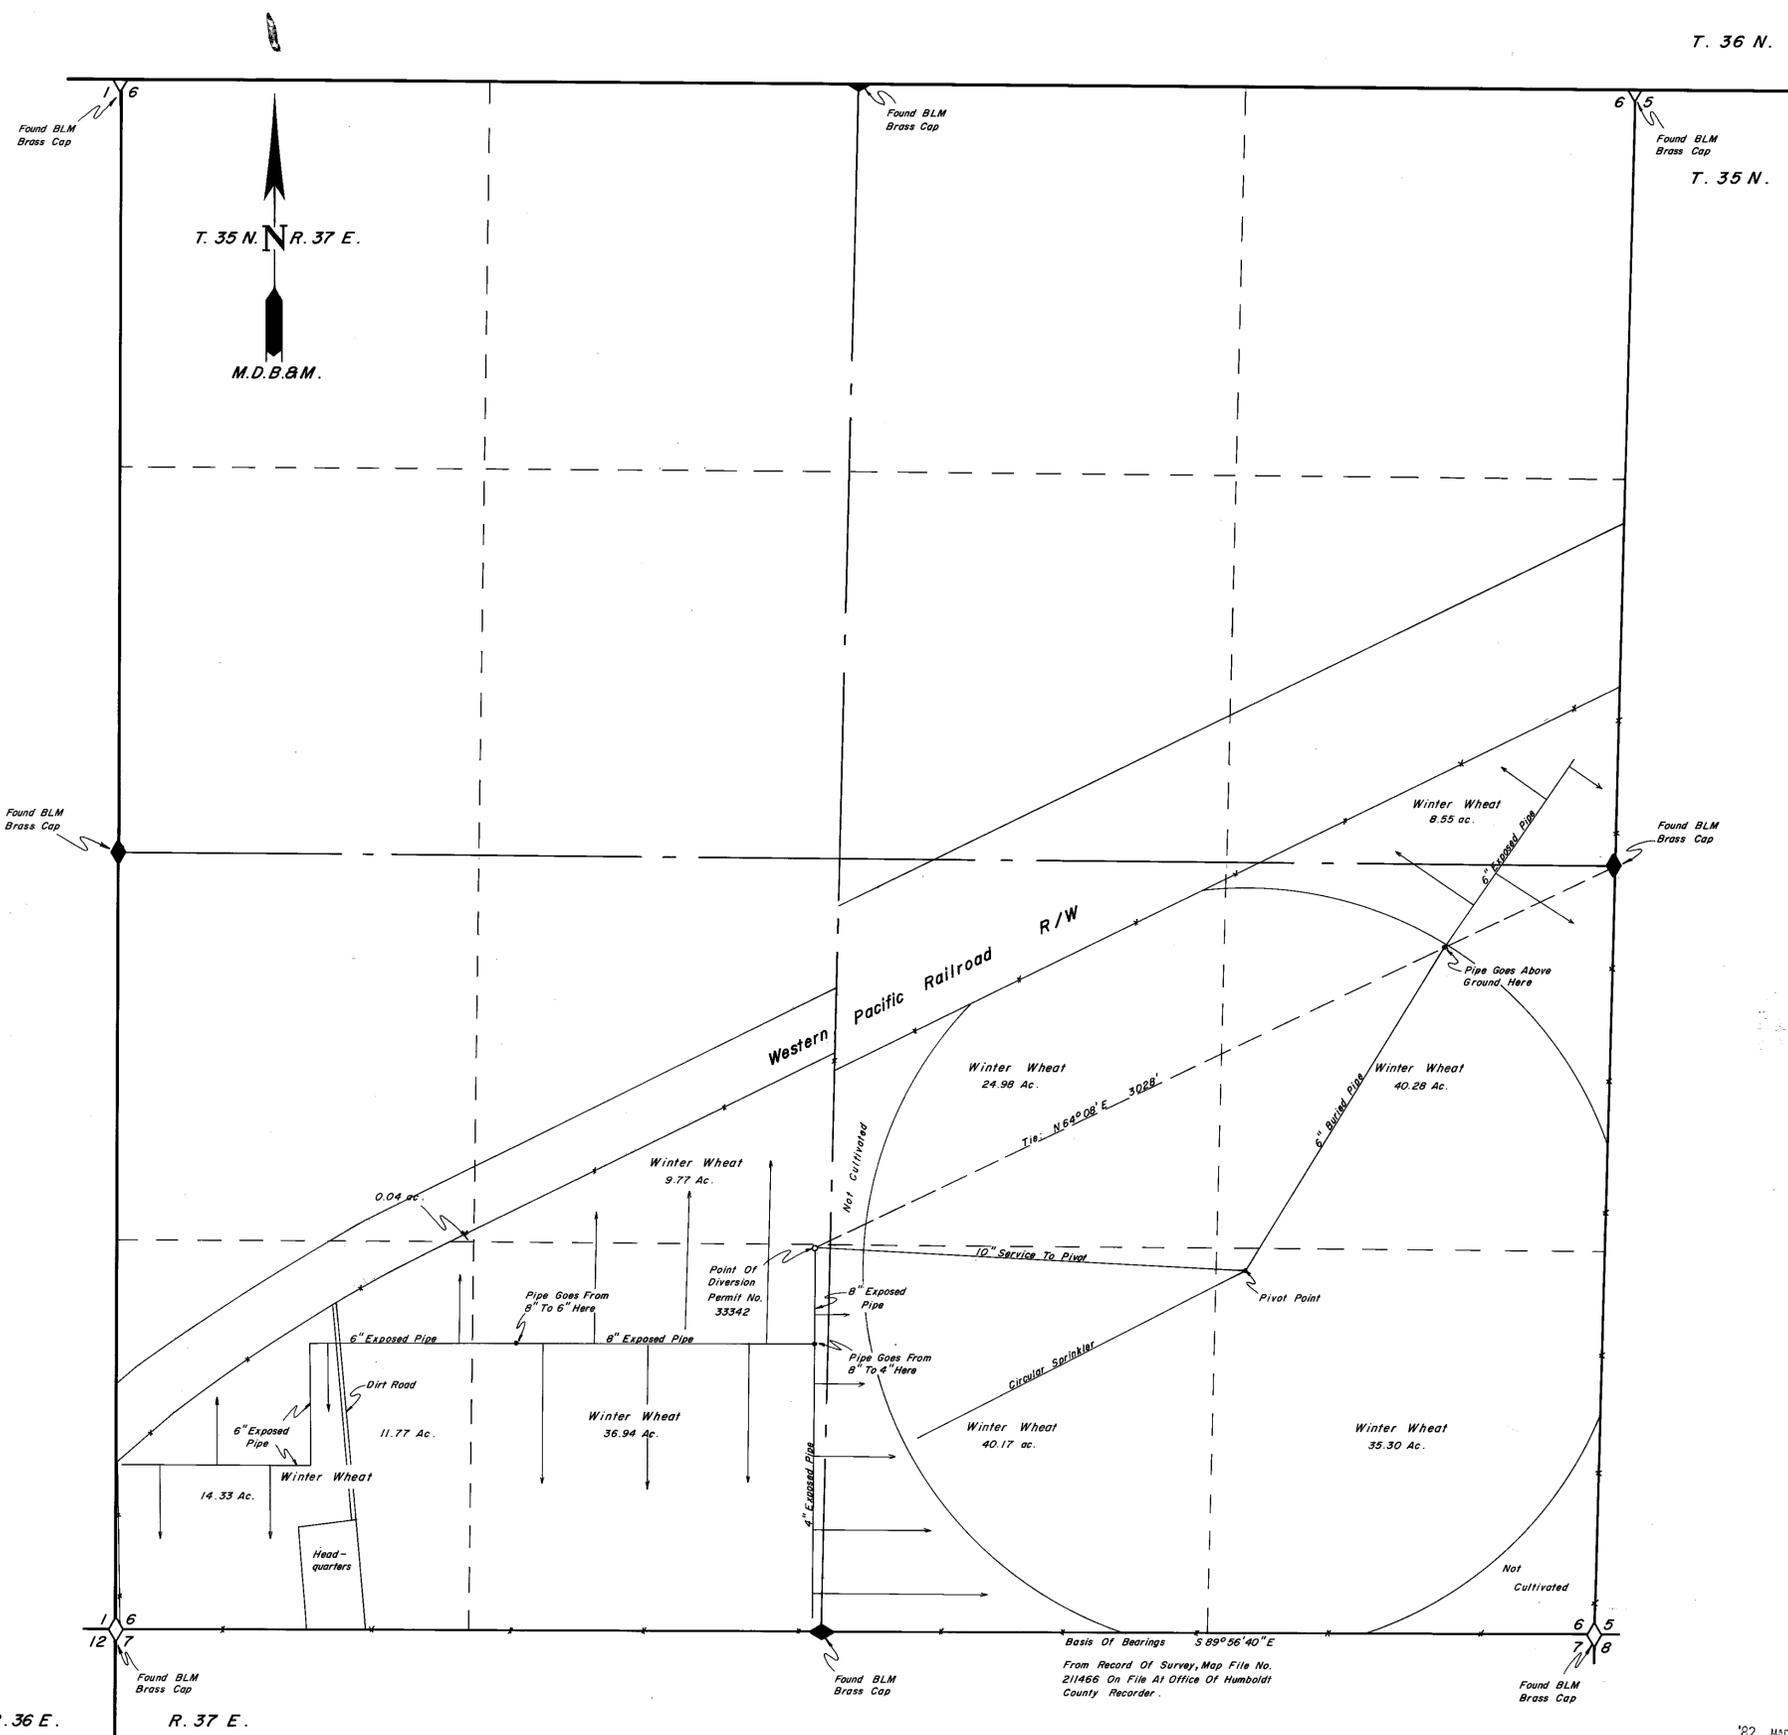


State of Nevada }
 County of Humboldt } S.S.

I, John H. Milton III, being first duly sworn, depose and say that this map, consisting of one sheets, numbered from 1 to 1, inclusive, has been correctly drawn to the designated scale from field notes of a survey made by me, (or under my supervision and direction) between the 12 day of December, and the 12 day of December 1981; that it truly and correctly represents the location and extent of the works used to divert water from underground, in Humboldt County, by Andrew M. Litvania for irrigation purposes under Permit No. 33342. That the point of diversion, the location and size of the diverting channel, location and description of all measuring devices, the location and extent of lands owned or controlled by the applicant upon which water applied for under Permit No. 33342 is used, together with the area and kind of culture in each 40-acre subdivision, and the location and names of all other works or streams which are crossed by or connected with said works are fully and correctly designated thereon.



Subscribed and sworn to before me this 24th day of March, 1982.

Dolores Crawford
 Notary Public

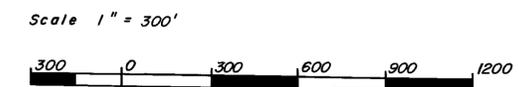

Map
 To Accompany Proof Of Beneficial Use
 Under Permit No. 33342
 By Andrew M. And Irene P. Litvania
 For Irrigation & Domestic Purposes

Desert Mountain Surveying Company
 146 West Second Street
 Winnemucca, Nevada 89445

10528 ISSUED 12/13/82

MAR 25 1982

84715 84251 83785 82992T 81960T 76719 33342