


SECTION	SUBDIVISION	TOWNSHIP	RANGE	CULTIVATED ACREAGE	DESCRIPTION OF CULTURE	DATE OF FIRST CULTURE
12	SW 1/4 NE 1/4	12 North	61 East	29.67	ALFALFA	
12	SW 1/4 NE 1/4	12 North	61 East	0.35	LAWN	
				TOTAL	30.02	

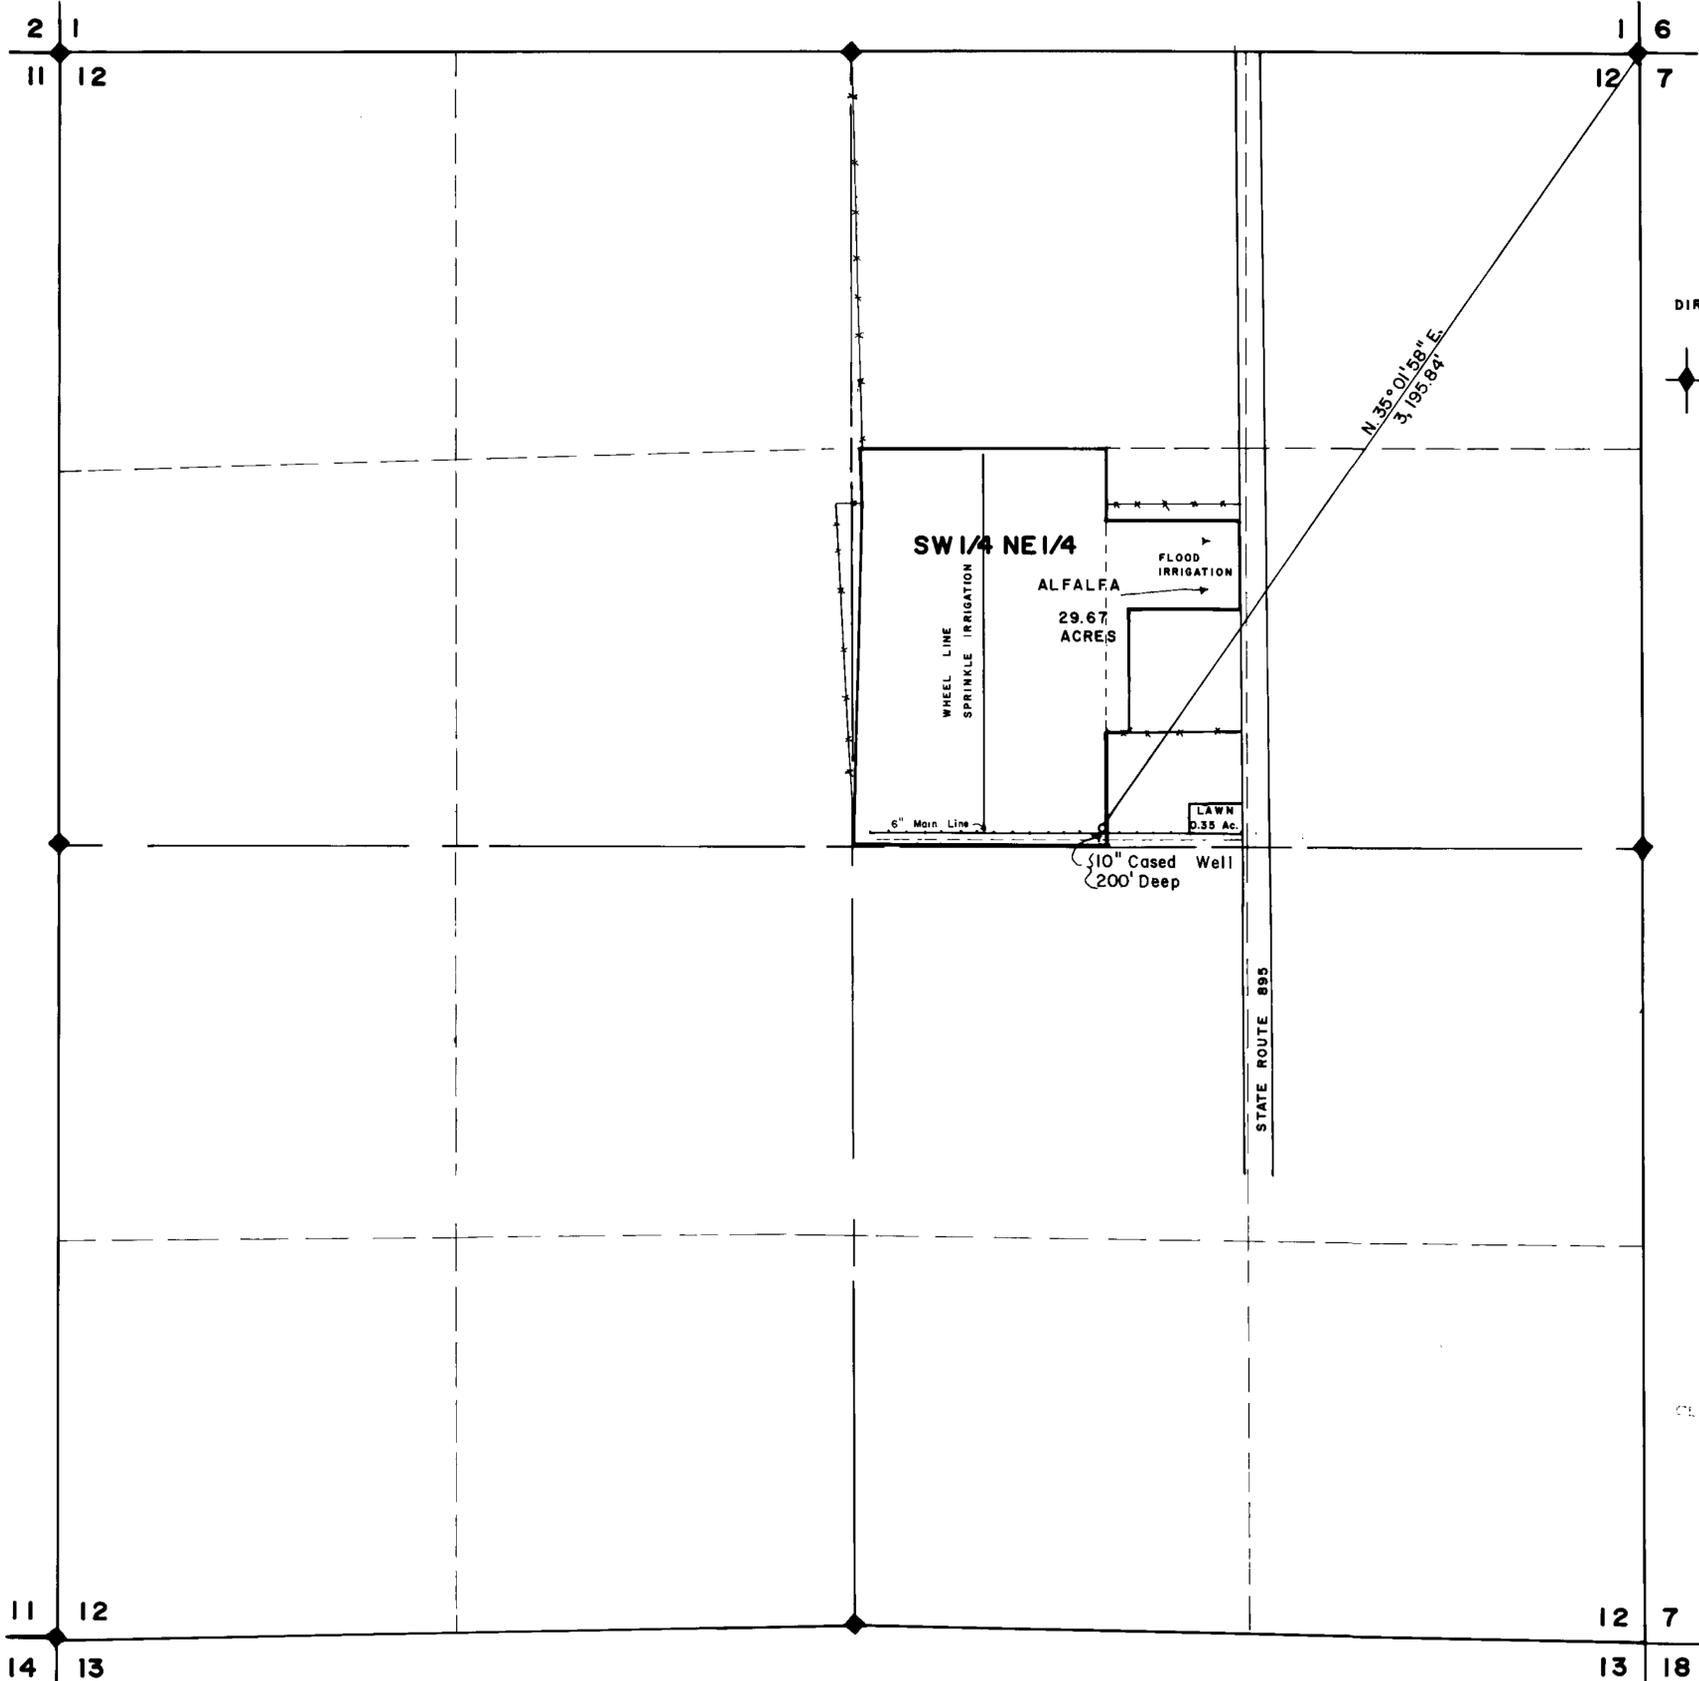

BEARING BASE
DIRECT SOLAR OBSERVATION

FOUND 1975 B.L.M.
BRASS CAPS




STATE OF NEVADA } S.S.
COUNTY OF WHITE PINE }

I, Richard E. Fonger, being first duly sworn, depose and say that this map, consisting of ONE (1) sheet, has been correctly drawn to the designated scale from field notes made by me, on October 16, 1985; that it truly and correctly represents the proposed location and extent of the works used to divert water from underground sources, in WHITE PINE COUNTY, by LEWIS E. CRIPPS for irrigation & domestic purposes under Application No. 33797. That the point of diversion, the location, size of the diverting channel, location and description of all measuring devices, the location and extent of lands owned or controlled by the applicant upon which water applied for under Application No. 33797 is used, together with the area and kind of culture in each 40-acre subdivision, and the location and names of all other works or streams which are crossed by or connected with the said works are fully and correctly designated thereon.

Richard E. Fonger
RICHARD E. FONGER
STATE WATER RIGHT SURVEYOR
No. 497

SUBSCRIBED AND SWORN TO BEFORE ME
THIS 21 DAY OF *October*, 1985
Clara O. Fong
NOTARY PUBLIC IN AND FOR WHITE PINE COUNTY, NEVADA

CLERK OF DISTRICT COURT NO. 11570 SHEET 9-18-86

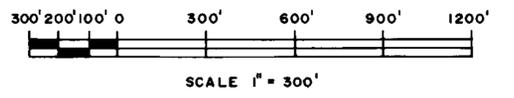

**SECTION 12, TOWNSHIP 12 NORTH, RANGE 61 EAST.
MOUNT DIABLO BASE AND MERIDIAN**

FONGER SURVEY
P.O. BOX 491
401 MURRY ST.
ELY, NEVADA 89301
1-(702)-289-2898

MAP
TO ACCOMPANY PROOF of BENEFICIAL
USE for IRRIGATION & DOMESTIC
FOR APPLICATION No. 33797
BY: **LEWIS E. CRIPPS**
DATE 10-21-85 SCALE 1" = 300'

30.02