
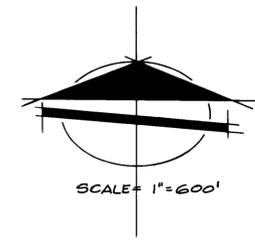


CULTURAL MAP TABULATION							
APPLICATION-PERMIT NO.	SECTION	SUBDIVISION	RANGE	TOWNSHIP	CULTIVATED AREA	TYPE OF CULTURE	DATE OF FIRST CULTIVATION
34384	15	NE 1/4 NW 1/4	60	19	20.0 ACRES	ALFALFA	1980

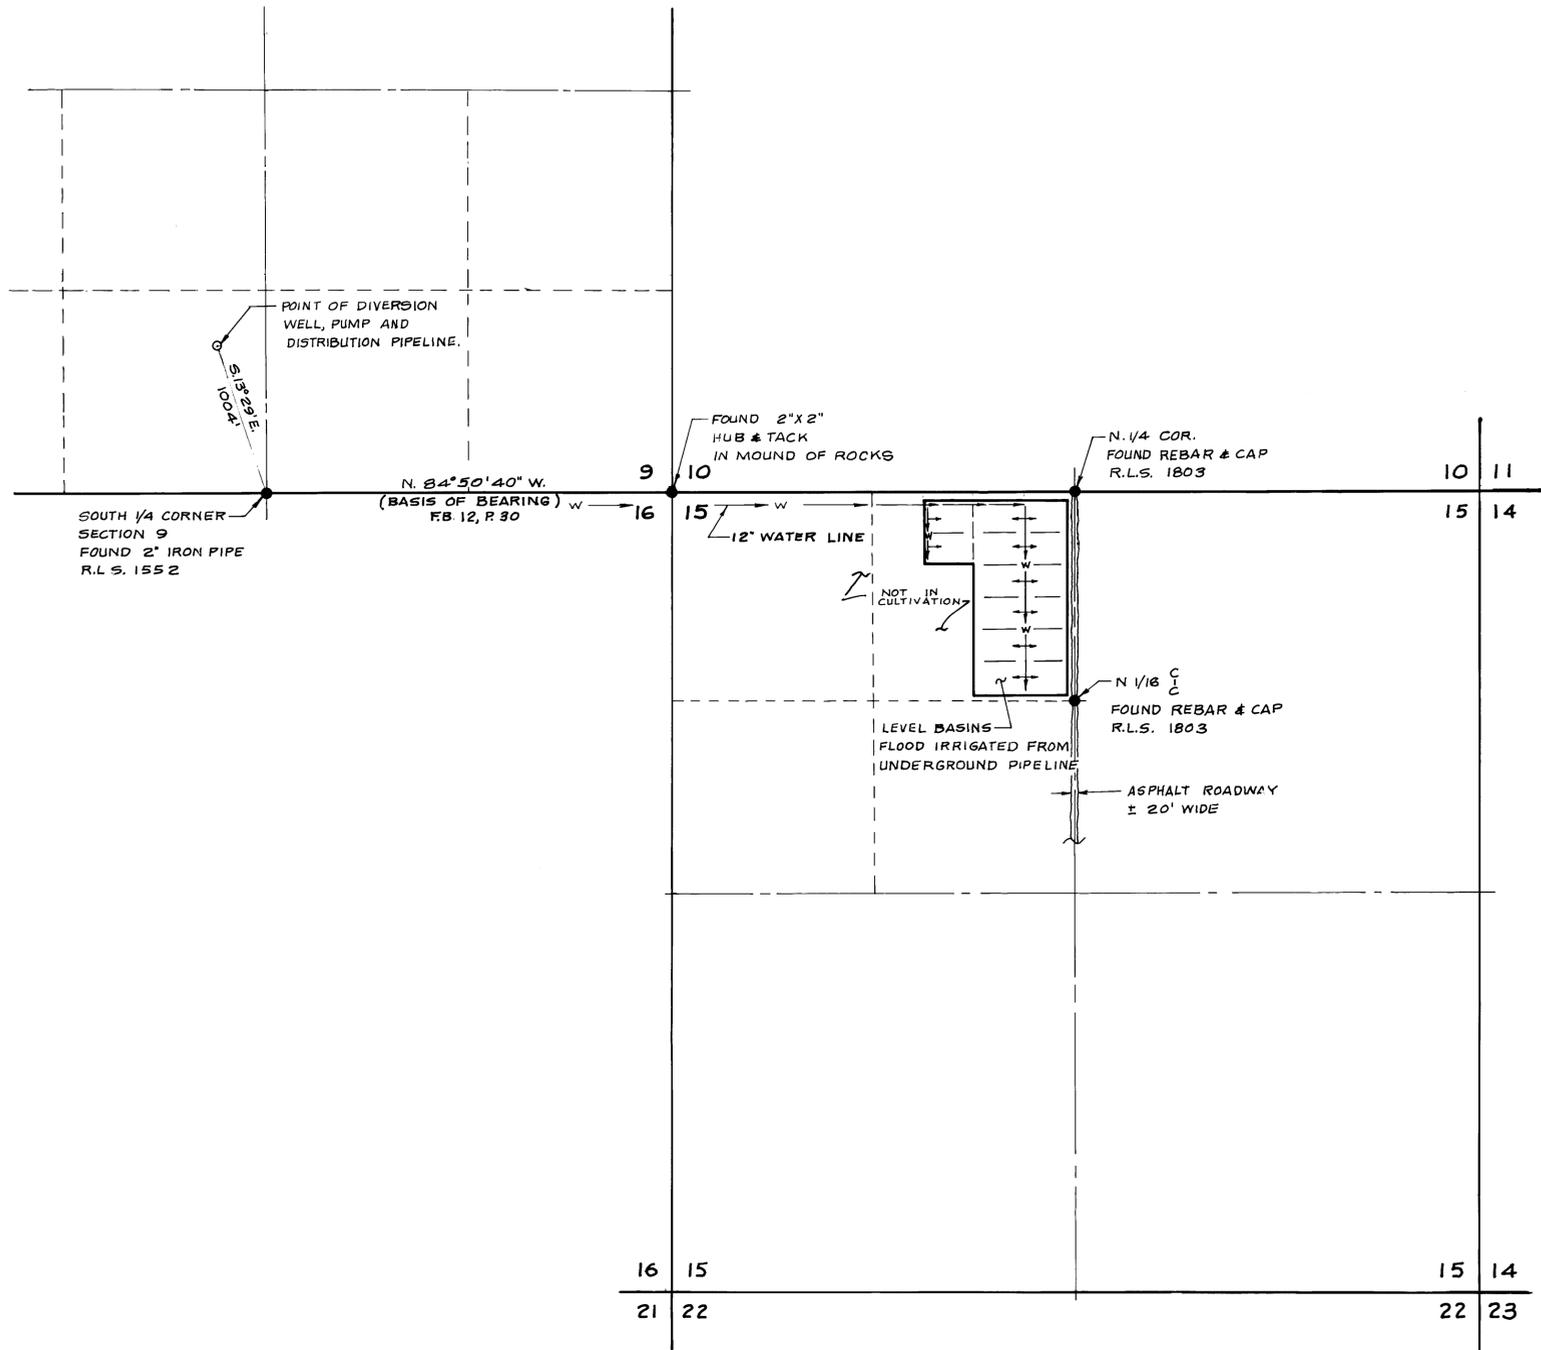

STATE OF NEVADA } ss
COUNTY OF CLARK }


I, STEPHEN F. TURNER, BEING FIRST DULY SWORN, DEPOSE AND SAY THAT THIS MAP CONSISTING OF ONE SHEET, HAS BEEN CORRECTLY DRAWN TO THE DESIGNATED SCALE FROM FIELD NOTES OF A SURVEY MADE UNDER MY SUPERVISION AND DIRECTION ON THE 9TH DAY OF FEBRUARY, 1981 THAT IT TRULY AND CORRECTLY REPRESENTS THE LOCATION AND EXTENT OF THE WORKS USED TO DIVERT WATER FROM UNDERGROUND SOURCES IN THE LAS VEGAS VALLEY BASIN BY JOHN T. GILCREASE FOR IRRIGATION & DOMESTIC PURPOSES UNDER APPLICATION NO 34384 THAT THE POINT OF DIVERSION, THE LOCATION, SIZE, AND GRADES OF THE DIVERTING CHANNEL, LOCATION AND DESCRIPTION OF ALL MEASURING DEVICES, THE LOCATION AND EXTENT OF LANDS OWNED OR CONTROLLED BY THE APPLICANT UPON WHICH WATER APPLIED FOR UNDER APPLICATION NO 34384 IS USED TOGETHER WITH THE AREA AND KIND OF CULTURE IN EACH 40 ACRE SUBDIVISION, AND THE LOCATION AND NAMES OF ALL OTHER WORKS OR STREAMS WHICH ARE CROSSED BY OR CONNECTED WITH SAID WORKS ARE FULLY AND CORRECTLY DESIGNATED THEREON.

Stephen F. Turner
STEPHEN F. TURNER
STATE WATER RIGHTS SURVEYOR
CERTIFICATE NO. 396

SUBSCRIBED AND SWORN TO BEFORE ME THIS 10th DAY OF February, 1981.
NOTARY PUBLIC IN AND FOR COUNTY OF CLARK, STATE OF NEVADA.



Virginia L. Savalli
VIRGINIA L. SAVALLI
MY COMMISSION EXPIRES JUNE 21, 1984

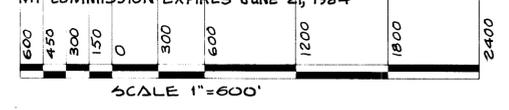

SECTION 15 TOWNSHIP 19 SOUTH, RANGE 60 EAST, M.D.M.
CLARK COUNTY NEVADA



34384 - 9953 ISSUED 4-8-82

MAP
TO ACCOMPANY PROOF OF BENEFICIAL USE
UNDER APPLICATION NO 34384

BY: JOHN T. GILCREASE
FOR: IRRIGATION PURPOSES
FROM: AN UNDERGROUND SOURCE IN THE LAS VEGAS VALLEY BASIN.

BAUGHMAN & TURNER INC.
CIVIL ENGINEERING, MINING ENGINEERING, LAND SURVEYING
2225 WEST CHARLESTON BLVD. LAS VEGAS, NEVADA