


SECTION	SUBDIVISION	TOWNSHIP	RANGE	CULTIVATED ACREAGE	DESCRIPTION OF CULTURE	DATE OF FIRST CULTURE
4	NWSE	T 33 N	R 40 E	6.72	ALFALA	
4	NWSE	T 33 N	R 40 E	1.91	PASTURE	
4	NESE	T 33 N	R 40 E	38.88	PASTURE	
4	SWSE	T 33 N	R 40 E	25.11	ALFALA	
4	SWSE	T 33 N	R 40 E	12.67	PASTURE	
4	SESE	T 33 N	R 40 E	40.00	PASTURE	
TOTAL ACRES				125.29		


T. 34 N., R. 40 E., M.D.B.&M.

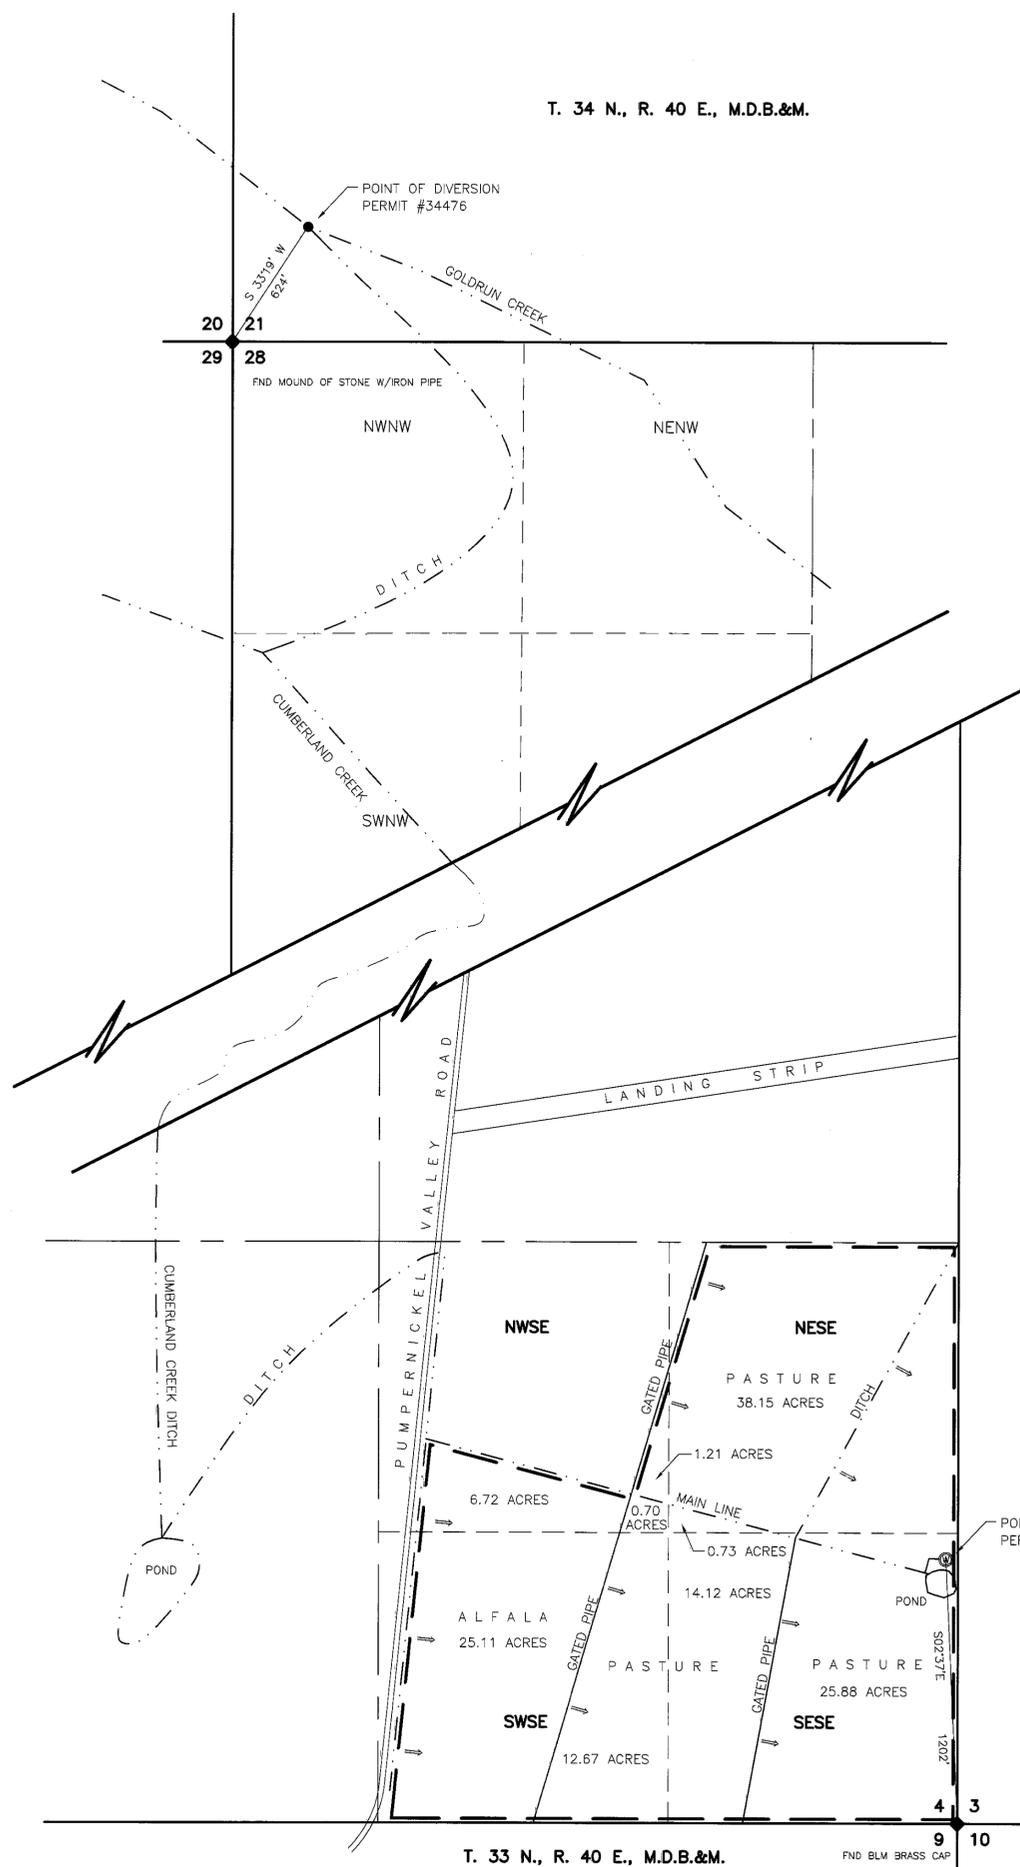


STATE OF NEVADA )  
 ) ss.  
 COUNTY OF HUMBOLDT )

I, Bruce L. Rice, being first duly sworn, depose and say that this map, consisting of 1 sheet, numbered 1 of 1, inclusive, has been correctly drawn to the designated scale from field notes of a survey made made by me, or under my supervision and direction, on August 17, 1998; that it truly and correctly represents the proposed location and extent of the works used to divert water from an Cumberland, Layson, and Goldrun Creeks and an underground source in Humboldt County, Nevada by Roger N. and Nancy L. Johnson for irrigation purposes. That the proposed point of diversion, the location, size of the diverting channel or other conduit, location and description of all measuring devices, the location and extent of lands owned or controlled by the applicant upon which water applied for under Permit No.'s 34476 and 37132 is used, together with the area and kind of culture in each 40-acre subdivision, and the location and names of all other works or streams which are crossed by or connected with said works are fully and correctly designated thereon.

Subscribed and sworn to before me  
 this 26 day of August, 1998.  
Cathy Mowery  
 Notary Public in and for Humboldt County, Nevada.  
 My Commission Expires July 1, 2001

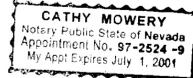

Basis of Bearing: Magnetic North - Var. 16°30'E

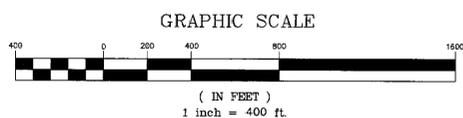

34476 CERTIFICATE No. 15046 ISSUED 10-23-98

37132 CERTIFICATE No. 15047 ISSUED 10-23-98



STATE ENGINEER'S USE



MAP TO ACCOMPANY PROOF OF  
 BENEFICIAL USE  
 UNDER PERMITS 34476 & 37132

BY: ROGER N. & NANCY L. JOHNSON  
 FROM: CUMBERLAND, LAYSON & GOLDRUN CREEKS  
 AND AN UNDERGROUND SOURCE  
 FOR: IRRIGATION USE  
 IN: HUMBOLDT COUNTY, NEVADA

CERT #  
15047

CERT #  
15046

37132 34476