

Section	Subdivision	Township	Range	Cultivated acreage	Description of culture	Date of first culture
12	SW1/4, SE1/4	12 North	61 East	2.07	Yard & Garden	



STATE OF NEVADA, }
 COUNTY OF WHITE PINE } SS.

I, Richard E. Fonger, being first duly sworn, depose and say that this map, consist of one sheet, has been correctly drawn to the designated scale from field notes of a survey made under my supervision and direction between the first day of September, and the 20th day of September, 1977; that it truly and correctly the proposed location and extent of the works to divert water from underground sources, in White Pine County, by Milton E. Judd for irrigation and domestic purposes. That the proposed point of diversion, the approximate location and size of the diverting channel, all reservoirs or or basins, the location and names of all other works which will cross or connect with the proposed works, and the boundary of all lands, showing 2 1/2 acres subdivision the area proposed to be irrigated, is fully and correctly designated thereon.

Richard E. Fonger
 State Water Right Surveyor

Subscribed and sworn before me this
 2nd day of November 1977
 Notary Public in and for White Pine County, Nevada

Beth M. Smith
 BETH M. SMITH
 Notary Public in and for the State of Nevada
 Commission Expires April 27, 1980

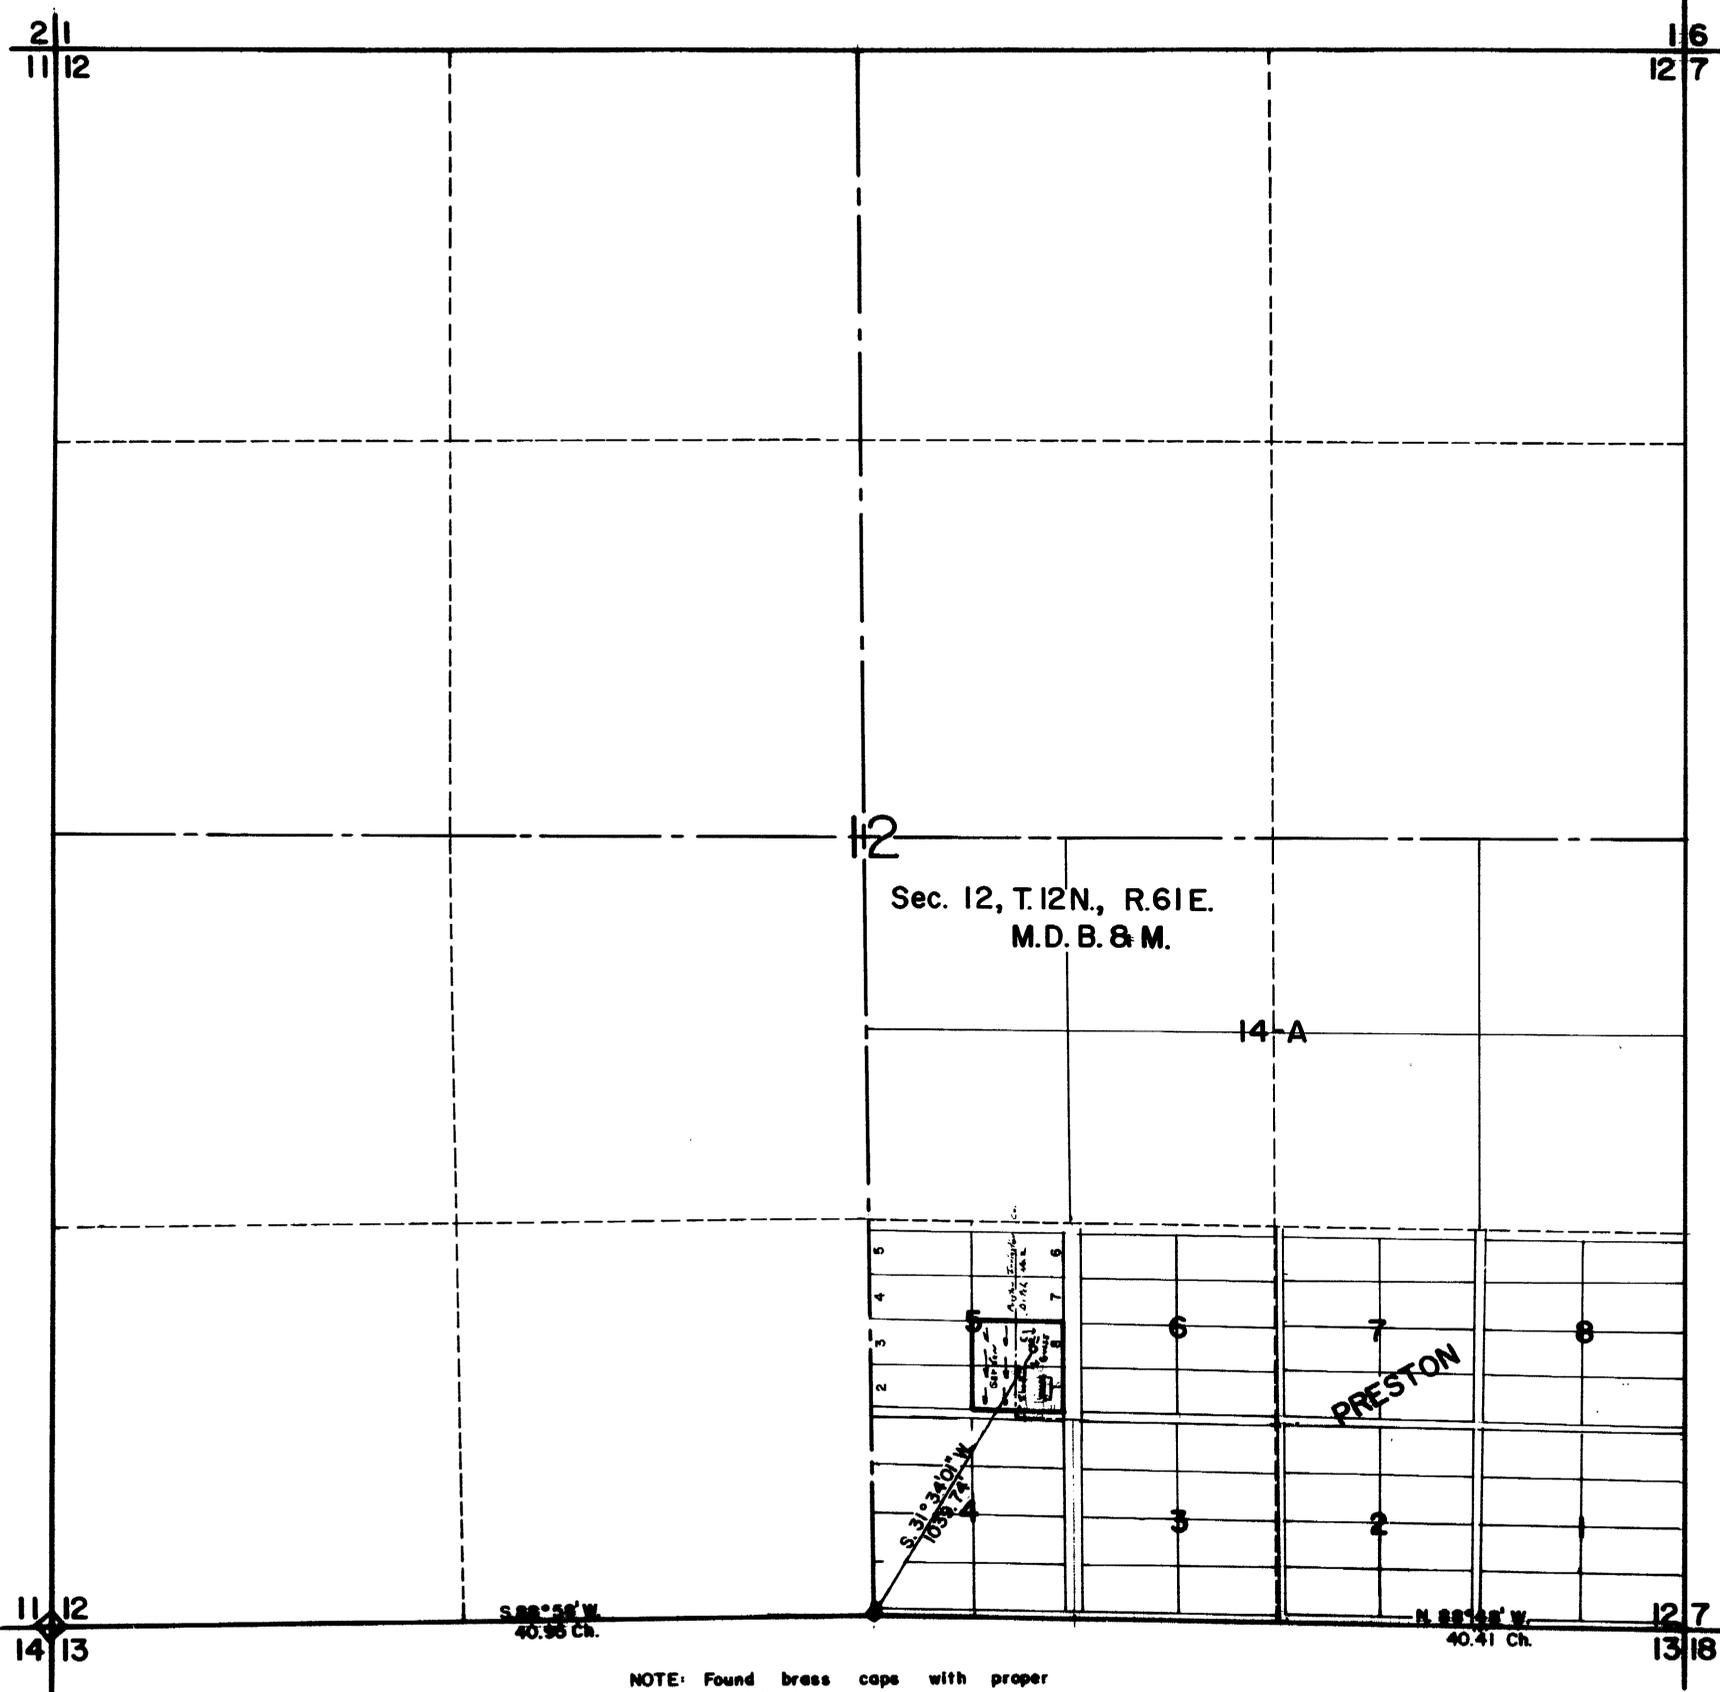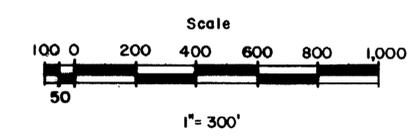

NOTE: Found brass caps with proper identification marks on top.
 The bearings shown were received from the B.L.M. 1976 survey.

FILED
 JAN 13 1978
 STATE ENGINEER'S OFFICE

MAP TO ACCOMPANY
 APPLICATION TO APPROPRIATE WATER
 AND PROOF OF BENEFICIAL USE UNDER APPLICATION
 FOR IRRIGATION & DOMESTIC
 BY MILTON E. JUDD
 FROM UNDERGROUND SOURCES

1978 JAN 13 PM 2 25

JAN 7 11 214

34585