


SECTION	SUBDIVISION	TOWNSHIP	RANGE	CULTIVATED ACRES	DESCRIPTION OF CULTURE	DATE OF FIRST CULTURE
4	NW1/4 SW1/4	T22N	R5E	39.091 ACRES	WHEAT AND BARLEY	
"	NE1/4 SW1/4	"	"	40.000 ACRES	"	
"	SE1/4 SW1/4	"	"	38.345 ACRES	"	
"	SW1/4 SW1/4	"	"	0.358 ACRES	POTATOES	
157.794 TOTAL ACRES ARE CULTIVATED						

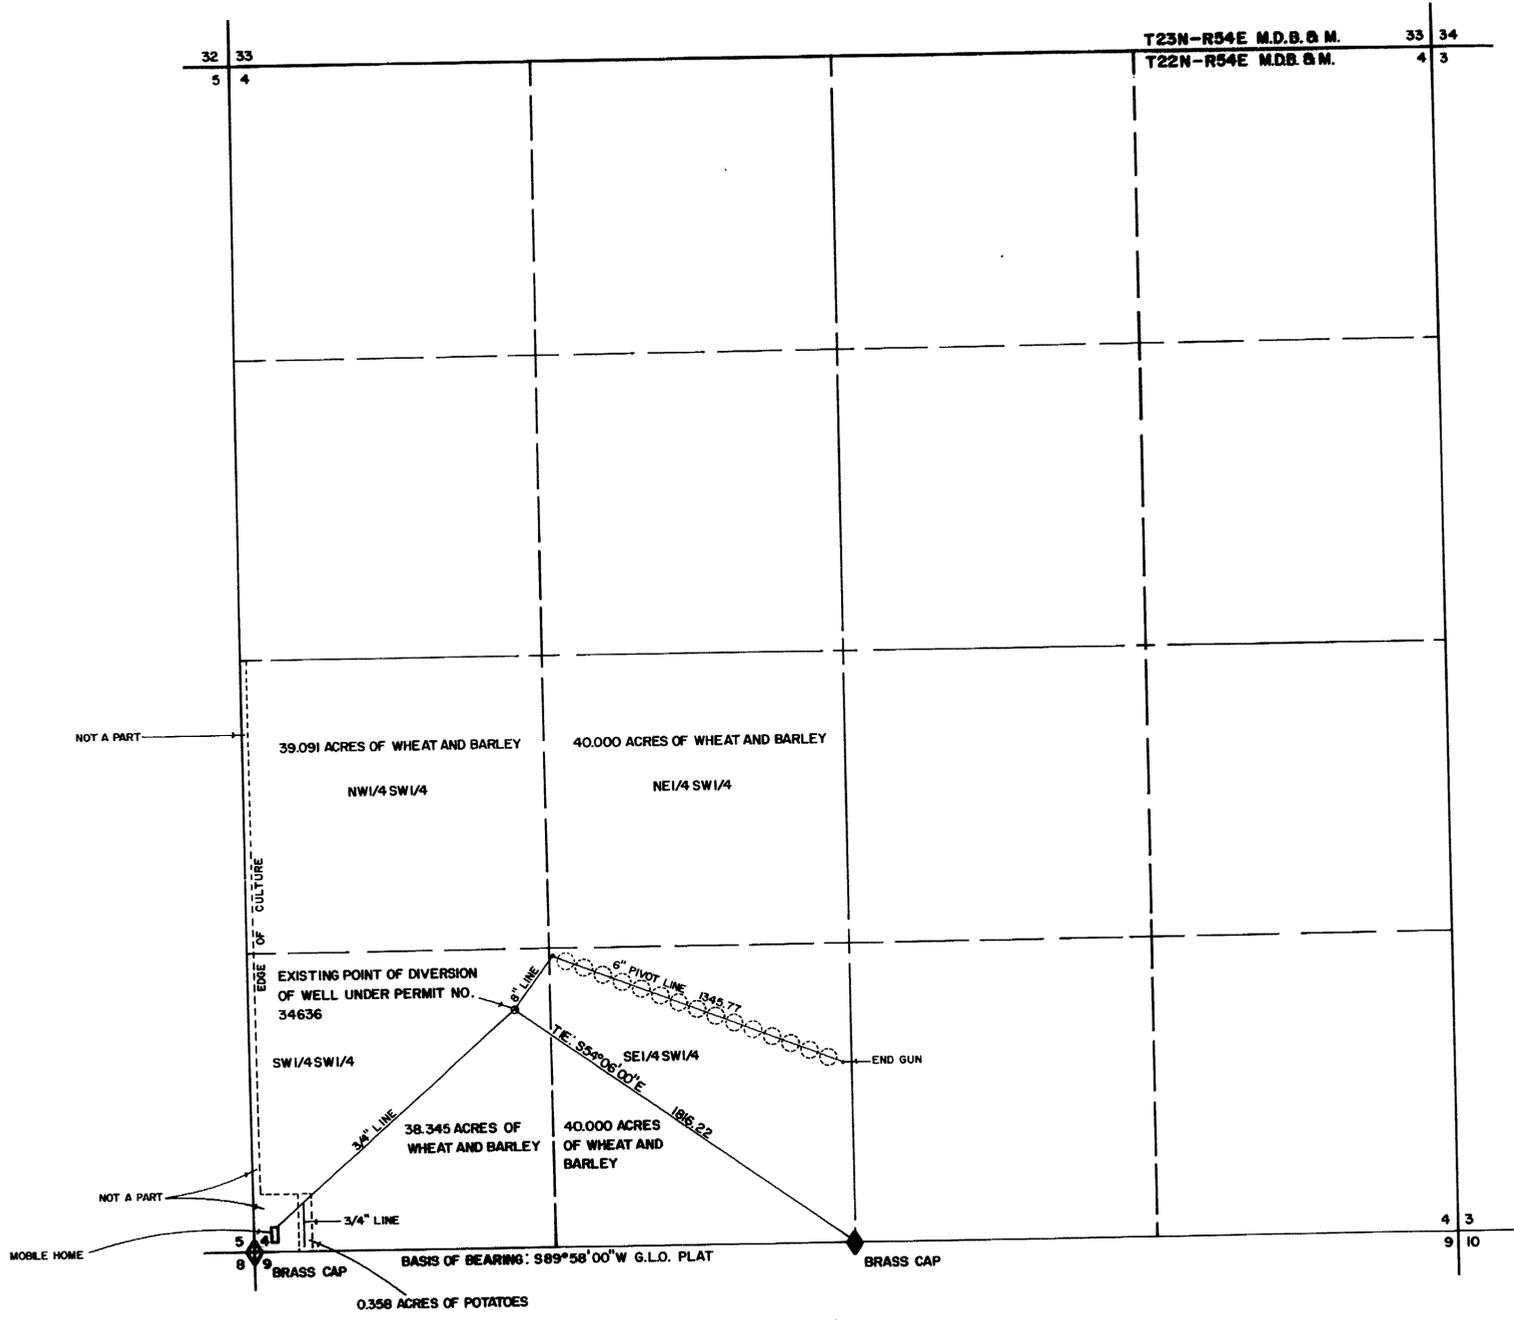


STATE OF NEVADA }
COUNTY OF ELKO } S.S.

I, ALAN S. BOYACK, BEING FIRST DULY SWORN, DEPOSE AND SAY THAT THIS MAP, CONSISTING OF ONE SHEET, HAS BEEN CORRECTLY DRAWN TO THE DESIGNATED SCALE FROM FIELD NOTES OF A SURVEY MADE UNDER MY SUPERVISION AND DIRECTION, BETWEEN THE 25th DAY OF JULY, AND THE 26th DAY OF JULY, 1984; THAT IT TRULY AND CORRECTLY REPRESENTS THE PROPOSED LOCATION AND EXTENT OF THE WORKS USED TO DIVERT WATER FROM AN UNDERGROUND SOURCE IN EUREKA COUNTY, BY MICHAEL ANTHONY AND WAYNE WILLIAMS FOR IRRIGATION PURPOSES UNDER PERMIT NO. 34636. THAT THE POINT OF DIVERSION, THE LOCATION, SIZE OF THE DIVERTING CHANNEL, LOCATION AND DESCRIPTION OF ALL MEASURING DEVICES, THE LOCATION AND EXTENT OF LANDS OWNED OR CONTROLLED BY THE APPLICANT UPON WHICH WATER APPLIED FOR UNDER PERMIT NO. 34636 IS USED, TOGETHER WITH THE AREA AND KIND OF CULTURE IN EACH 40-ACRE SUBDIVISION, AND THE LOCATION AND NAMES OF ALL OTHER WORKS AND STREAMS WHICH ARE GROSSED BY OR CONNECTED WITH SAIDWORKS ARE FULLY AND CORRECTLY DESIGNATED THEREON.

Alan S. Boyack
STATE WATER RIGHTS SURVEYOR NO. 358

SUBSCRIBED AND SWORN TO BEFORE ME THIS 20th DAY OF March, 1984.

Linda L. Reynolds
NOTARY PUBLIC IN AND FOR ELKO COUNTY, NEVADA

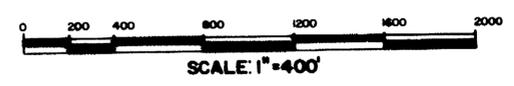

FILED
MAR 22 1984
COUNTY CLERK'S OFFICE

34636 CERTIFICATE NO. 10957 ISSUED 3-5-84

'84 MAR 22 1984

STATE ENGINEER

MAP
TO ACCOMPANY PROOF OF BENEFICIAL USE
UNDER PERMIT NO. 34636
FOR
IRRIGATION
BY
MICHAEL ANTHONY AND WAYNE WILLIAMS

SOURCE SURVEYORS ELKO, NEVADA W-8004

3116-316