
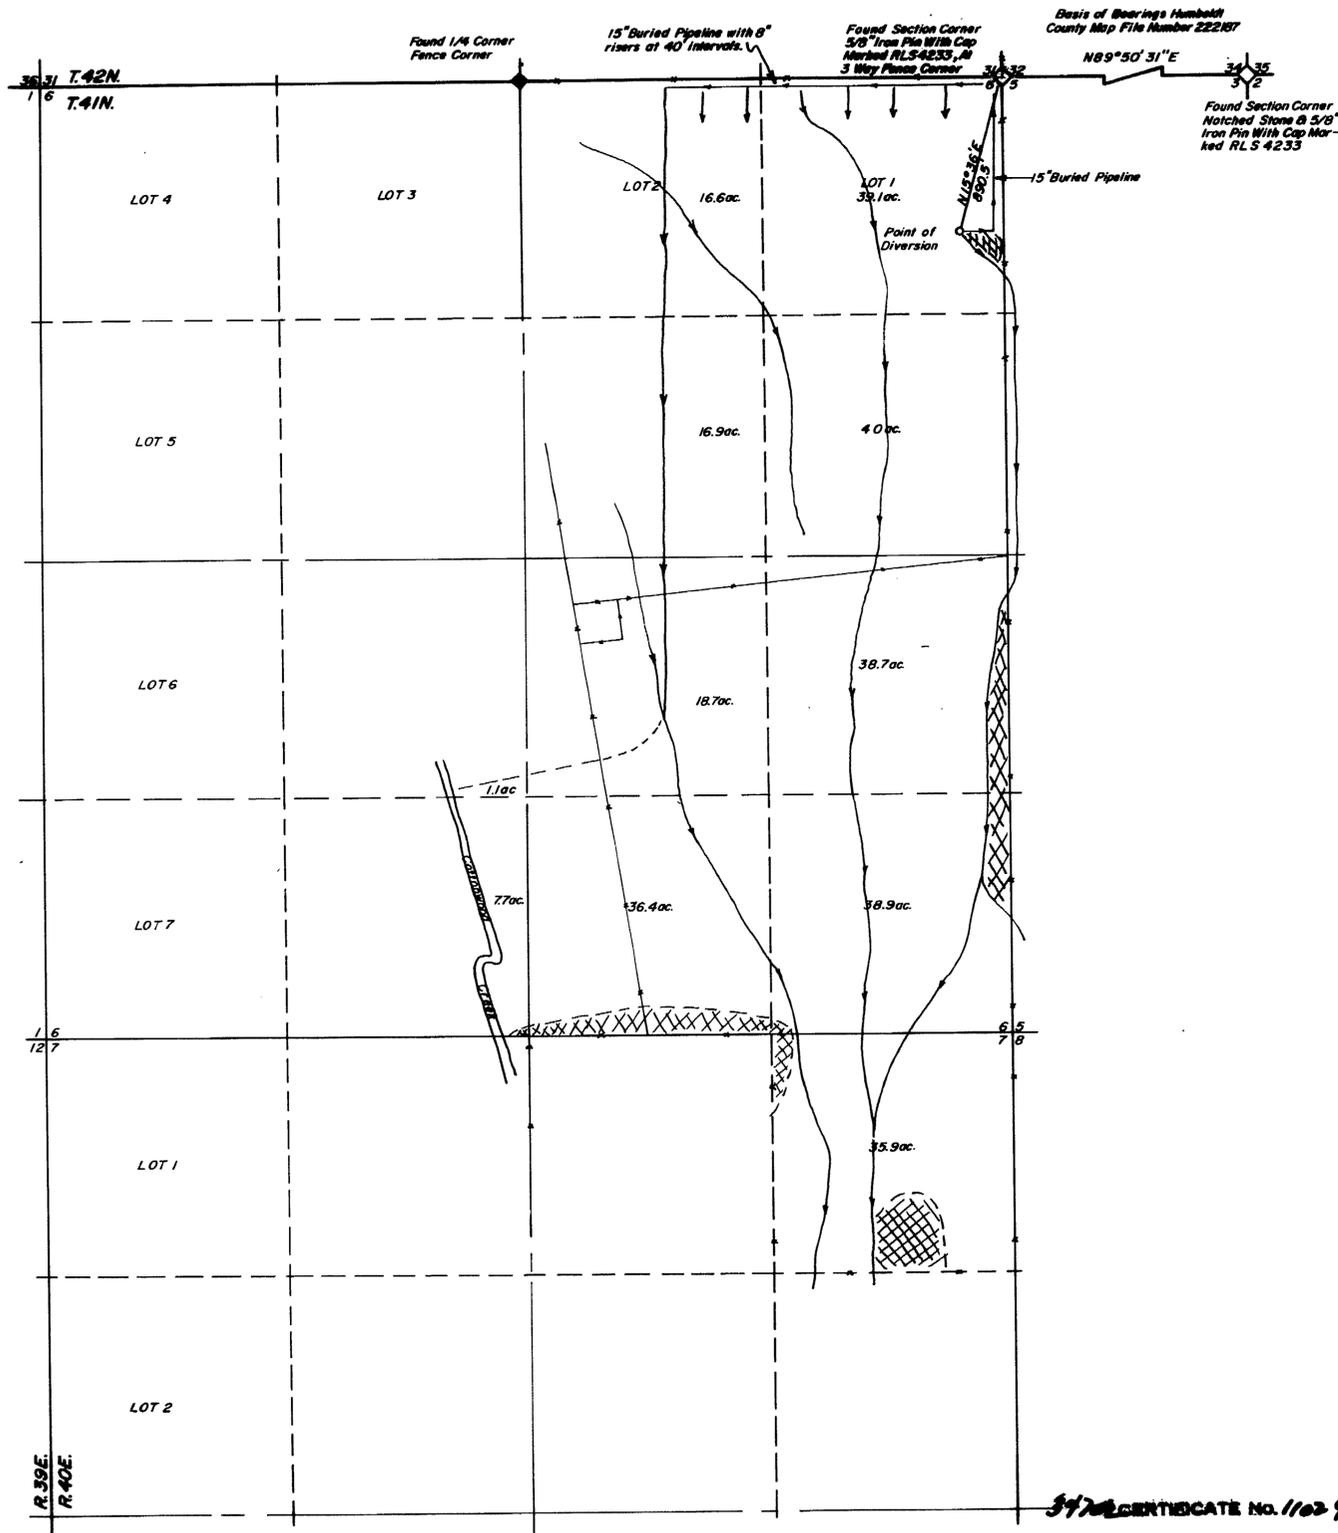


CULTURAL TABULATION

Subdivision	Section	Township	Range	Acres	Culture
LOT 2	6	4N	40E	16.6	Meadow Hay
LOT 1	6	4N	40E	38.1	Meadow Hay
SE1/4 NE1/4	6	4N	40E	16.9	Meadow Hay
SW1/4 NE1/4	6	4N	40E	18.7	Meadow Hay
NE1/4 SE1/4	6	4N	40E	38.7	Meadow Hay
SW1/4 SE1/4	6	4N	40E	36.4	Meadow Hay
SE1/4 SE1/4	6	4N	40E	35.9	Meadow Hay
NE1/4 SW1/4	6	4N	40E	1.1	Meadow Hay
SE1/4 SW1/4	6	4N	40E	7.7	Meadow Hay
NE1/4 NE1/4	7	4N	40	35.9	Meadow Hay
				Total	290.00

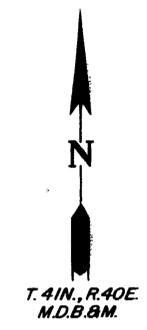

State of Nevada }
County of Humboldt } S.S.

I, John H. Milton III, being first duly sworn, depose and say that this map, consisting of 1 sheet, numbered from 1 to 1, inclusive, has been correctly drawn to the designated scale from field notes of a survey made by me, (or under my supervision and direction) between the 25th day of October, and the 25th day of October, 1983; that it truly and correctly represents the location and extent of the works used to divert water from underground, in Humboldt County, by Duane E. Boggio for irrigation purposes under Application No. 34702 & 34703. That the point of diversion, the location and size of the diverting channel, location and description of all measuring devices, the location and extent of lands owned or controlled by the applicant upon which water applied for under Application No. 34702 & 34703 is used, together with the area and kind of culture in each 40-acre subdivision, and the location and names of all other works or streams which are crossed by or connected with said works are fully and correctly designated thereon.

John H. Milton III
State Water Right Surveyor No. 573
1-19-84

Subscribed and sworn to before me this 19th day of January, 1984.

Duane E. Boggio
Notary Public

BILLIE M. SMER
NOTARY PUBLIC
Humboldt Co. Nevada
My Appointment Expires
January 12, 1985

FILED
FEB 23 1984
STATE ENGINEER'S OFFICE



34702 CERTIFICATE No. 11029 ISSUED 8/9/84
34703 CERTIFICATE No. 11030 ISSUED 8/9/84

Desert Mountain Surveying Company
146 West Second Street
Winnemucca, Nevada 89445

Map
To Accompany Proof Of Beneficial Use
Under Application No. 34702 & 34703
BY DUANE E. BOGGIO
From Underground
For Irrigation

HUMBOLDT COUNTY
34703 **34702**