


CULTURAL TABULATION					
1/4 1/4	Section	T.N.	R. E.	Acreage	Permit No. - P. B. U.
LOT 14	10	32	44	25.76	31145 34883
LOT 12	10	32	44	12.47	38.23Ac. 72.90Ac.
LOT 12	10	32	44	34.67	

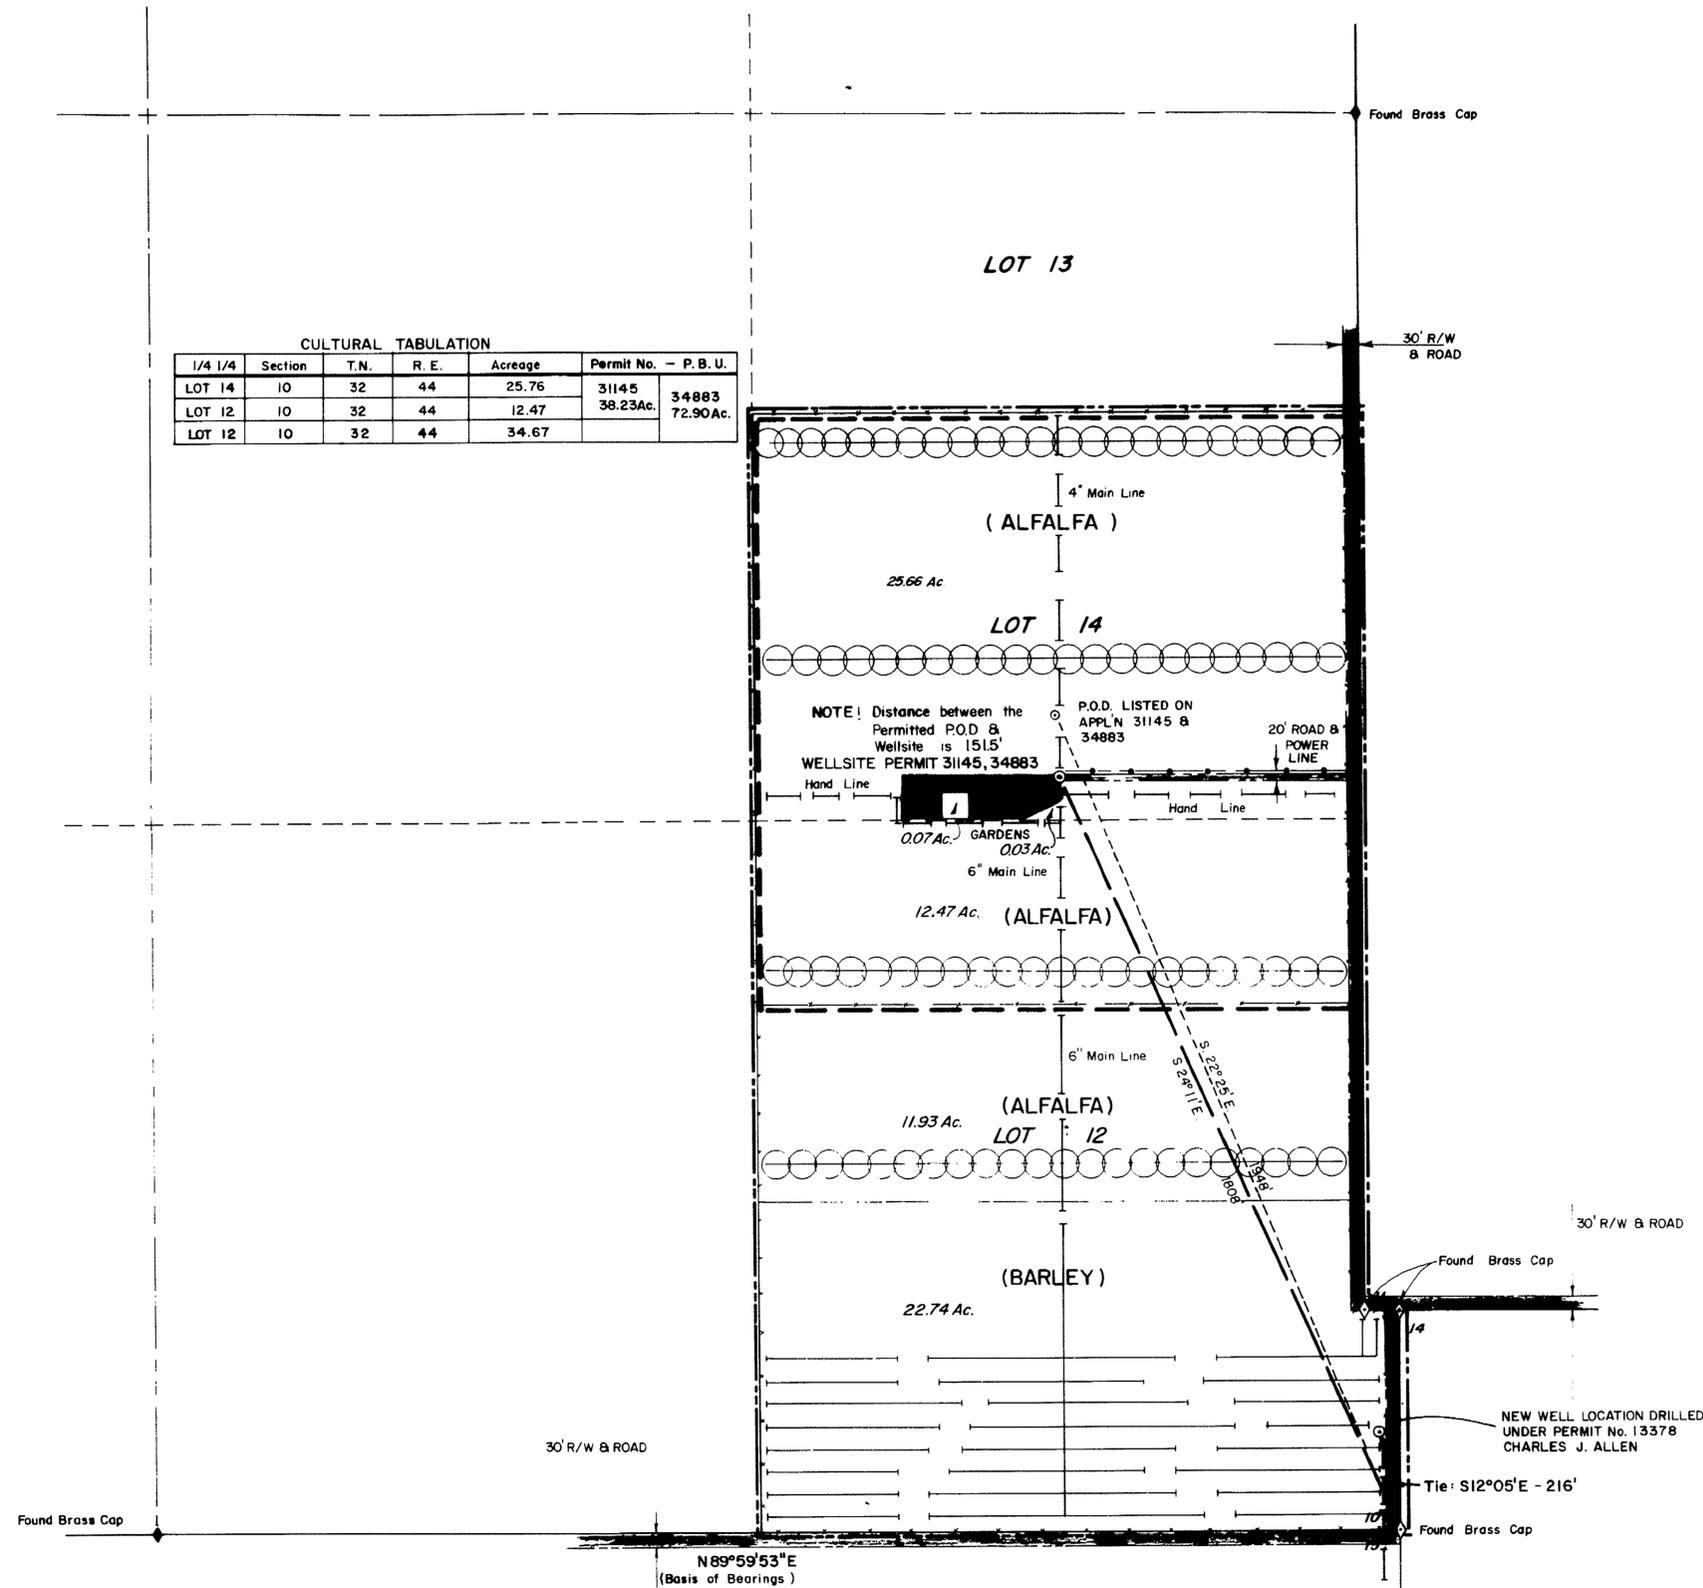


SEC. 10
T. 32 N., R. 44 E.
M.D.M.

STATE OF NEVADA }
COUNTY OF ELKO }

I, William A. Nisbet, being first duly sworn, depose and say that this map, consisting of one sheet, has been correctly drawn to the designated scale from field notes of a survey made by me (or under my supervision and direction) on the 13 day of July, 1983; that it truly and correctly represents the proposed location and extent of the works used to divert water from an UNDERGROUND SOURCE, in LANDER COUNTY, by WILLIAM R. & PHYLLIS B. ALLEN for IRRIGATION AND DOMESTIC purposes under Application No. 34883. That the point of diversion, the location, the location and extent of lands owned or controlled by the applicant upon which water applied for under Application No. 34883 is used, together with the area and kind of culture in each 40-acre subdivision, and the location and names of all other works or streams which are crossed by or connected with said works are correctly designated thereon.

William A. Nisbet
STATE WATER RIGHT SURVEYOR NO. 448




Subscribed and sworn to before me this 17th day of August, 1983.
Notary Public in and for Elko County, Nevada.

Leora Bernado
LEORA BERNADO
Notary Public - State of Nevada
Elko County, Nevada
My appointment expires May 2, 1988

BASIS OF BEARINGS: Record of Survey Map for the Lander County Commission, filed Nov. 17, 1944, in Lander Co. Records.

- LEGEND**
- PBU PERMIT NUMBER 34883
 - PBU PERMIT NUMBER 31145
 - ◇ FOUND SECTION CORNER, BRASS CAP
 - ◆ FOUND 1/4 SECTION CORNER, BRASS CAP

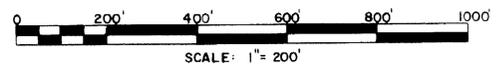

FILED
AUG 19 1983
STATE ENGINEER'S OFFICE

MAP
TO ACCOMPANY PROOF OF BENEFICIAL USE
UNDER PERMIT 34883
FOR IRRIGATION & DOMESTIC PURPOSES
BY **WILLIAM R. & PHYLLIS B. ALLEN**
FROM AN UNDERGROUND SOURCE

NO.	BY DATE	DESCRIPTION	CHK'D	APP'D
REVISIONS				
DRAWN BY W.S.		APPROVED BY <i>WM</i>		 CHILTON ENGINEERING <small>CHARTERED ELKO, NEVADA</small>
JOB NO. 2225-001		DATE AUGUST, 1983		

W83021

CERTIFICATE NO. 10768 ISSUED 8/2/83

34883 34883