

CULTURAL MAP TABULATION

Section	Subdivision	Township	Range	Cultivated acreage	Description of culture	Date of first culture
12	SW 1/4, SE 1/4	12 North	61 East	2.07	Yard & Garden	


STATE OF NEVADA,
 COUNTY OF WHITE PINE

I, Richard E. Fonger, being first duly sworn, depose and say that this map, consist of one sheet, has been correctly drawn to the designated scale from field notes of a survey made under my supervision and direction between the first day of September, and the 20th day of September, 1977; that it truly and correctly the proposed location and extent of the works to divert water from underground sources, in White Pine County, by Charles Funk for irrigation and domestic purposes. That the proposed point of diversion, the approximate location and size of the diverting channel, all reservoirs or basins, the location and names of all other works which will cross or connect with the proposed works, and the boundary of all lands, showing the lots in the townsite and the area proposed to be irrigated, is fully and correctly designated thereon.

Richard E. Fonger
 State Water Right Surveyor

Subscribed and sworn before me this
 3rd day of November, 1977
 Notary Public in and for White Pine County, Nevada

Beth M. Smith
 Beth M. Smith
 Notary Public
 White Pine County, Nevada
 Commission Expires Sept. 27, 1980

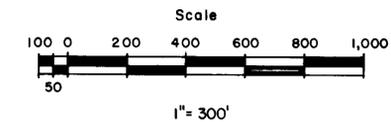


FILED
 NOV 1977
 STATE ENGINEER'S OFFICE

MAP TO ACCOMPANY
 APPLICATION TO APPROPRIATE WATER
 AND PROOF OF BENEFICIAL USE UNDER APPLICATION
 FOR IRRIGATION & DOMESTIC
 BY CHARLES FUNK
 FROM UNDERGROUND SOURCES

Drawn by *Richard E. Fonger* 11/20/77

34894

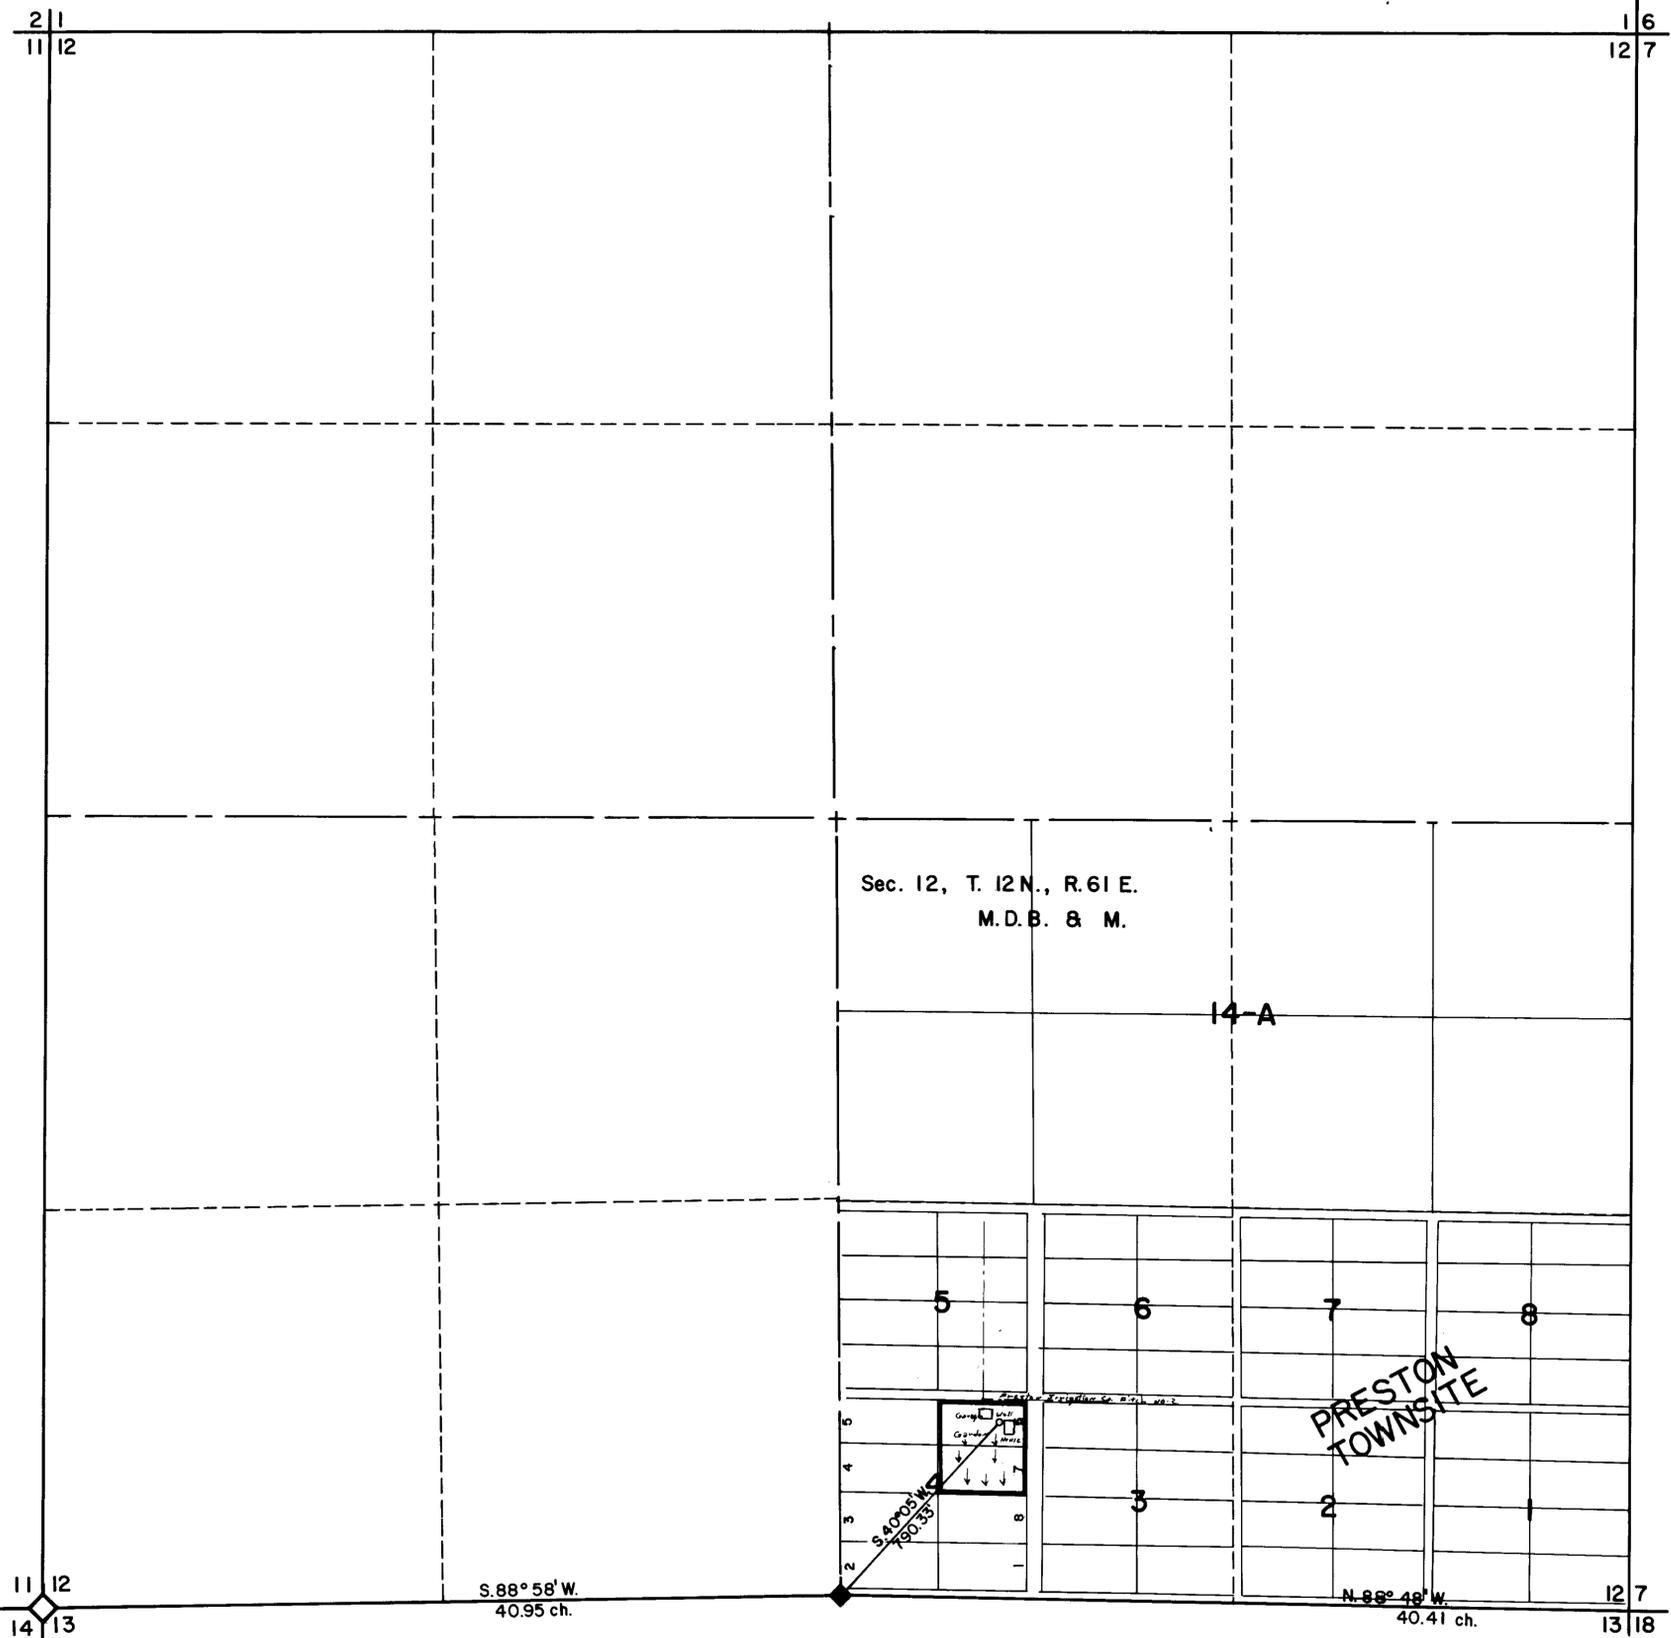

NOTE: Found brass caps with proper identification marks on top.

The bearings shown were received from the B.L.M. 1976 survey.