
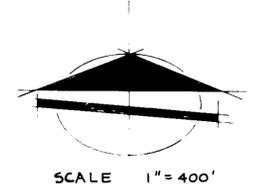


CULTURAL MAP TABULATION						
SECTION	SUBDIVISION	RANGE	TOWNSHIP	CULTIVATED AREA	TYPE OF CULTURE	DATE OF FIRST CULTIVATION
1	SW 1/4 NE 1/4	R53E	T21S	4.8 ACRES	RYE	JUNE 1978

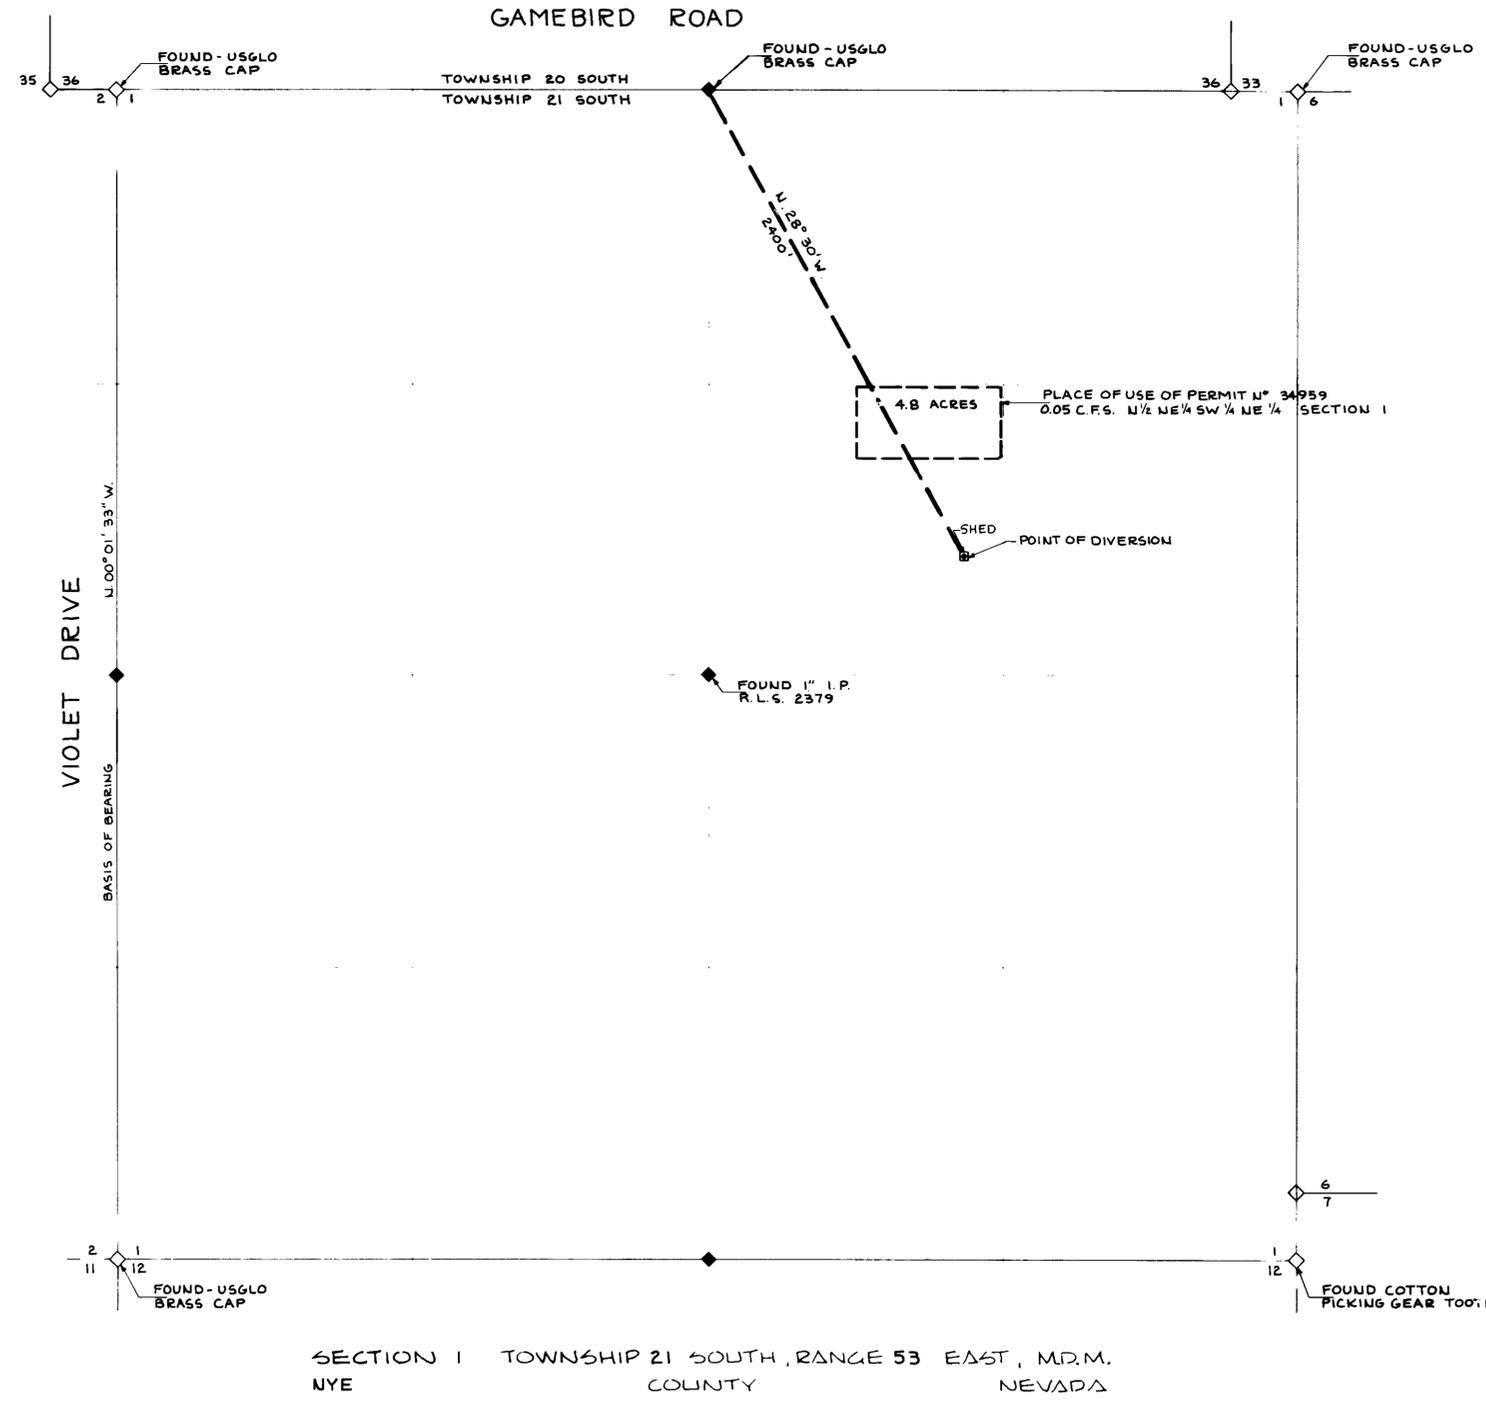


STATE OF NEVADA ss  
COUNTY OF CLARK ss

I, **STEPHEN F. TURNER** BEING FIRST DULY SWORN, DEPOSE AND SAY THAT THIS MAP CONSISTING OF ONE SHEET, HAS BEEN CORRECTLY DRAWN TO THE DESIGNATED SCALE FROM FIELD NOTES OF A SURVEY MADE UNDER MY SUPERVISION AND DIRECTION ON THE 21<sup>ST</sup> DAY OF APRIL, 1982 THAT IT TRULY AND CORRECTLY REPRESENTS THE LOCATION AND EXTENT OF THE WORKS USED TO DIVERT WATER FROM UNDERGROUND SOURCES IN PAHRUMP VALLEY BASIN IN NYE COUNTY BY JOHN G. GILCHRIST FOR IRRIGATION & DOMESTIC PURPOSES UNDER APPLICATION NO 34959 THAT THE POINT OF DIVERSION, THE LOCATION, SIZE, AND GRADES OF THE DIVERTING CHANNEL, LOCATION AND DESCRIPTION OF ALL MEASURING DEVICES, THE LOCATION AND EXTENT OF LANDS OWNED OR CONTROLLED BY THE APPLICANT UPON WHICH WATER APPLIED FOR UNDER APPLICATION NO 34959 IS USED TOGETHER WITH THE AREA AND KIND OF CULTURE IN EACH 40 ACRE SUBDIVISION, AND THE LOCATION AND NAMES OF ALL OTHER WORKS OR STREAMS WHICH ARE CROSSED BY OR CONNECTED WITH SAID WORKS ARE FULLY AND CORRECTLY DESIGNATED THEREON.

*Stephen F. Turner*  
**STEPHEN F. TURNER**  
STATE WATER RIGHTS SURVEYOR  
CERTIFICATE NO 396

SUBSCRIBED AND SWORN TO BEFORE ME THIS 12<sup>TH</sup> DAY OF JUNE, 1978

*Virginia Savalli*  
**VIRGINIA SAVALLI**  
NOTARY PUBLIC IN AND FOR CLARK COUNTY, NEVADA  
MY COMMISSION EXPIRES JUNE 21, 1984

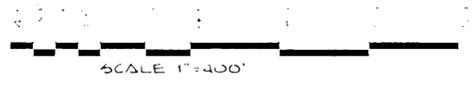

SECTION 1 TOWNSHIP 21 SOUTH, RANGE 53 EAST, M.D.M.  
NYE COUNTY NEVADA

FILED  
APR 1984  
COUNTY CLERK

MAP  
TO ACCOMPANY PROOF OF BENEFICIAL USE  
UNDER APPLICATION NO 34959

BY: JOHN G. GILCHRIST  
FOR: IRRIGATION AND DOMESTIC PURPOSES  
FROM: AN UNDERGROUND SOURCE

**BAUGHMAN & TURNER INC.**  
CIVIL ENGINEERING, MINING ENGINEERING, LAND SURVEYING  
2325 WEST CHARLESTON BLVD. LAS VEGAS, NEVADA

**34959**

7-27  
OK  
POD same as 29539