


SECTION	SUBDIVISION	TOWNSHIP	RANGE	CULTIVATED ACREAGE	DISCRPTION OF CULTURE
23	SE1/4 NE1/4	T.16N.	R.63E.	0.90	Yard (Grass & Pasture)
23	SE1/4 NE1/4	T.16N.	R.63E.	0.10	Garden
23	SE1/4 NE1/4	T.16N.	R.63E.	34.0	Oats

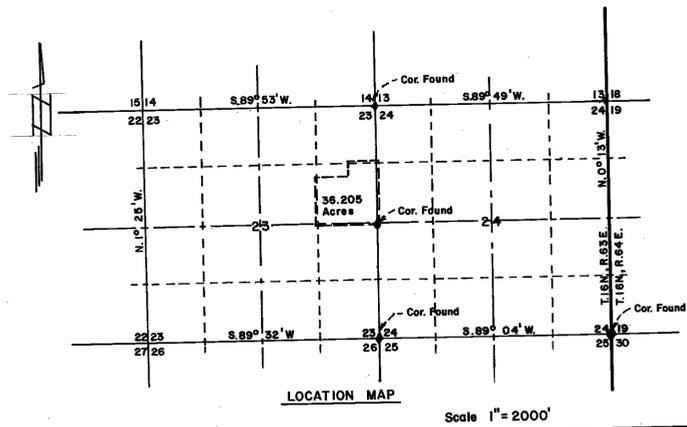


STATE OF NEVADA }  
 COUNTY OF WHITE PINE } S.S.

I, Richard E. Fonger, being first duly sworn, depose and say that this map, consisting of one sheet, has been correctly drawn to the designated scale from field notes of a survey made by me, or under my supervision and direction, on the 21<sup>st</sup> day of July, 1990; that it truly and correctly represents the proposed location and extent of the works used to divert water from underground, in White Pine County, by George W. and Janet T. Panagopoulos for irrigation and domestic purposes under Application No. 35691. That the point of diversion, the location, size of the diverting channel, location and description of all measuring devices, the location and extent of lands owned or controlled by the applicant upon which water applied for under Application No. 35691 is used, together with the area and kind of culture in each 40 acre subdivision and the location and names of all other works or streams which are crossed by or connected with said works are fully and correctly designated thereon.


*Richard E. Fonger*  
 State Water Right Surveyor

BEARING BASE  
 DIRECT SOLAR OBSERVATION

Subscribed and sworn to before me  
 this 4<sup>th</sup> day of August, 1990.  
 Notary Public in and for White Pine County, Nevada  
*Margaret Montoya*

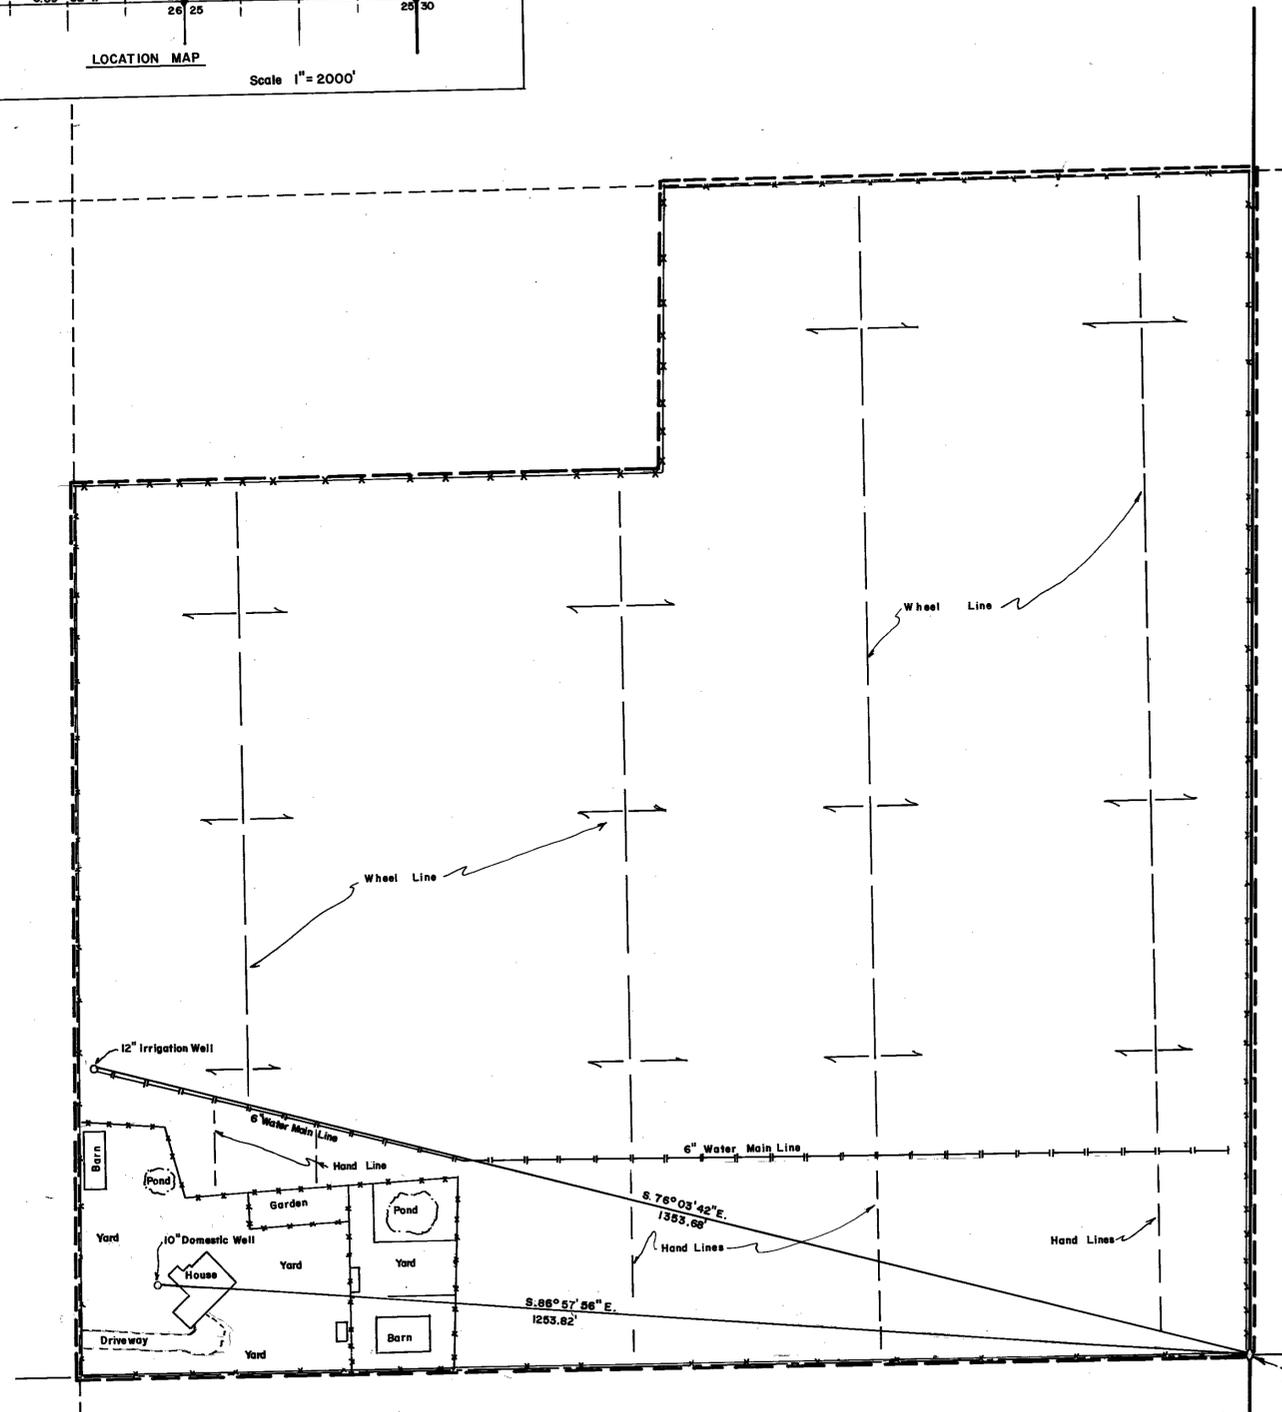

1/4  
 T.16N. R.63E.  
 S23 S24  
 1967  
 BLM  
 Found brass cap in mound of  
 rocks with stl post

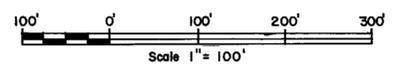

CERTIFICATE NO. [REDACTED] ISSUED [REDACTED]

STATE ENGINEER  
 11:08 AM 13 AUG 06

FILED  
 AUG 13 1990  
 STATE ENGINEER'S OFFICE

MAP  
 To Accompany Proof of Beneficial Use  
 Under Application No. 35691  
 for  
 Irrigation and Domestic  
 by  
 George W. and Janet T. Panagopoulos  
 from  
 Underground Source

35691