


T.32N., R.46E., M.D.M.  
T.32N., R.47E., M.D.M.

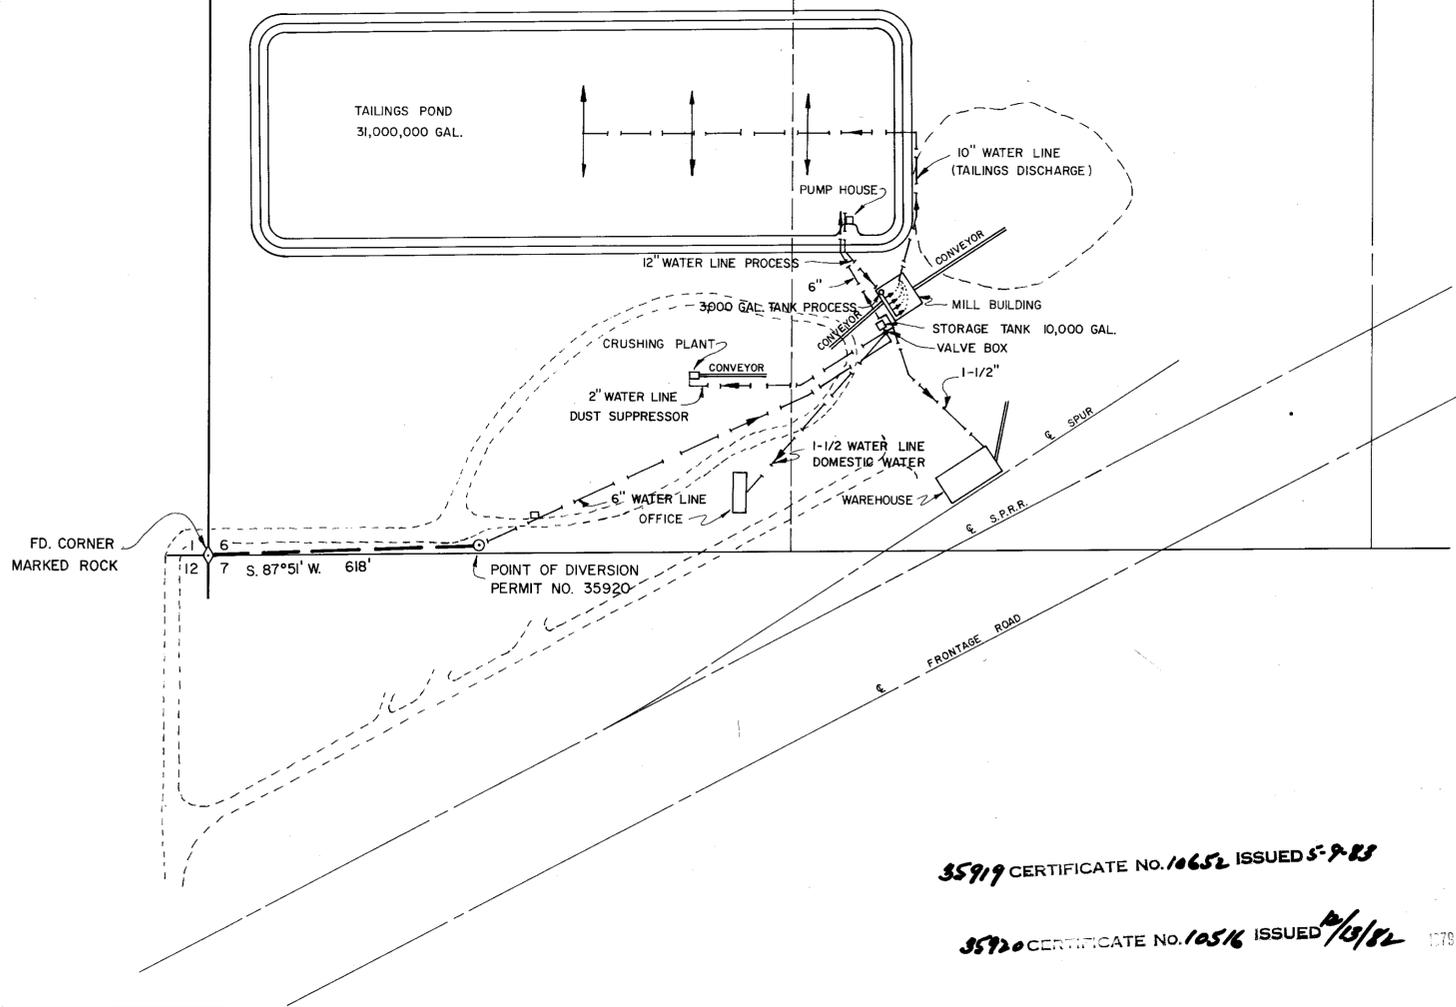

STATE OF NEVADA }  
COUNTY OF ELKO } ss

I, W.A. Nisbet, being first duly sworn, depose and say that this map, consisting of one sheet, has been correctly drawn to the designated scale from field notes of a survey made under my supervision and direction, on the 5th day of October, 1979, that it truly and correctly represents the proposed location and extent of the works used to divert water from an UNDERGROUND SOURCE, in LANDER COUNTY, by MILCHEM INCORPORATED for MILLING purposes. That the proposed point of diversion and return, the location of the mill, the approximate size and capacity of the diverting channel, and the location and names of all other works or streams which are crossed by or connected with said works, are fully and correctly designated hereon.


*William A. Nisbet*  
STATE WATER RIGHT SURVEYOR NO. 448

Subscribed and sworn to before me this 10th day of Oct. 1979  
Notary Public in and for Elko County, Nevada.

*Leora Bernadot*  
LEORA BERNADOT  
Notary Public - State of Nevada  
Elko County, Nevada  
Commission expires May 2, 1982

**RECEIVED**  
OCT 20 1979  
STATE ENGINEER'S OFFICE  
ELKO OFFICE

BASIS OF BEARINGS: West line Sec. 6, as N.0°34' E.

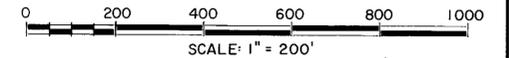

35919 CERTIFICATE No. 10652 ISSUED 5-9-83

35920 CERTIFICATE No. 10516 ISSUED 11/19/82

1979 OCT 11 PM 2 21

**FILED**  
OCT 11 1979  
STATE ENGINEER'S OFFICE

NO.	BY	DATE	DESCRIPTION	CHK'D	APP'D
REVISIONS					

**MAP**  
TO ACCOMPANY PROOF OF BENEFICIAL USE  
UNDER APPLICATION NO. 35920  
FOR  
MILLING PURPOSES  
BY  
**MILCHEM INCORPORATED**  
FROM AN UNDERGROUND SOURCE

 <b>CHILTON ENGINEERING</b> 421 COURT STREET ELKO, NEVADA	<b>W79072</b>
--	---------------

79093      **35919**      **35920**