


Sec.	Subdivision	Township	Range	Cultivated acreage	Description of culture	Date of first culture
1	NE1/4SE1/4	T.20N.	R.63E.	39.69	OATS	
1	SE1/4SE1/4	T.20N.	R.63E.	39.70	OATS	
6	LOT 6	T.20N.	R.64E.	39.87	OATS	
6	LOT 7	T.20N.	R.64E.	39.89	OATS	

STATE OF NEVADA }  
COUNTY OF WHITE PINE } S.S.

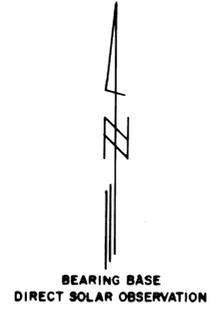

I, Richard E. Fonger, being first duly sworn, depose and say that this map, consisting of one sheet, has been correctly drawn to the designated scale from field notes of a survey made by me, or under my supervision and direction, on the 9th day of August, 1988; that it truly and correctly represents the proposed location and extent of the works used to divert water from underground, White Pine County, by Joseph F and Faye L. Israel for irrigation and domestic purposes under Application No. 36159. That the point of diversion, the location, size of the diverting channel, location and description of all measuring devices, the location and extent of lands owned or controlled by the applicant upon which water applied for under Application No. 36159 is used, together with the area and kind of culture in each 40 acre subdivision and the location and names of all other works or streams which are crossed by or connected with said works are fully and correctly designated thereon.



*Richard E. Fonger*  
State Water Right Surveyor

Subscribed and sworn to before me  
this 16 day of August, 1988.  
Notary Public in and for White Pine County, Nevada.

*Mary S. Lee*



T. 21 N.  
T. 20 N.

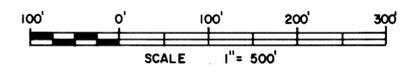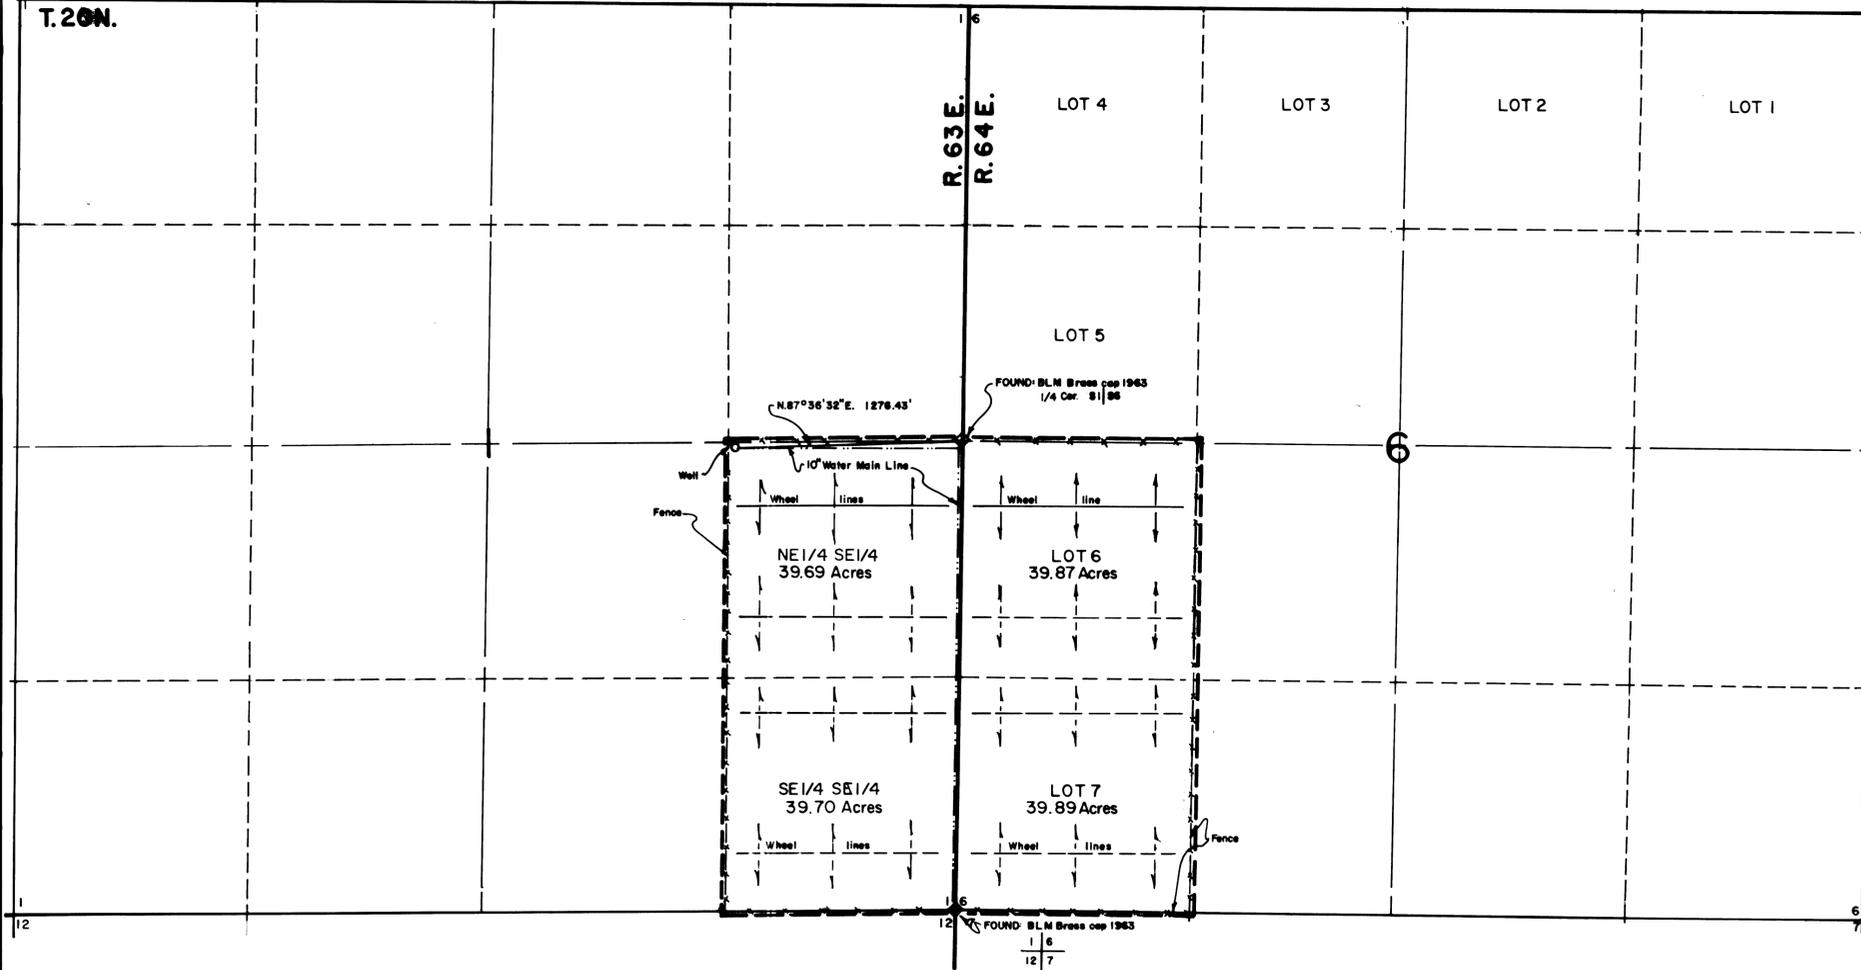

CERTIFICATE NO. 12216 ISSUED 8/1/89

FILED  
AUG 17 1988  
STATE ENGINEER'S OFFICE

FONGER SURVEY  
PO BOX 491  
401 MURRY ST.  
ELY, NEVADA 89301  
(702) 289-2898

MAP  
To Accompany Proof of Beneficial Use Under  
Application No. 36159  
for  
Irrigation and Domestic  
by  
Joseph F. and Faye L. Israel  
from  
Underground source

85992T 36159