
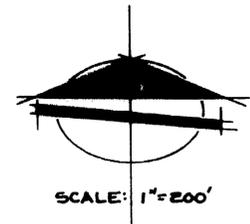


| MAP TABULATION |             |          |       |                 |                 |
|----------------|-------------|----------|-------|-----------------|-----------------|
| SECTION        | SUBDIVISION | TOWNSHIP | RANGE | CULTIVATED AREA | TYPE OF CULTURE |
| 12             |             | 21       | 53    | 3.4865          | WINTER OATS     |
|                |             |          |       |                 |                 |
|                |             |          |       |                 |                 |

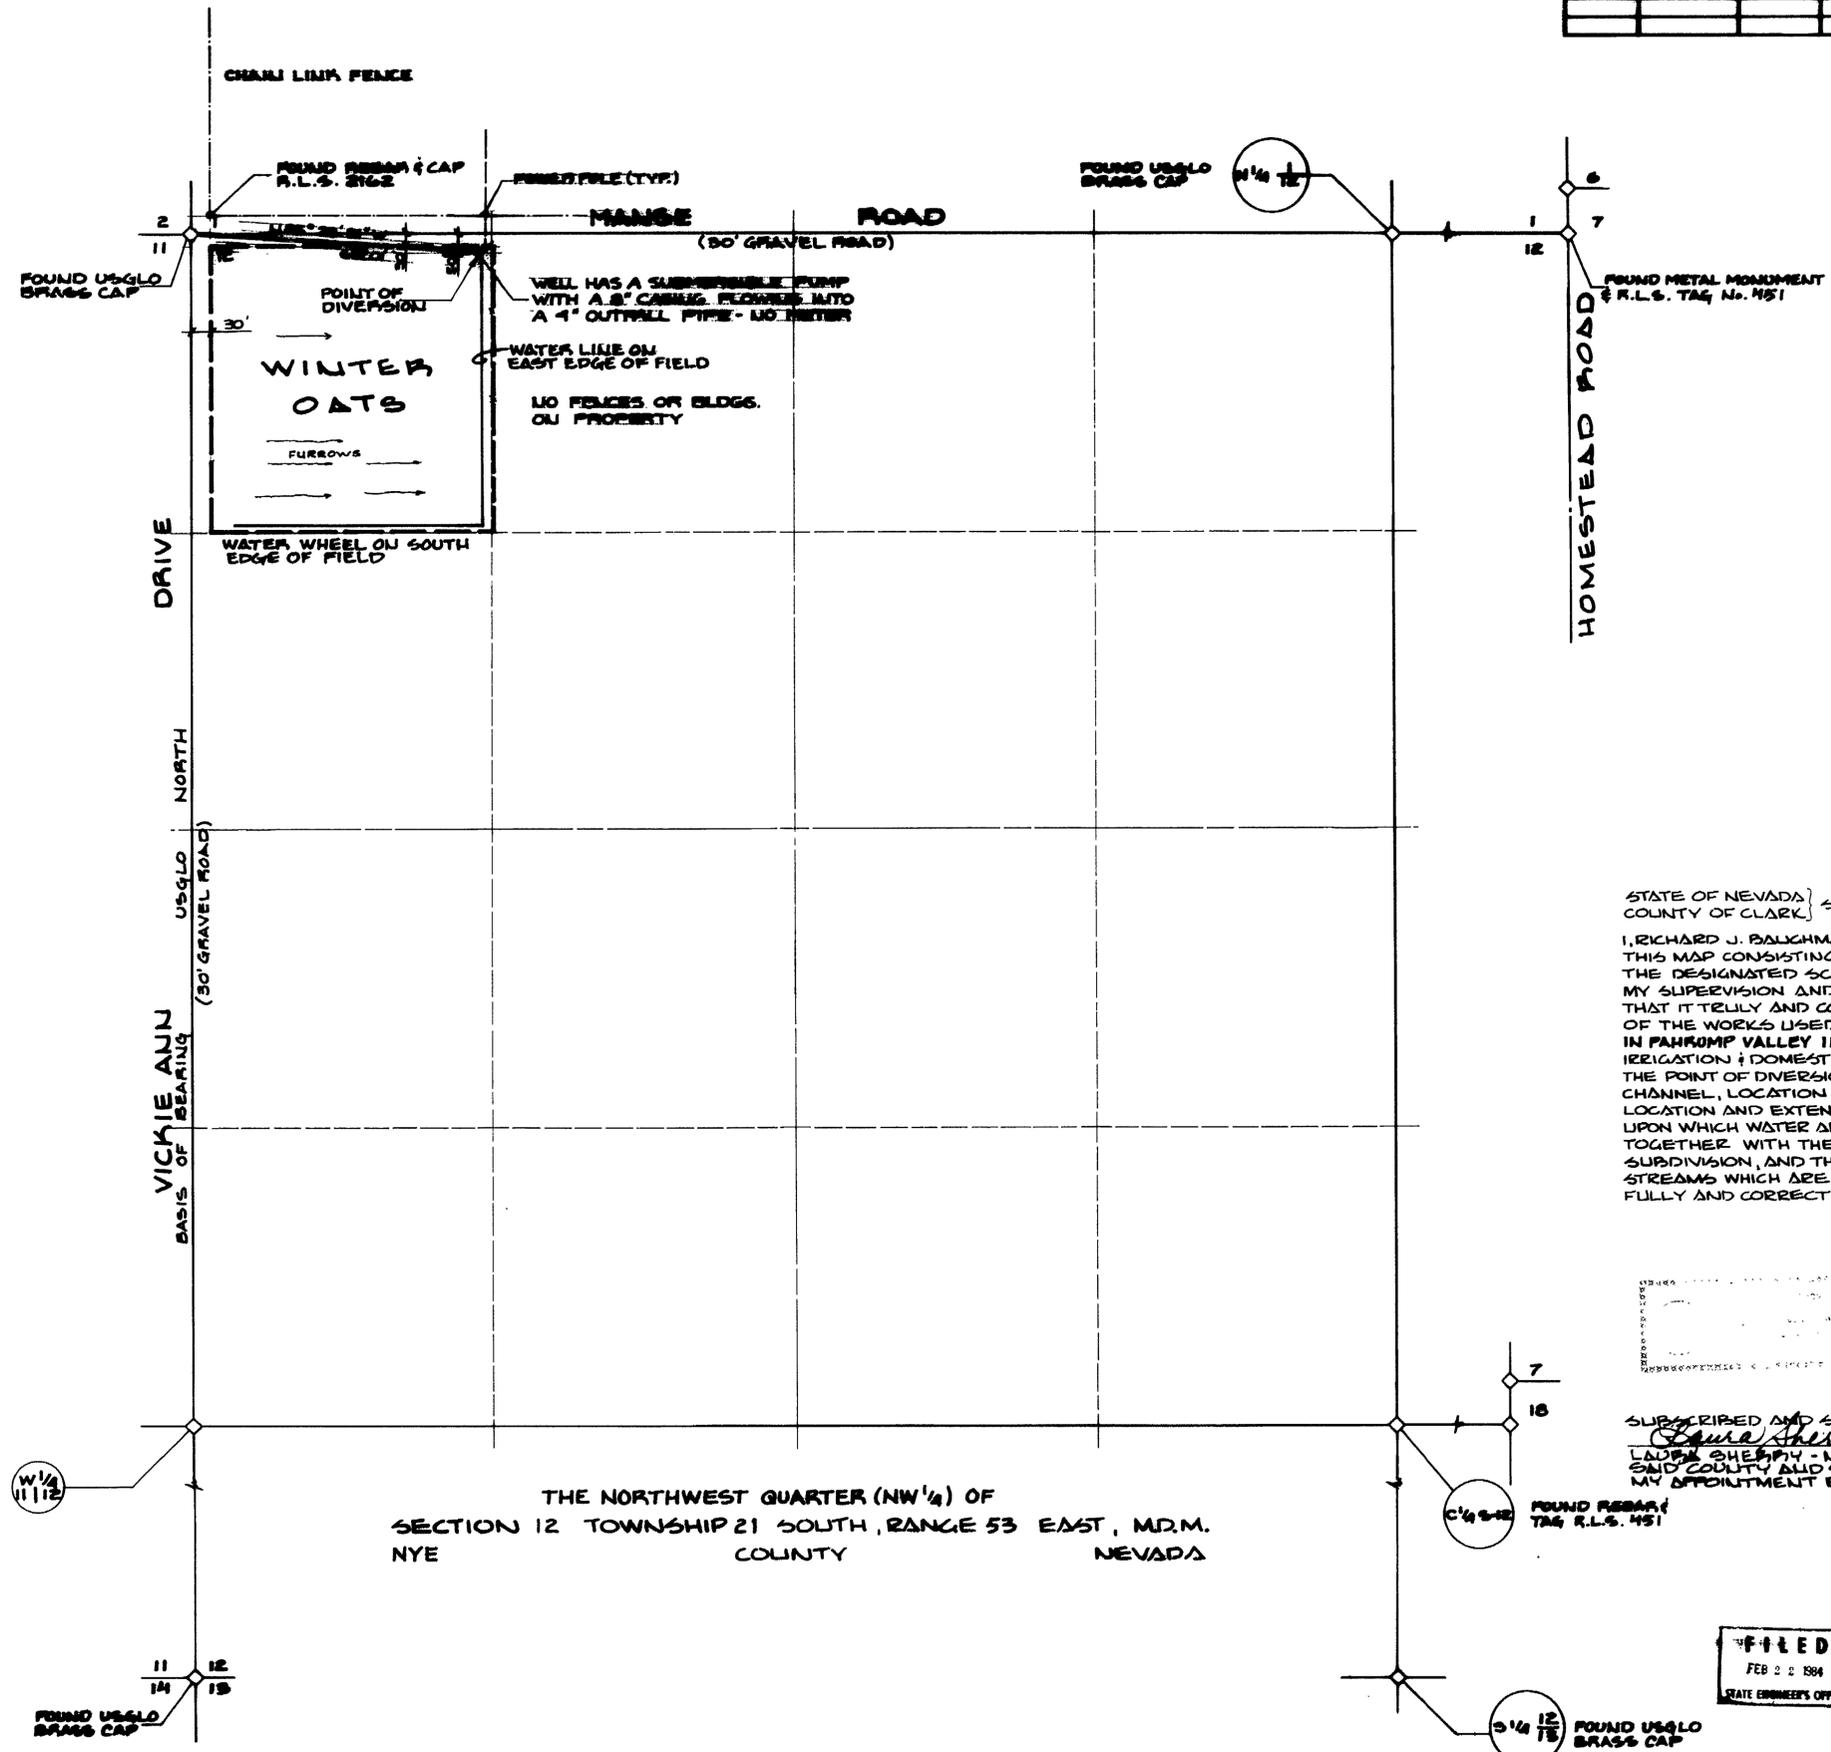


STATE OF NEVADA } ss  
COUNTY OF CLARK } ss

I, RICHARD J. BAUGHMAN, BEING FIRST DULY SWORN, DEPOSE AND SAY THAT THIS MAP CONSISTING OF ONE SHEET, HAS BEEN CORRECTLY DRAWN TO THE DESIGNATED SCALE FROM FIELD NOTES OF A SURVEY MADE UNDER MY SUPERVISION AND DIRECTION ON THE 25<sup>TH</sup> DAY OF NOVEMBER 1983 THAT IT TRULY AND CORRECTLY REPRESENTS THE LOCATION AND EXTENT OF THE WORKS USED TO DIVERT WATER FROM UNDERGROUND SOURCES IN PAHRUMP VALLEY IN NYE COUNTY NEVADA BY DARWIN EASTER FOR IRRIGATION & DOMESTIC PURPOSES UNDER APPLICATION NO 36276 THAT THE POINT OF DIVERSION, THE LOCATION, SIZE, AND GRADES OF THE DIVERTING CHANNEL, LOCATION AND DESCRIPTION OF ALL MEASURING DEVICES, THE LOCATION AND EXTENT OF LANDS OWNED OR CONTROLLED BY THE APPLICANT UPON WHICH WATER APPLIED FOR UNDER APPLICATION NO 36276 IS USED TOGETHER WITH THE AREA AND KIND OF CULTURE IN EACH 40 ACRE SUBDIVISION, AND THE LOCATION AND NAMES OF ALL OTHER WORKS OR STREAMS WHICH ARE CROSSED BY OR CONNECTED WITH SAID WORKS ARE FULLY AND CORRECTLY DESIGNATED THEREON.

*Richard J. Baughman*  
RICHARD J. BAUGHMAN 2-21-84  
STATE WATER RIGHTS SURVEYOR  
CERTIFICATE NO 350

SUBSCRIBED AND SWORN TO BEFORE ME THIS 28<sup>TH</sup> DAY OF NOVEMBER 1983  
*Laura Sherry*  
LAURA SHERRY - NOTARY PUBLIC FOR  
SAID COUNTY AND STATE  
MY APPOINTMENT EXPIRES OCTOBER 5, 1987

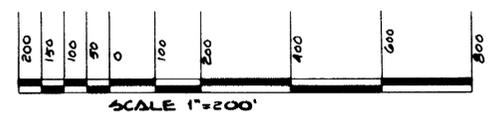

**FILED**  
FEB 22 1984  
STATE ENGINEER'S OFFICE

CERTIFICATE NO. 1975 ISSUED 2/24/84

**MAP**  
**TO ACCOMPANY PROOF OF BENEFICIAL USE**  
**UNDER APPLICATION NO 36276**  
**BY: DARWIN EASTER**  
**FOR: IRRIGATION AND DOMESTIC PURPOSES**  
**FROM: AN UNDERGROUND SOURCE IN PAHRUMP**  
**VALLEY, NYE COUNTY NEVADA**  
**BAUGHMAN & TURNER INC.**  
CIVIL ENGINEERING, MINING ENGINEERING, LAND SURVEYING  
2825 WEST CHARLESTON BLVD. LAS VEGAS, NEVADA