


Sec. 7, T.45N., R.34E.,
M.D.B. & M.

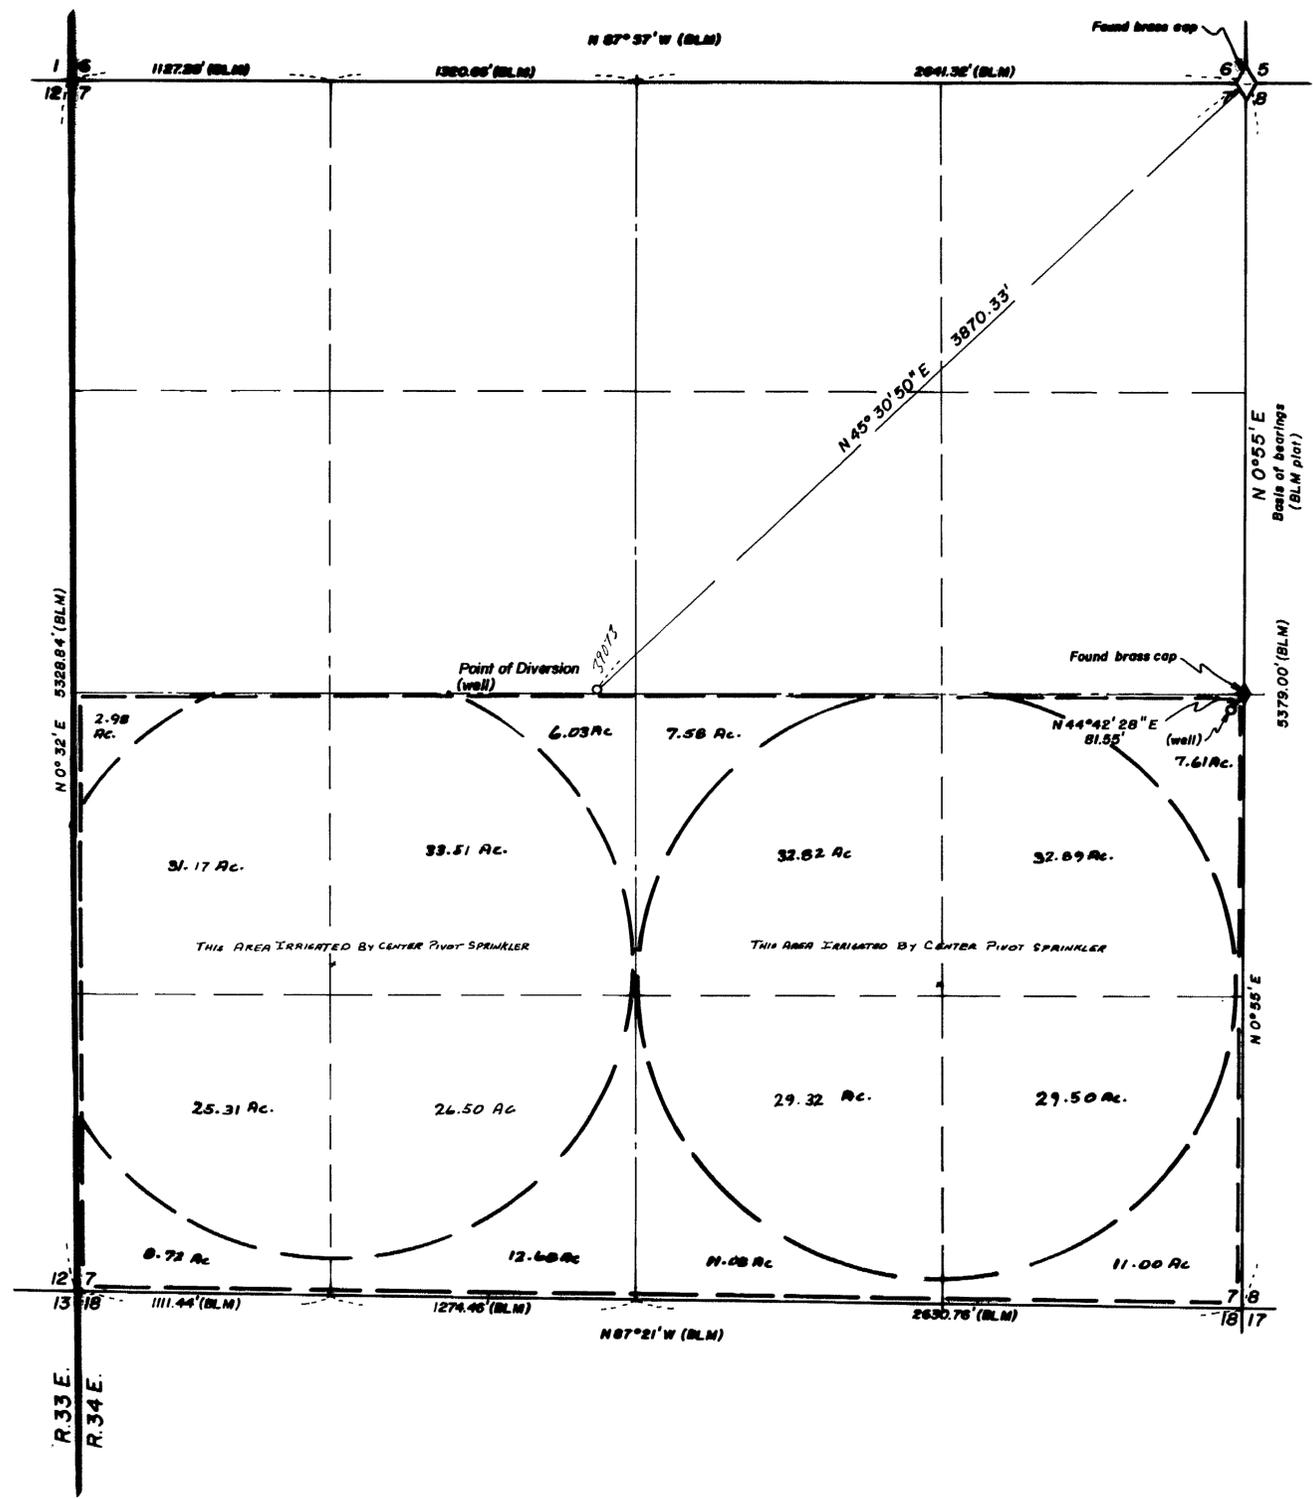

Section	Sub-division	T'ship	Range	Cultivated Acreage	Description of Culture	Date of first culture
7	SW 1/4 SW 1/4	4S	34	27.12	FALLOW	
"	NE 1/4 SW 1/4	"	"	28.88	FALLOW	
"	SW 1/4 SW 1/4	"	"	28.74	FALLOW	
"	SE 1/4 SW 1/4	"	"	18.26	FALLOW	
"	NW 1/4 SE 1/4	"	"	14.20	FALLOW	
"	NE 1/4 SE 1/4	"	"	32.84	FALLOW	
"	SW 1/4 SE 1/4	"	"	11.88	FALLOW	
"	SE 1/4 SE 1/4	"	"	11.00	FALLOW	
				308.72		


STATE of NEVADA)
COUNTY of HUMBOLDT) ss.

I, CARL J. CROSBY, being first duly sworn, depose and say that this map, consisting of 1 sheet, has been correctly drawn to the designated scale from field notes of a survey made by me between the 30th day of October, 1984, and the 11th day of November, 1984; that it truly and correctly represents the proposed location and extent of the works used to divert water from underground in Humboldt County by COCKEYE LAND & LIVESTOCK for irrigation purposes under Application no. 39073. That the point of diversion, the location, size of the diverting channel, location and description of all measuring devices, the location and extent of lands owned by the applicant upon which water applied for under Application no. 39073 is used, together with the area and kind of culture in each 40-acre subdivision, and the location and names of all other works or streams which are crossed by or connected with said works are fully and correctly designated thereon.

Carl J. Crosby
STATE WATERRIGHT SURVEYOR No. 542
1-3-85
4526

Subscribed and sworn to before me this 2 day of Jan, 1985.
Notary Public in and for Humboldt County, Nevada.

Dora Chapin
DORA CHAPIN
Notary Public - State of Nevada
Appointment Recorded in Humboldt County
MY APPOINTMENT EXPIRES JUNE 15, 1989

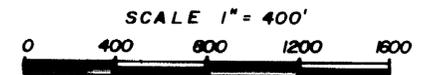

CERTIFICATE No. 1178 ISSUED 5/1/85

FILED
JAN 08 1985
STATE ENGINEER'S OFFICE

CROSBY SURVEYING
511 WEST 4th STREET
P.O. Box 1116
WINNEMUCCA, NEVADA 89445
(702) 423-2731

MAP
To Accompany Proof of Beneficial Use
under Application No. 39073
for Irrigation
by COCKEYE LAND & LIVESTOCK
from Underground
HUMBOLDT CO. NEVADA

39073