



SECTION 32, T.23N., R.21E., M.D.M.

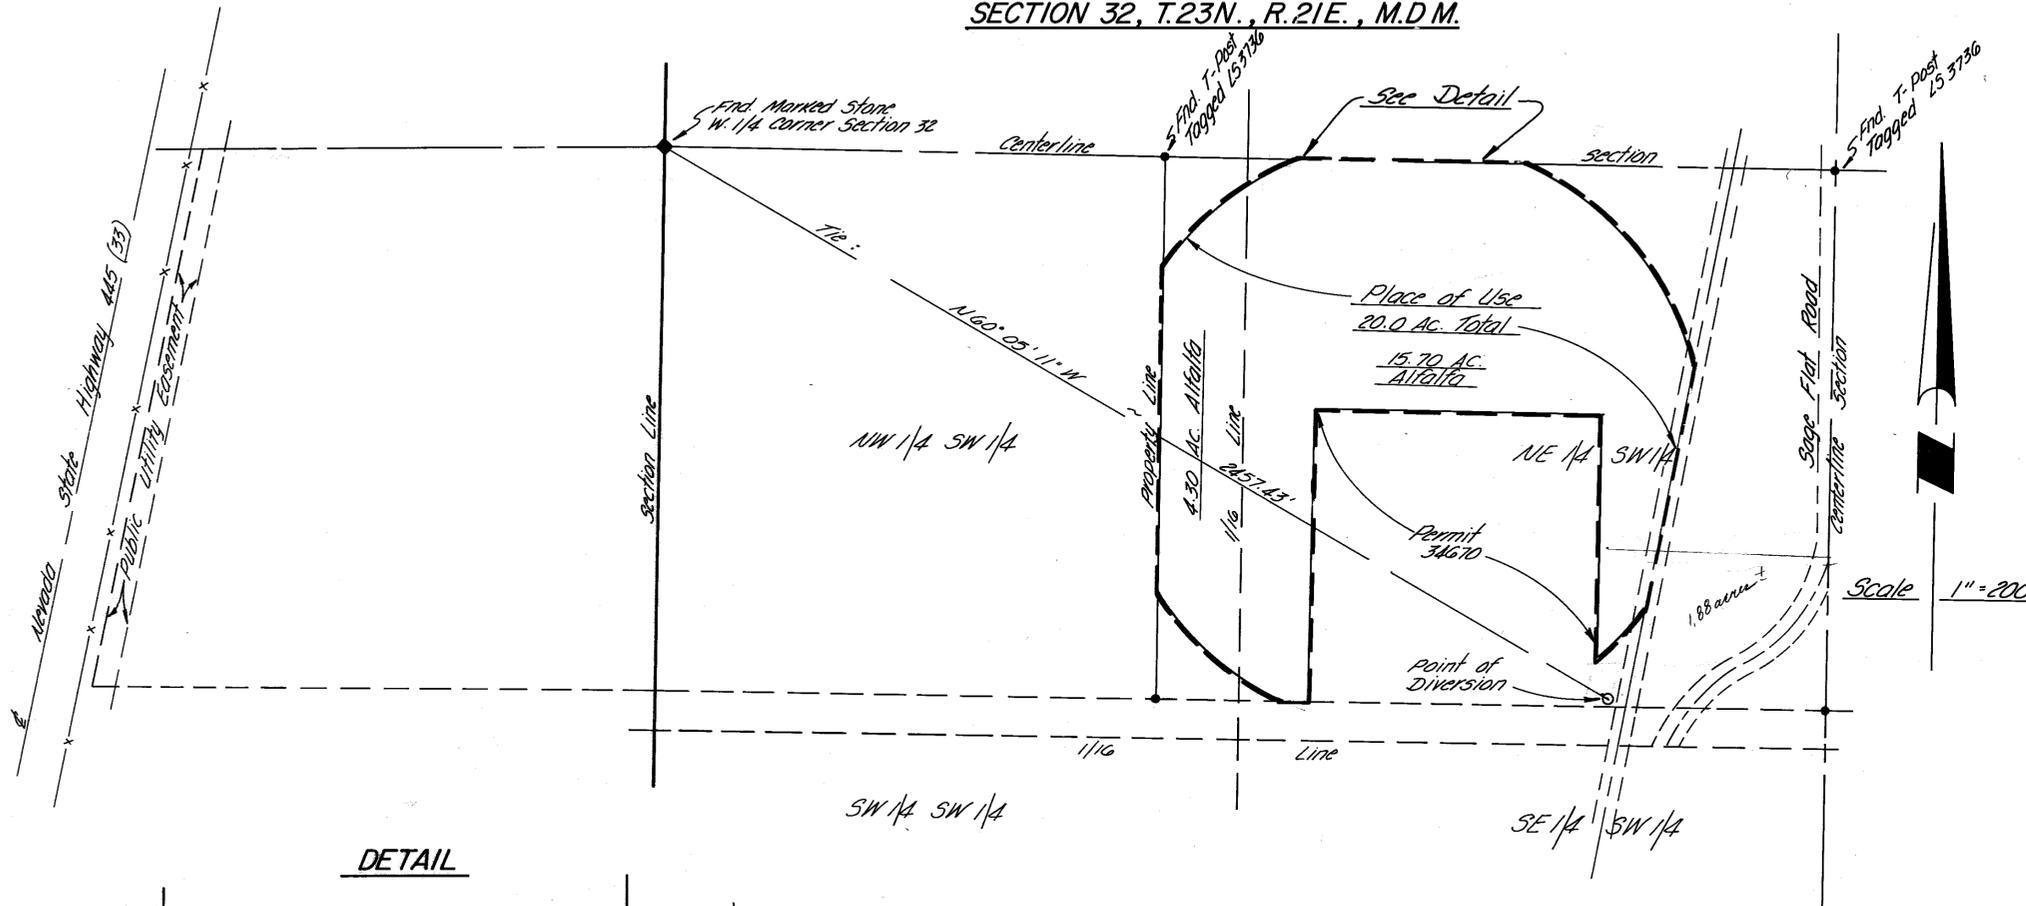


DETAIL

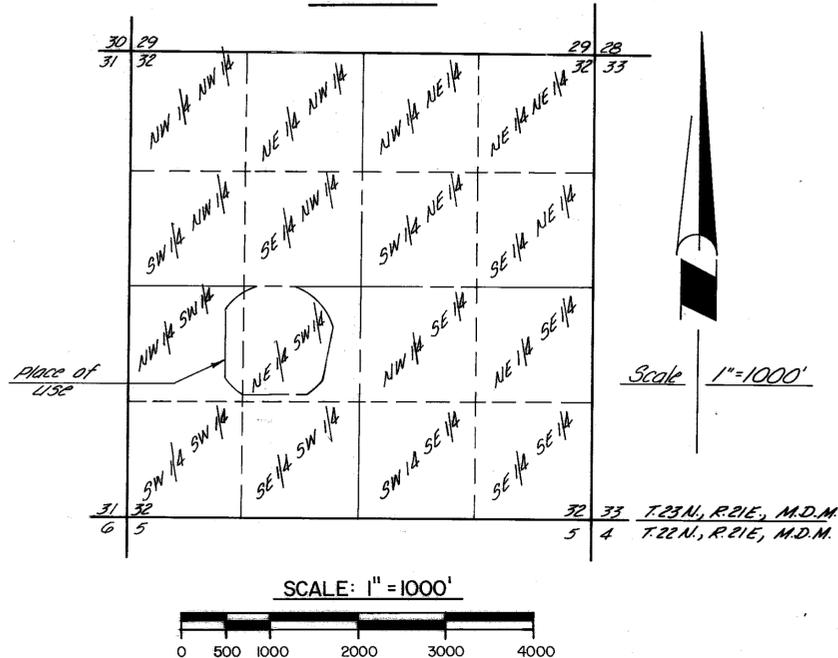

CULTURAL MAP TABULATION

SECTION	SUBDIVISION	T. N.	R. E.	CULTIVATED ACREAGE	DESCRIPTION OF CULTURE
32	NE 1/4 SW 1/4	23	21	15.70	Alfalfa
32	NW 1/4 SW 1/4	23	21	4.30	Alfalfa

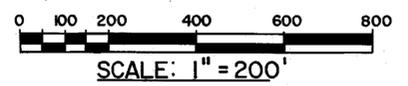

BASIS OF BEARING:

Record of Survey file No. 425179, filed on September 9, 1976
 Official Records of Washoe County, Nevada, i.e., Centerline
 of Section 32, T.23N., R.21E., M.D.M. N. 89°09'59\"/>

STATE OF NEVADA
 COUNTY OF WASHOE

I, Thomas A. Foote, being first duly sworn, depose and say that this map, consisting of sheet, has been correctly drawn to the designated scale from field notes of a survey made under my supervision and direction, between September 1976 and September 1982; that it truly and correctly represents the proposed location and extent of the works used to divert water from an underground source in Washoe County, by M.C.O. Properties for irrigation and domestic purposes under Application Nos. 39166. That the point of diversion, the location, size of the diversion channel, location and description of all measuring devices, location and extent of lands owned or controlled by the applicant upon which water applied for under Application Nos. 39166 is used, together with the area and kind of culture in each 40-acre subdivision, and the location and names of all other works or streams which are crossed or connected with said works are fully and correctly designated thereon.

Thomas A. Foote 594
 Thomas A. Foote Certificate No.
 No. 3736

Subscribed and sworn to before me this 20th day of September, 1982
 Notary Public in and for Washoe County, Nevada.

Lee M. Smithson
 Notary Public

LEE M. SMITHSON
 Notary Public - State of Nevada
 Washoe County
 My Appointment Expires Dec. 31, 1982

Scale 1" = 200'

FILED
 SEP 2 1982
 STATE ENGINEER'S OFFICE

CERTIFICATE No. 10496 ISSUED 12/10/82

MAP
 TO ACCOMPANY PROOF OF BENEFICIAL USE
 UNDER APPLICATION Nos.
 39166
 FOR IRRIGATION & DOMESTIC USE
 M.C.O. PROPERTIES
 FROM AN UNDERGROUND SOURCE

78714 39166