

CULTURAL MAP TABULATION

Section	Subdivision	Township	Range	Cultivated acreage	Description of culture	Date of first culture
31	NW 1/4 NE 1/4	T. 1 N.	R. 69 E.	32	Planted wheat	March 1, 1991
31	NE 1/4 NE 1/4	T. 1 N.	R. 69 E.	33	Planted wheat	March 1, 1991
32	NW 1/4 NW 1/4	T. 1 N.	R. 69 E.	18	Planted wheat	March 1, 1991
31	SE 1/4 NE 1/4	T. 1 N.	R. 69 E.	1	Planted Wheat	March 1, 1991

CERTIFICATE

STATE OF NEVADA }
COUNTY OF CLARK } SS


I, James J. Owens, being first duly sworn, depose and say that this map, consisting of one sheet, has been correctly drawn to the designated scale from field notes of a survey made under my supervision and direction on the 12th day of Feb., 1992; that it truly and correctly represents the proposed location and extent of the works used to divert water from an underground well in Lincoln County by Paul Gemmill for irrigation purposes under Application No. 39271, that the point of diversion, the location, size of the diverting channel, location and description of all measuring devices, the location and extent of the lands owned or controlled by the applicant upon which water applied for under Application No. 39271 is used, together with the area and kind of culture in each 40 Acre subdivision, and the location and names of all other works or streams which are crossed by or connected with said works are fully and correctly designated thereon.

James J. Owens
James J. Owens
State Water Right Surveyor No. 850



Subscribed and sworn to before me this 12 day of February, 1992.
Notary Public in and for Clark County

Donna Littlefield Sherman


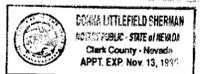


BASIS OF BEARINGS

The Basis of Bearings is N. 89° 43' W., which is the bearing between the SW Corner and the S 1/4 Corner of Sec. 32, T. 1 N., R. 69 E., M.D.M., which line is the Mount Diablo Base Line, Bearing was established by BLM in 1974 by dependent resurvey of said Township and Range.

NOTES

The Point of Diversion is an underground well and is located in the NW 1/4 NW 1/4 of Sec. 32, T. 1 N., R. 69 E., M.D.M.
All Section Corners and Quarter Corners found are BLM Brass Caps appropriately marked by the BLM 1974 Dependent Resurvey of T. 1 N., R. 69 E., M.D.M.

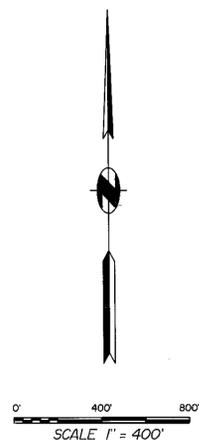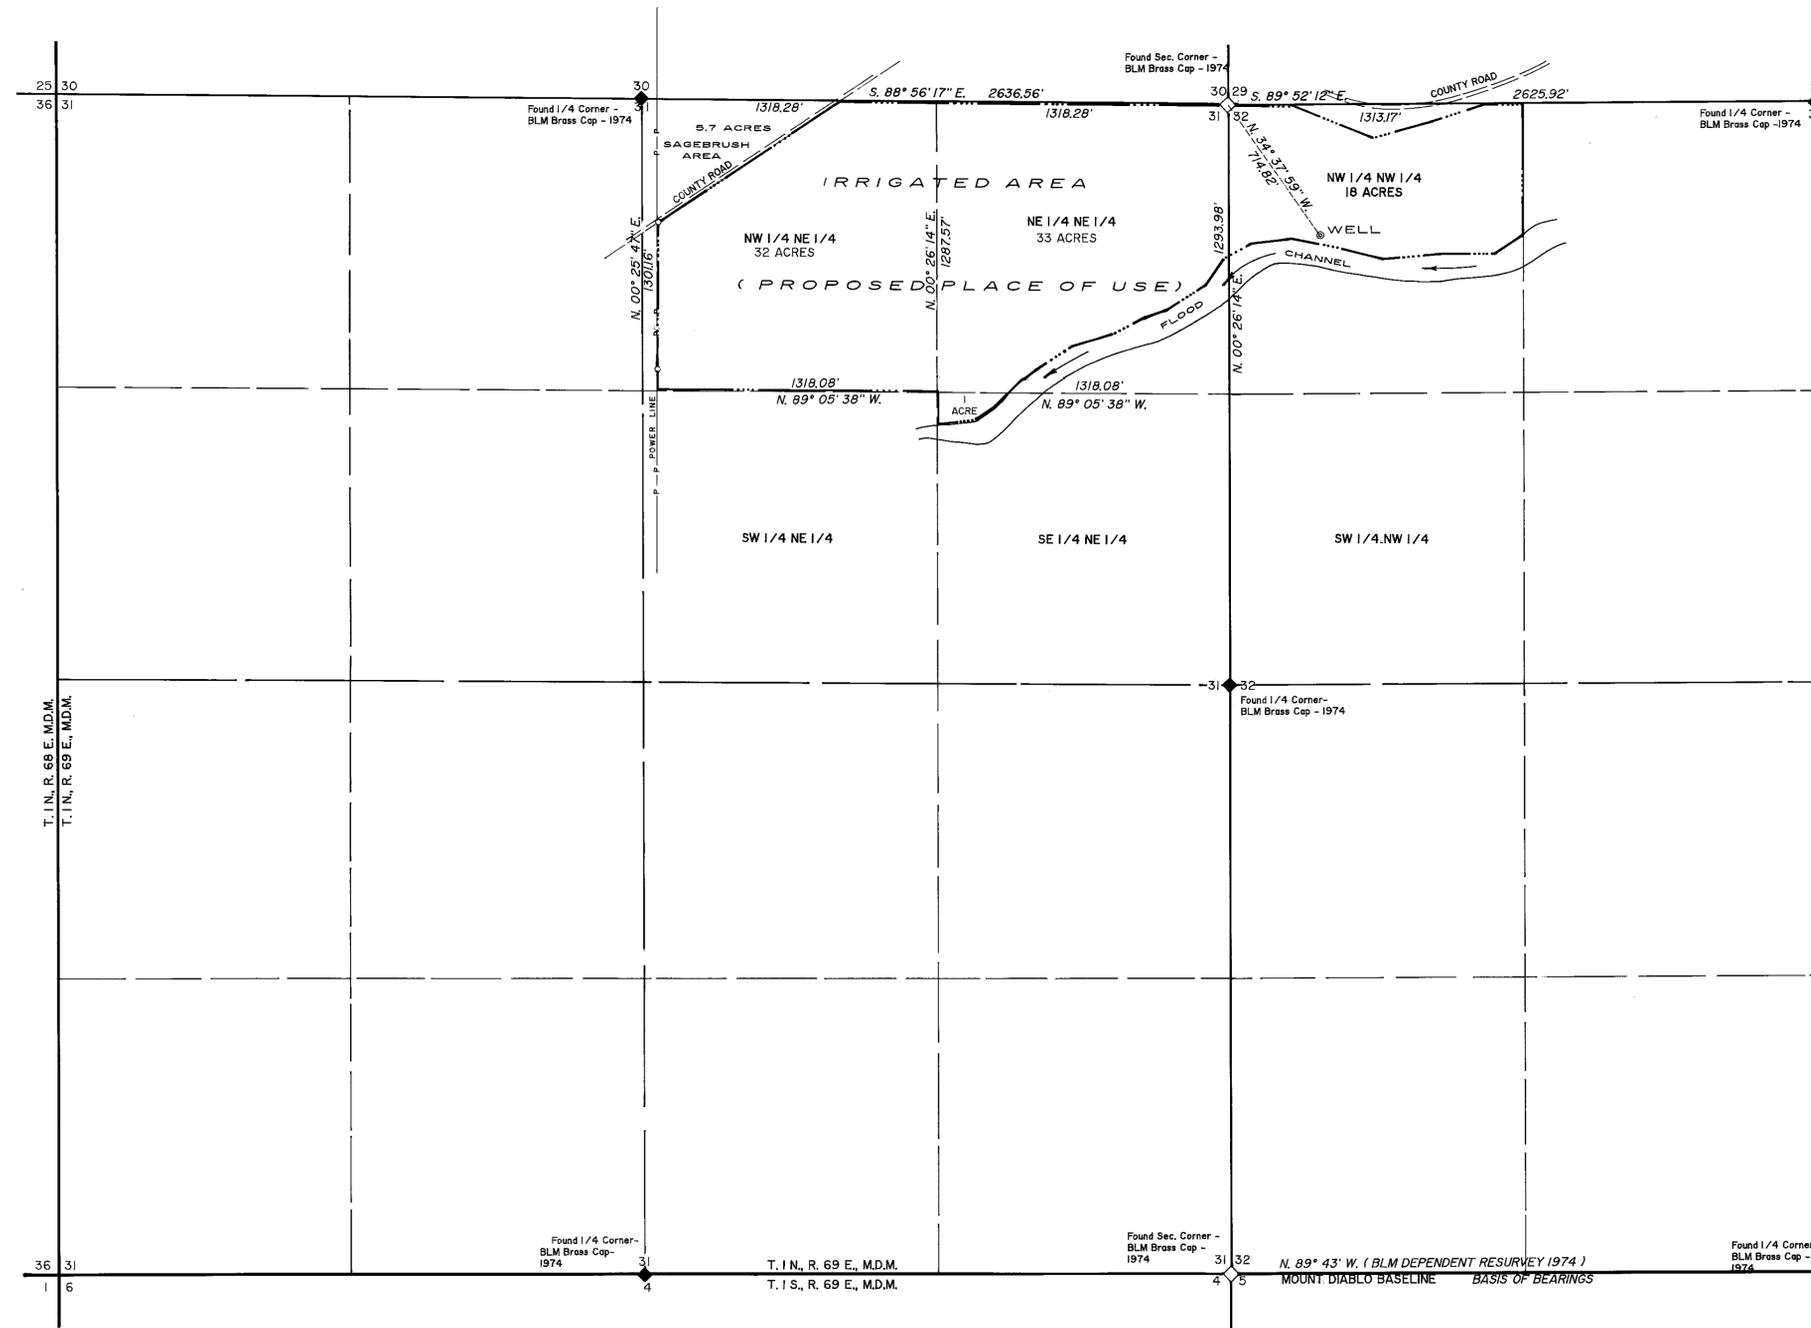

FILED
MAR 16 1992
STATE ENGINEER'S OFFICE

STATE ENGINEERS OFFICE
MAR 16 1992

CERTIFICATE No. 13501 ISSUED 10-19-92

MAP
TO ACCOMPANY PROOF OF BENEFICIAL USE UNDER
APPLICATION No. 39271
BY: PAUL GEMMILL
FROM: UNDERGROUND WELL

THE OWENS SURVEYING OUTFIT
Project Mineral, Land Surveying throughout the west
P.O. Box 1330
61 E. Mesquite Boulevard
Mesquite, Nevada 89024
(702) 346-2930