


Permit 39842

Section	Subdivision	Township	Range	Acres	Culture
11	SE1/4 NW1/4	T.44N.	R.33E.	6.24	Open Data B. Alfalfa
11	NE1/4 SW1/4	T.44N.	R.33E.	6.37	" " "
11	SW1/4 NE1/4	T.44N.	R.33E.	41.49	" " "
11	SE1/4 NE1/4	T.44N.	R.33E.	39.48	" " "
11	NW1/4 SE1/4	T.44N.	R.33E.	40.57	" " "
11	NE1/4 SE1/4	T.44N.	R.33E.	38.22	" " "
Total				173.07	

T.44N., R.33E.
M.D.B. & M.

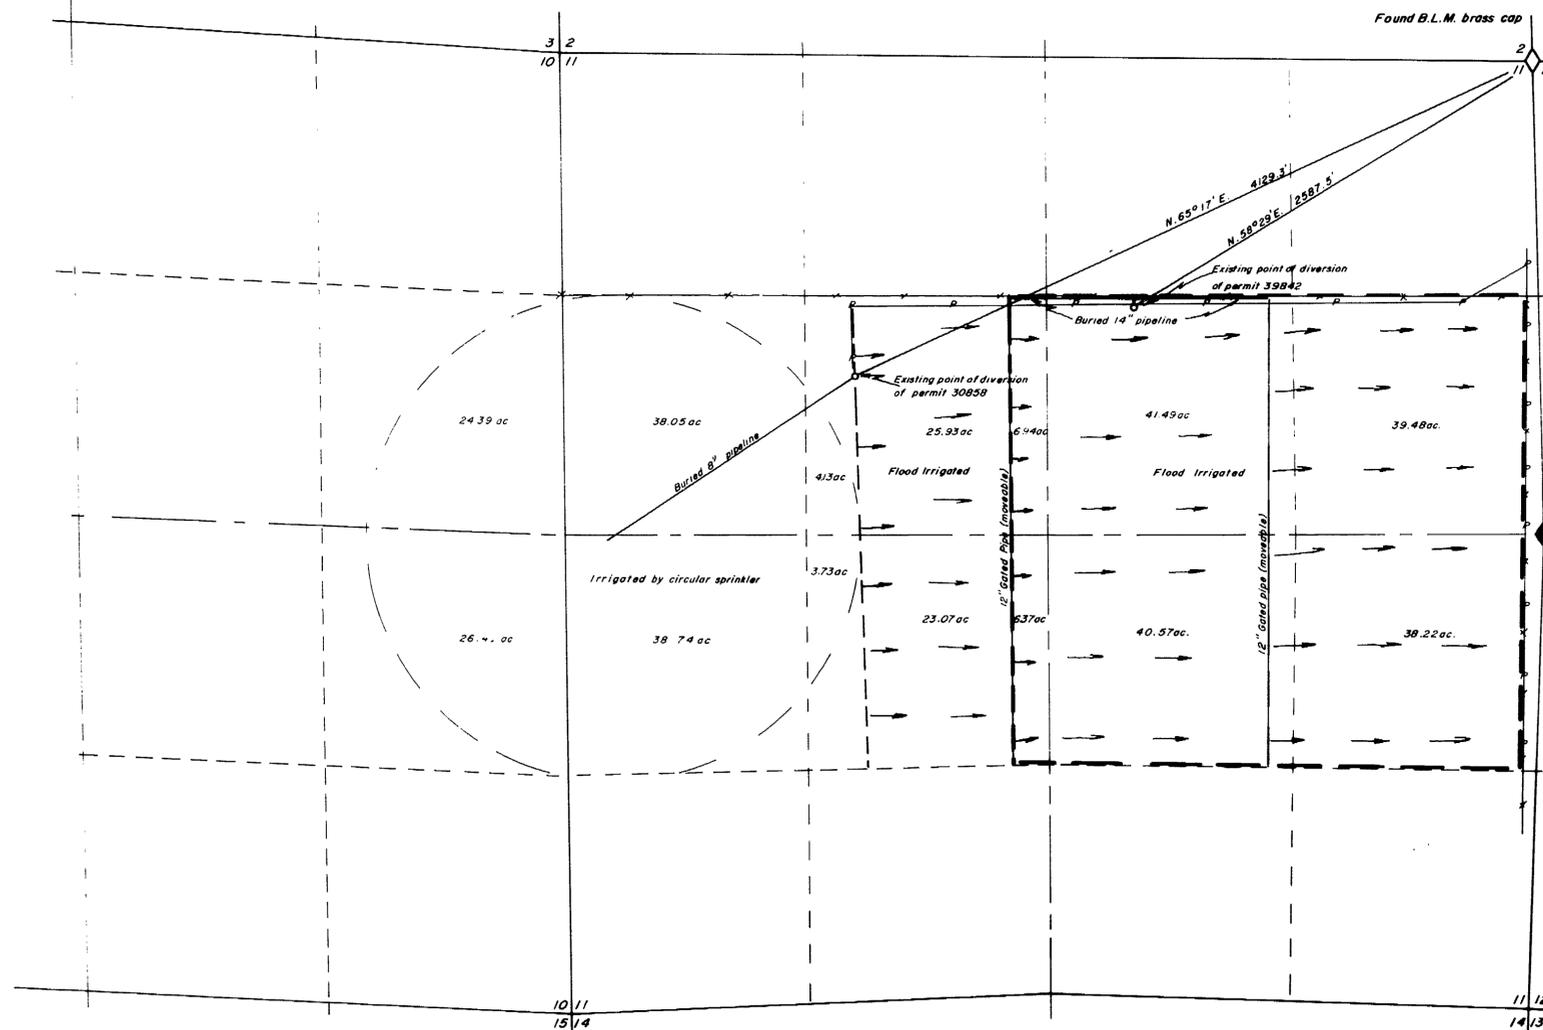

State of Nevada }
County of Humboldt } S.S.

I, Robert N. Caldwell, being first duly sworn, depose and say that this map, consisting of 1 sheets, numbered from 1 to 1, inclusive, has been correctly drawn to the designated scale from field notes of a survey made by me, (or under my supervision and direction) between the 10th day of October 1983, and the 14th day of October 1983; that it truly and correctly represents the location and extent of the works used to divert water from underground _____, in Humboldt County, by Daniel and Sammie Ugalde and John W. Ugalde for irrigation purposes under Application No. 39842. That the point of diversion, the location and size of the diverting channel, location and description of all measuring devices, the location and extent of lands owned or controlled by the applicant upon which water applied for under Application No. 39842 is used, together with the area and kind of culture in each 40-acre subdivision, and the location and names of all other works or streams which are crossed by or connected with said works are fully and correctly designated thereon.

Robert N. Caldwell
State Water Right Surveyor No 468
10-14-83

Subscribed and sworn to before me this 14th day of October, 1983.

Dolores Crawford
Notary Public



FILED
OCT 18 1983
STATE ENGINEER'S OFFICE

CERTIFICATE NO. 10873 ISSUED 10/18/84

Desert Mountain Surveying Company
510 Melarkey Street
Winnemucca, Nevada 89445

Map
To Accompany Proof Of Beneficial Use
Under Application No. 39842
By Daniel and Sammie Ugalde and John W. Ugalde
From underground in Humboldt County

99842