
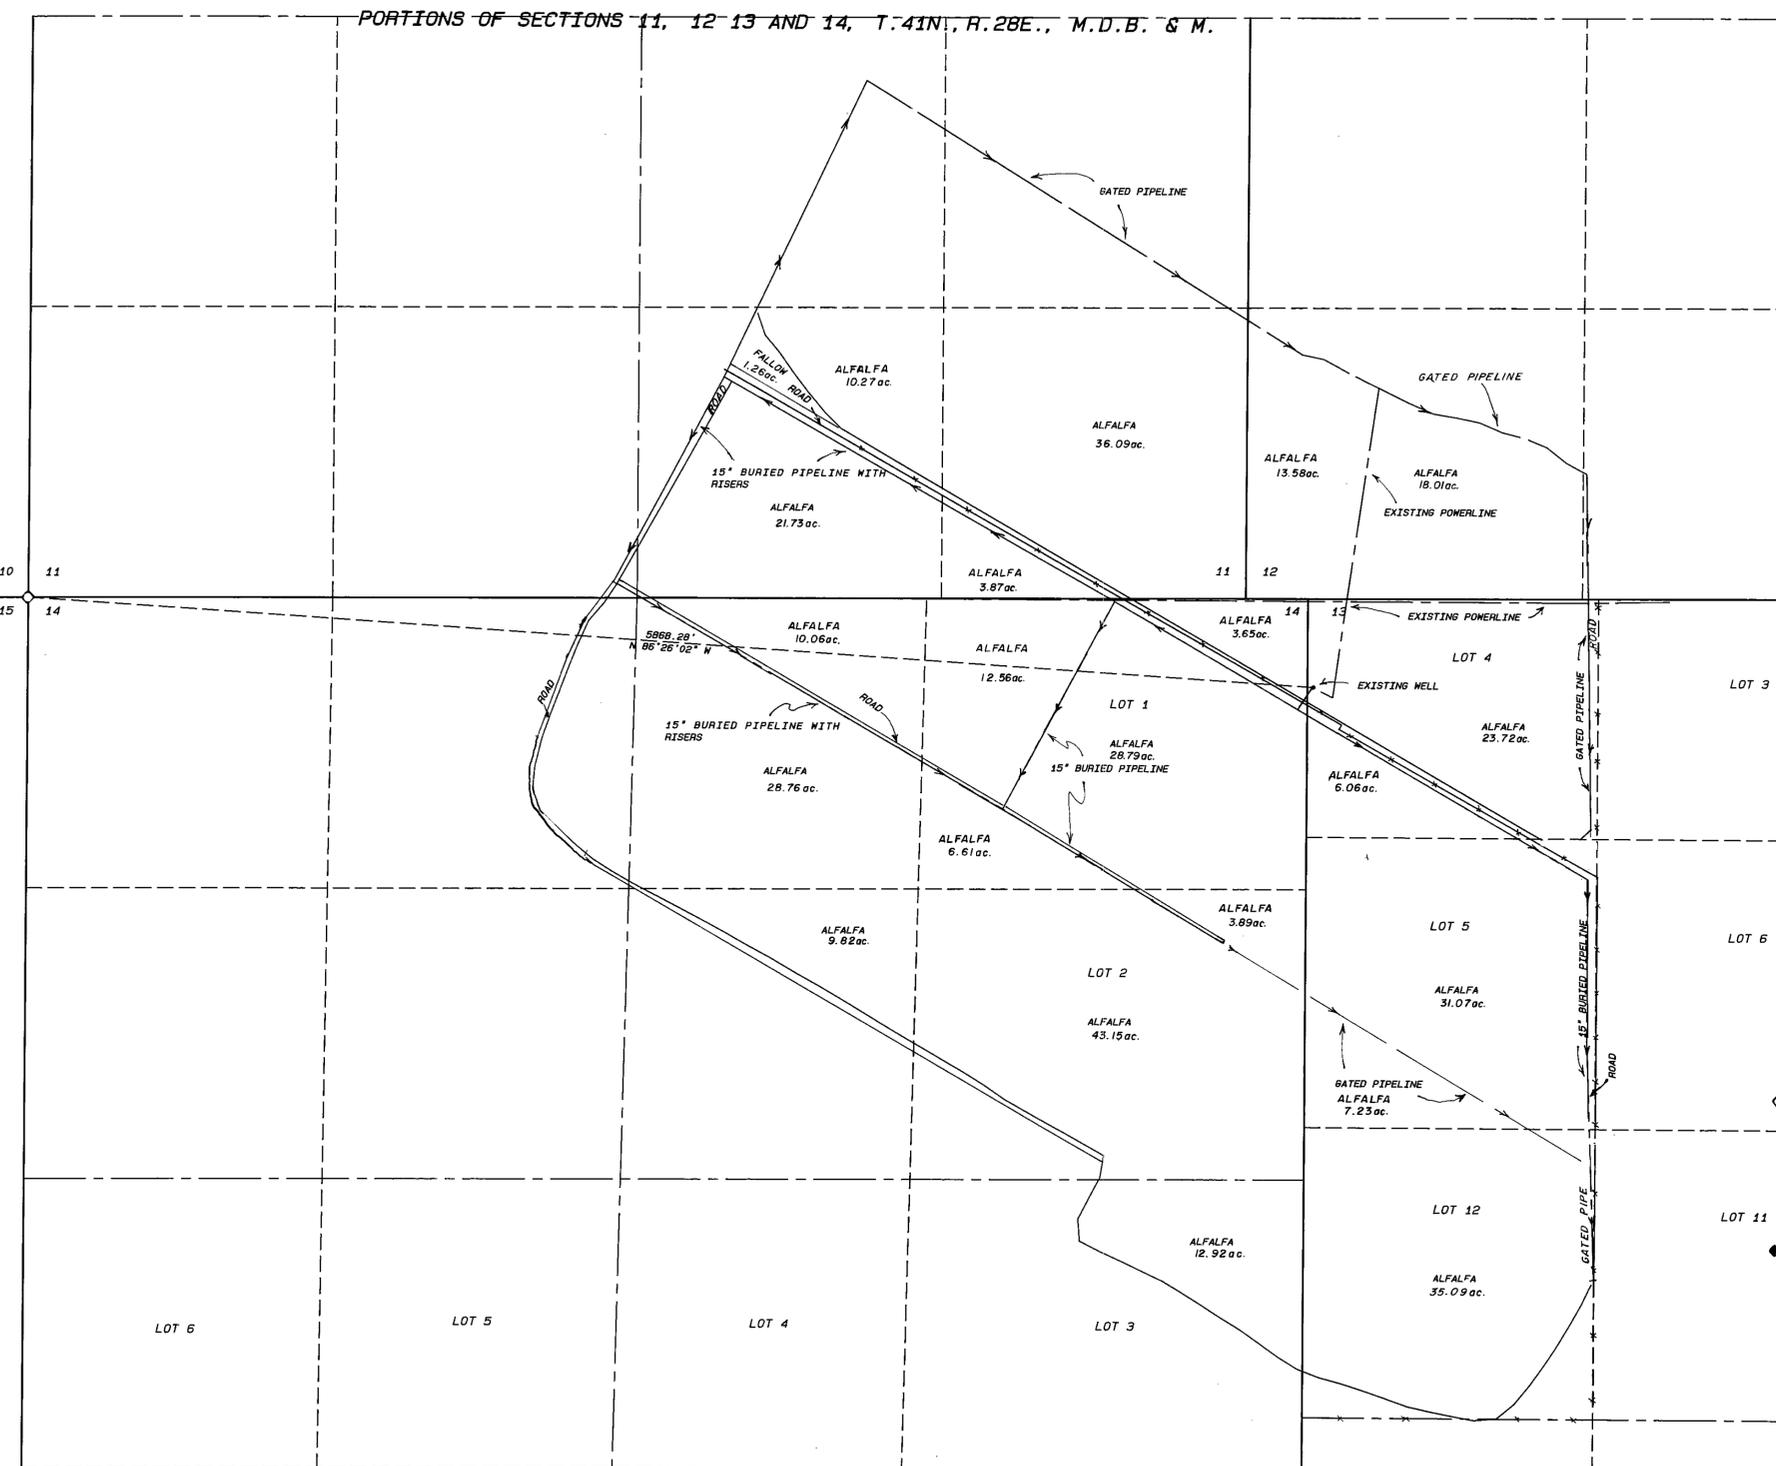



PORTIONS OF SECTIONS 11, 12 13 AND 14, T.41N., R.28E., M.D.B. & M.

STATE OF NEVADA
COUNTY OF HUMBOLDT


I, JOHN H. MILTON III, being first duly sworn, depose and say that this map, consisting of one sheet, numbered from 1 to 1, inclusive, has been correctly drawn to the designated scale from field notes of a survey made by me, or under my supervision and direction, between the 27th day of October, and the 28th day of October, 1998; that it truly and correctly represents the proposed location and extent of the works used to divert water from an underground source in Humboldt County, Nevada by PINE FOREST LAND AND LIVESTOCK COMPANY, for irrigation and domestic purposes under Permit Number 40184. That the point of diversion, the location, size of the diverting channel or other conduit, location and description of all measuring devices, the location and extent of lands owned or controlled by the applicant upon which water applied for under Permit Number 40184 is used, together with the area and kind of culture in each 40-acre subdivision, and the location and names of all other works or streams which are crossed by or connected with said works are fully and correctly designated thereon.

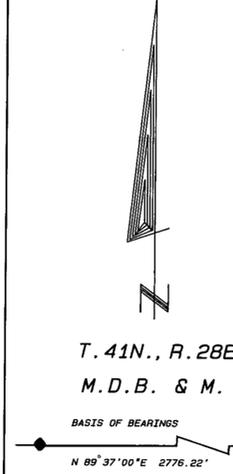

JOHN H. MILTON III
State Water Right Surveyor No. 573
12-3-99
Subscribed and sworn to before me this 3rd day of December, 1998.
DORIS A. TWICHELL
Notary Public in and for Humboldt County, State of Nevada.
My commission expires on: May 28th, 2001.

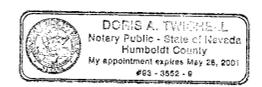

NOTES:
◊ Indicates a found section corner, an iron pipe with a 1915 G.L.O. brass cap, unless otherwise noted.
Basis of Bearings taken from the G.L.O. Survey Plat of T.41N., R.28E., M.D.B. & M. The line between the N1/4 corner of Section 15 and the NW corner of Section 14 was assumed to be S89°37'W.
◆ Indicates a found 1/4 section corner, an iron pipe with a 1915 G.L.O. brass cap, unless otherwise noted.

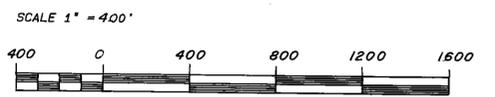

CULTURAL MAP TABULATION

Section	Subdivision	Town-Ship	Range	Acreage	Description of Culture
11	SE1/4 SE1/4	T.41N.	R.28E.	39.96	ALFALFA
11	SW1/4 SE1/4	T.41N.	R.28E.	32.00	ALFALFA
12	SW1/4 SW1/4	T.41N.	R.28E.	31.59	ALFALFA
13	LOT 4	T.41N.	R.28E.	29.78	ALFALFA
13	LOT 5	T.41N.	R.28E.	38.30	ALFALFA
13	LOT 12	T.41N.	R.28E.	35.09	ALFALFA
14	LOT 1	T.41N.	R.28E.	51.61	ALFALFA
14	LOT 2	T.41N.	R.28E.	47.04	ALFALFA
14	LOT 3	T.41N.	R.28E.	12.92	ALFALFA
14	NW1/4 NE1/4	T.41N.	R.28E.	38.82	ALFALFA
14	SW1/4 NE1/4	T.41N.	R.28E.	9.82	ALFALFA
11	SW1/4 SE1/4	T.41N.	R.28E.	1.26	FALLOW
TOTAL				368.19	

40184 CERTIFICATE NO. 15191 ISSUED 04-19-99

Desert Mountain Surveying
Land and Water Right Surveyors
146 West Second Street
WINNEMUCCA, NEVADA 89445 (702) 623-4414

STATE ENGINEER'S USE



MAP TO ACCOMPANY PROOF OF
BENEFICIAL USE
UNDER PERMIT NUMBER 40184
BY PINE FOREST LAND AND
LIVESTOCK COMPANY
FROM UNDERGROUND
FOR IRRIGATION & DOMESTIC USE
IN HUMBOLDT COUNTY, NEVADA

CERT #
15191

80898 80262 40184