

Section 17, T.44N., R.34E., M.D.B. & M.

LINE	BEARING	DISTANCE
L1	N 43°56'50" W	88.70
L2	N 33°53'53" W	210.79

STATE OF NEVADA
COUNTY OF HUMBOLDT


I, JOHN H. MILTON III, being first duly sworn, depose and say that this map, consisting of one sheet, has been correctly drawn to the designated scale from field notes of a survey made by me or under my supervision and direction, between the 17th day of November and the 18th day of November, 1993; that it truly and correctly represents the proposed location and extent of the works used to divert water from an underground source in Humboldt County by Randolph L. and Tonya L. Smith for irrigation and domestic purposes under Application Number 40584 and 40585. That the point diversion, the location, size of the diverting channel, location and description of all measuring devices, the location and extent of lands owned or controlled by the applicant upon which water applied for under Application Number 40584 and 40585 are used, together with the area and kind of culture in each 40-acre subdivision, and the location and names of all other works or streams which are crossed by or connected with the said works are fully and correctly designated thereon.

Notary Public Seal
State of Nevada, Humboldt County, Notary No. 573
1-26-94

Subscribed and sworn to before me this 26th day of January, 1994.

Doris A. Twichell
Notary Public


DORIS A. TWICHELL
NOTARY PUBLIC
HUMBOLDT Co., NEVADA
By Appointment Expires
MAY 28 1997

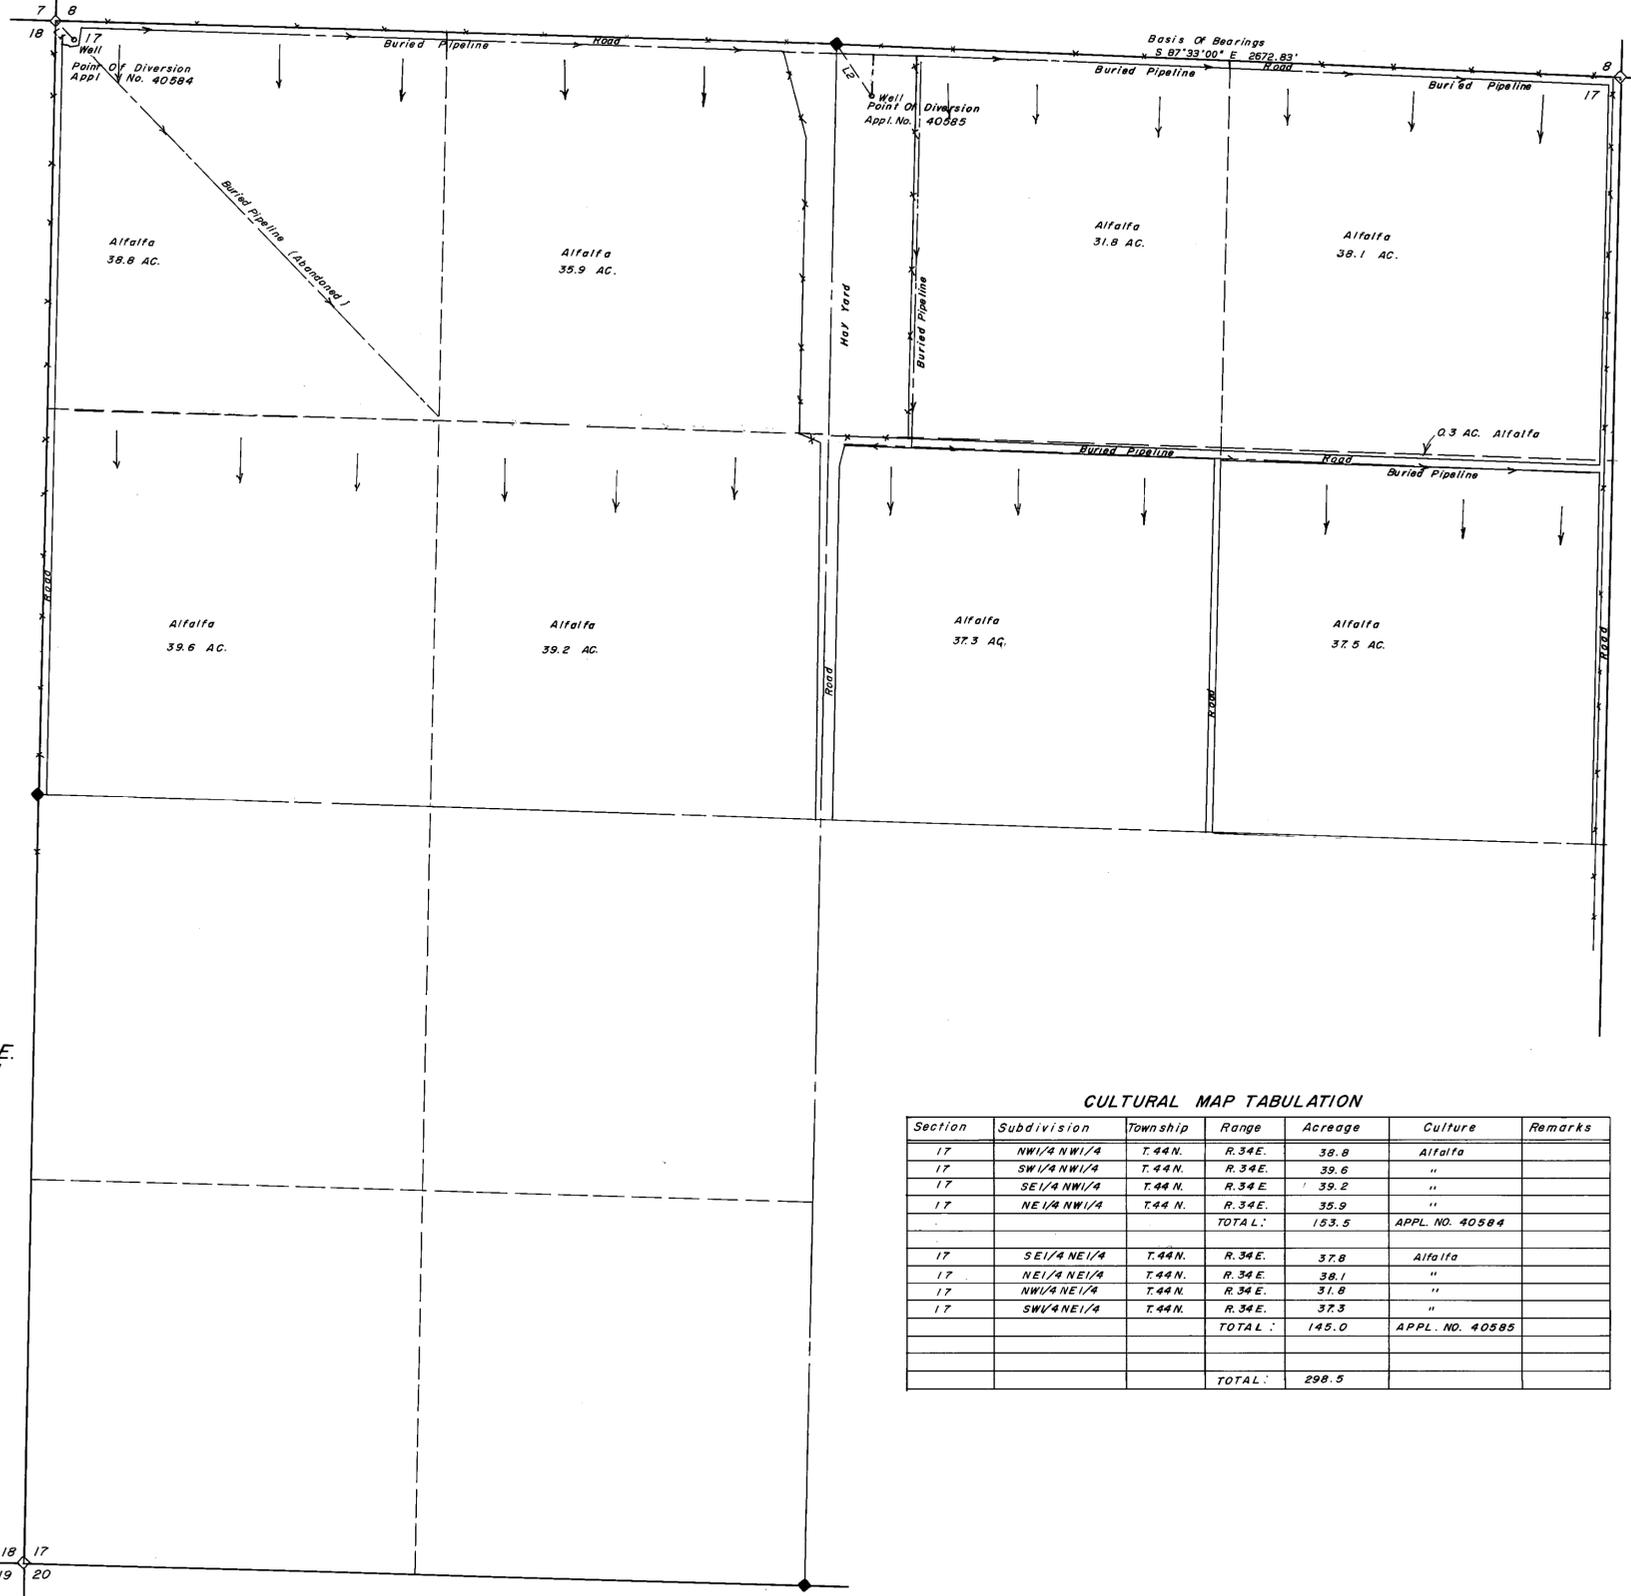

CULTURAL MAP TABULATION

Section	Subdivision	Township	Range	Acreage	Culture	Remarks
17	NW1/4 NW1/4	T.44N.	R.34E.	38.8	Alfalfa	
17	SW1/4 NW1/4	T.44N.	R.34E.	39.6	"	
17	SE1/4 NW1/4	T.44N.	R.34E.	39.2	"	
17	NE1/4 NW1/4	T.44N.	R.34E.	35.9	"	
				TOTAL:	153.5	APPL. NO. 40584
17	SE1/4 NE1/4	T.44N.	R.34E.	37.8	Alfalfa	
17	NE1/4 NE1/4	T.44N.	R.34E.	38.1	"	
17	NW1/4 NE1/4	T.44N.	R.34E.	31.8	"	
17	SW1/4 NE1/4	T.44N.	R.34E.	37.3	"	
				TOTAL:	145.0	APPL. NO. 40585
				TOTAL:	298.5	

NOTES:
 ♦ Indicates a found section corner, an iron pipe with a B.L.M. brass cap, unless noted otherwise.
 ◆ Indicates a found 1/4 corner, an iron pipe with a B.L.M. brass cap, unless noted otherwise.
 Basis of Bearings was taken from the B.L.M. Dependent Resurvey Plat of T.44N., R.34E., M.D.B. & M., approved on April 28th, 1980.

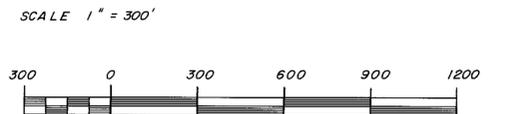

T.44N., R.34E.
M.D.B. & M.

40584 CERTIFICATE NO. 13957 ISSUED 11-14-94
 40585 CERTIFICATE NO. 13958 ISSUED 11-14-94

FILED
FEB 01 1994
STATE ENGINEER'S OFFICE

DESERT MOUNTAIN SURVEYING
Land and Water Right Surveyors
146 West Second Street
Winnemucca, Nevada 89445
(702) 623-4414

MAP TO ACCOMPANY PROOF OF
BENEFICIAL USE UNDER
APPLICATION NOS. 40584 & 40585
By Randolph L. And Tonya L. Smith
For Irrigation & Domestic Purposes
From An Underground Source
IN HUMBOLDT COUNTY, NEVADA

40585 40584