


Cultural Map Tabulation
Permit 41351, 41352, 41353

Section	Subdivision	Township	Range	Acres	Culture
23	NW 1/4 NW 1/4	T. 35N.	R. 37E.	5.0	Alfalfa

Portion of NW 1/4 NW 1/4 Section 23

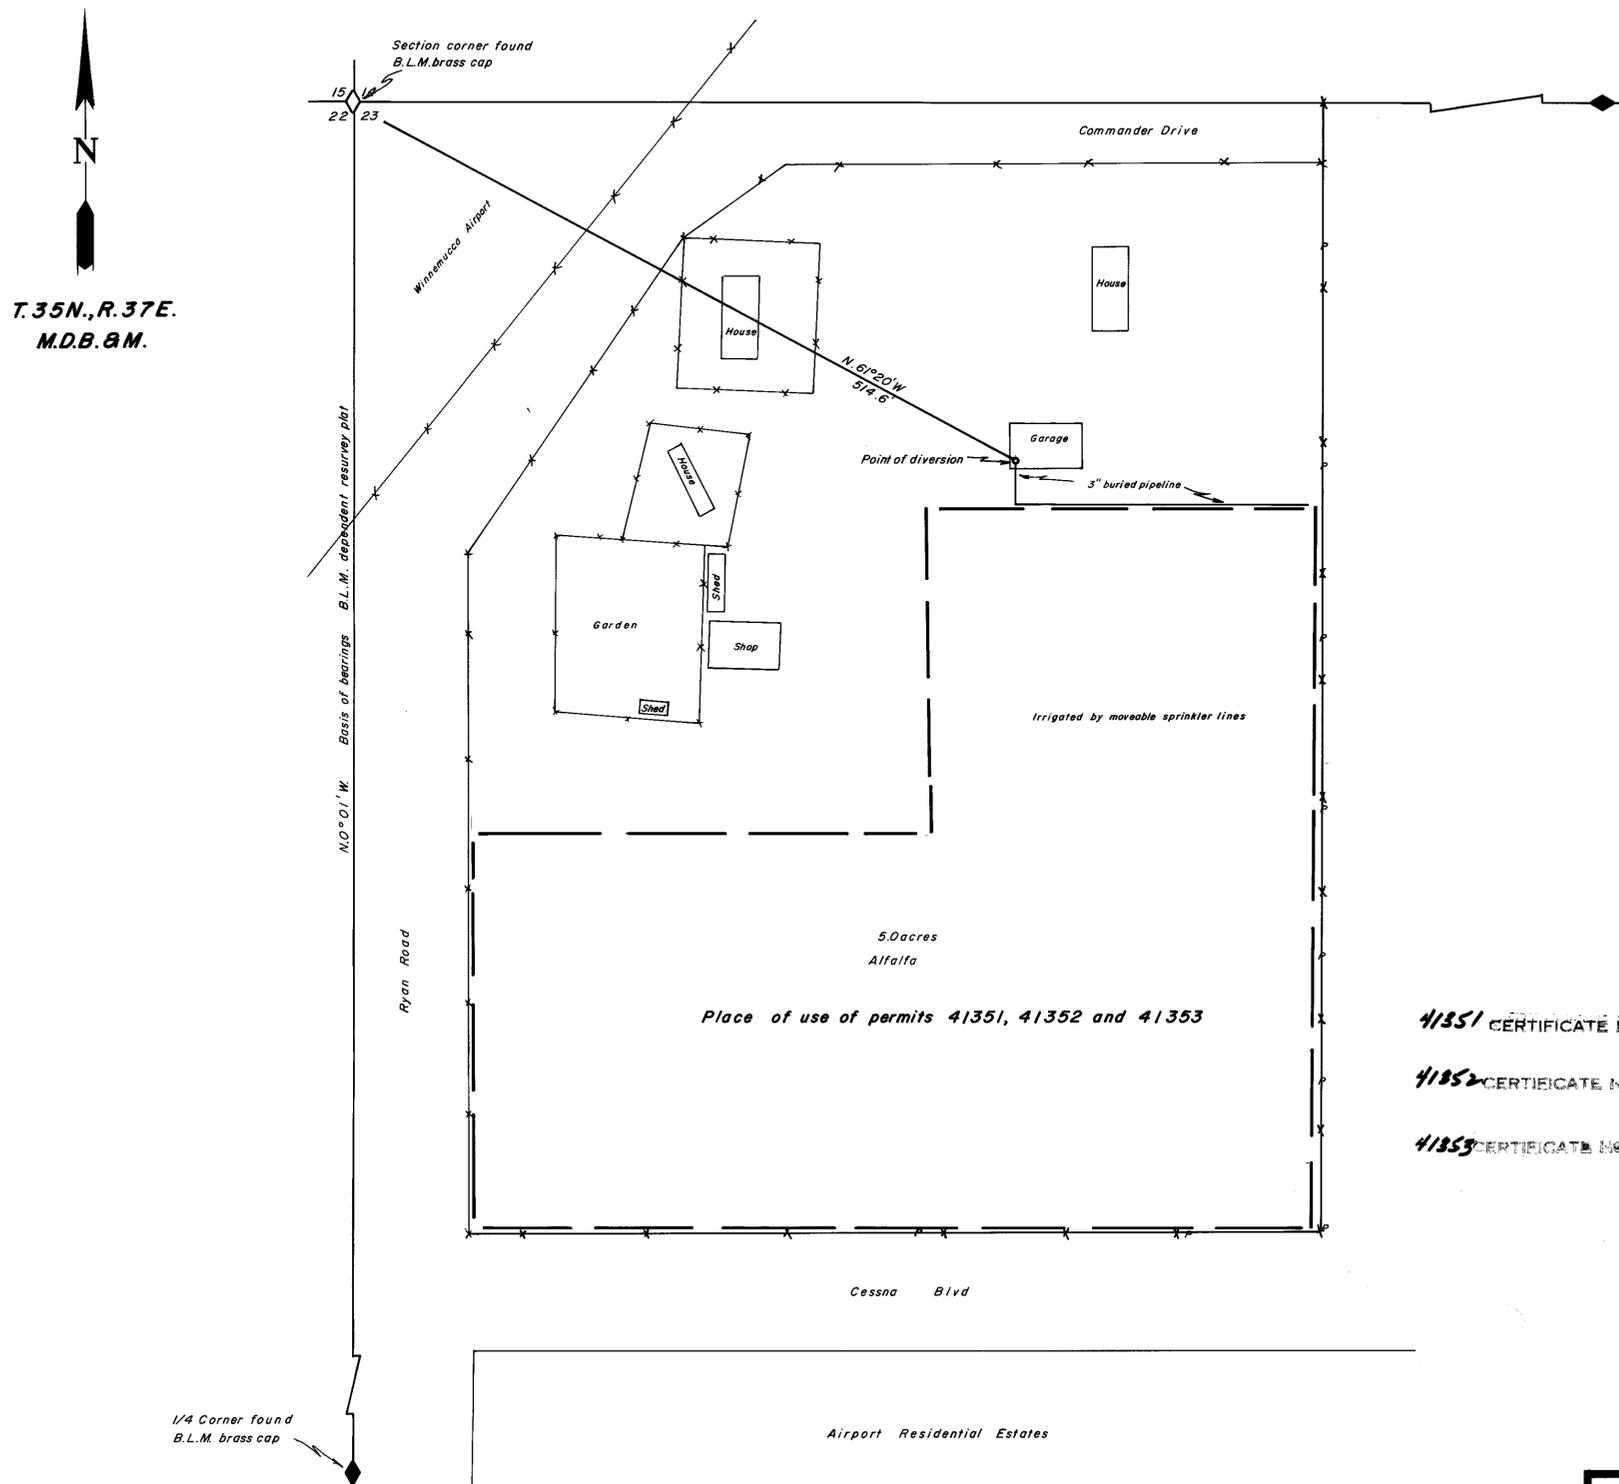

T. 35N., R. 37E.
M.D.B. & M.

State of Nevada }
County of Humboldt } S.S.

I, Robert N. Caldwell, being first duly sworn, depose and say that this map, consisting of 1 sheets, numbered from 1 to 1, inclusive, has been correctly drawn to the designated scale from field notes of a survey made by me, (or under my supervision and direction) between the 5th day of October, and the 20th day of October 1983; that it truly and correctly represents the location and extent of the works used to divert water from underground _____, in Humboldt County, by Jay F. and Dorothea M. Carpenter for irrigation purposes under Application No. 41351, 41352 & 41353. That the point of diversion, the location and size of the diverting channel, location and description of all measuring devices, the location and extent of lands owned or controlled by the applicant upon which water applied for under Application No. 41351, 41352 & 41353 is used, together with the area and kind of culture in each 40-acre subdivision, and the location and names of all other works or streams which are crossed by or connected with said works are fully and correctly designated thereon.

ROBERT N. CALDWELL
State Water 1981 Sub No 468

Subscribed and sworn to before me this 21st day of October, 1983.

41351 CERTIFICATE NO. 10878 ISSUED 1/18/84

41352 CERTIFICATE NO. 10879 ISSUED 1/18/84

41353 CERTIFICATE NO. 10880 ISSUED 1/18/84

Dorothea M. Carpenter
Notary Public

Scale 1" = 60'

60 0 60 120 180 240

FILED
OCT 25 1983
STATE ENGINEER'S OFFICE

Desert Mountain Surveying Company
510 Melarkey Street
Winnemucca, Nevada 89445

Map
To Accompany Proof Of Beneficial Use
Under Application No. 41351, 41352 41353
By Jay F. and Dorothea M. Carpenter
From underground in Humboldt County

77243 77242 77241 41353 41352 41351