


Section	Subdivision	Township	Range	Cultivated Acreage	Description of Culture	Date of Year Culture
35	NE 1/4 NW 1/4 NE 1/4	19 N.	61 E.	0.129	Green Ash Trees	May, 1984
35	" " "	19 N.	61 E.	1.561	Winter Wheat	November, 1984
35	" " "	19 N.	61 E.	0.019	Vegetable Garden	June, 1974
35	" " "	19 N.	61 E.	0.367	Crested Wheat, Fruit Trees	June, 1978
				<b>Total Acreage</b>	<b>2.076 Acs.</b>	

T.19 N., R.61 E., M.D.B. & M.



Basis of Bearings  
By  
Solar Observation

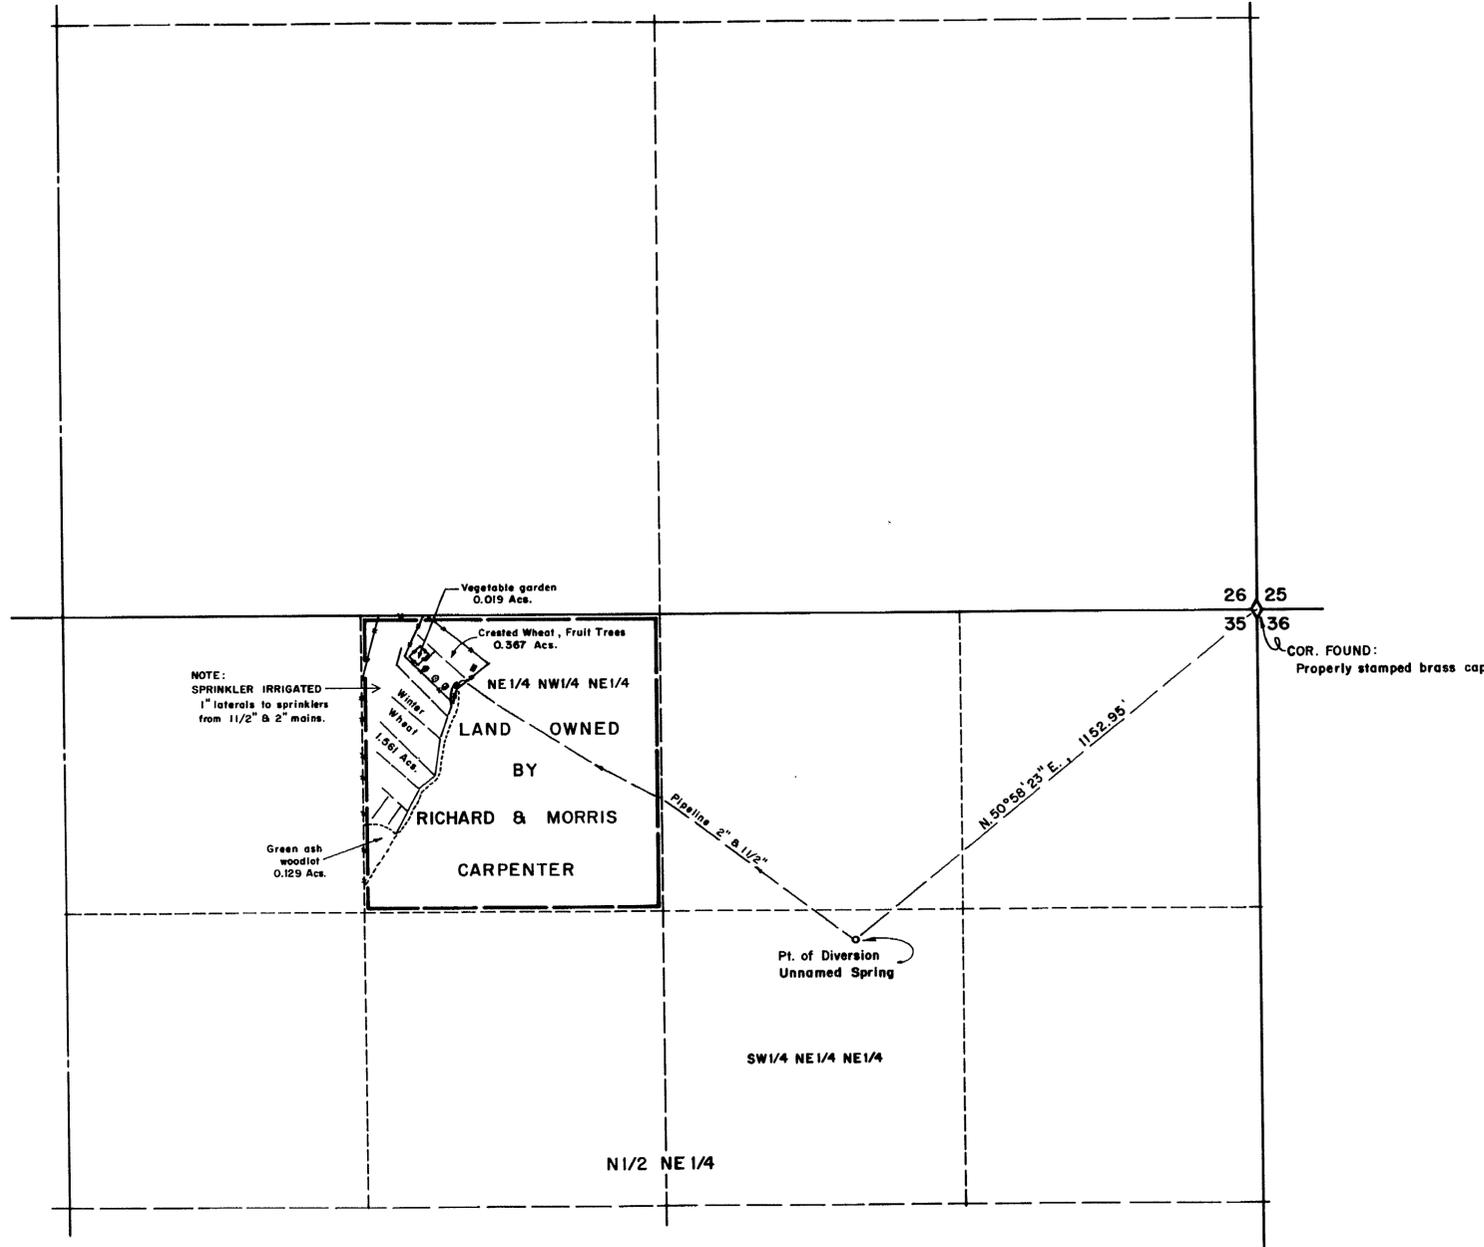

NOTE:  
SPRINKLER IRRIGATED  
1" laterals to sprinklers  
from 1 1/2" & 2" mains.

Green ash  
woodlot  
0.129 Acs.

COR. FOUND:  
Properly stamped brass cap.

STATE OF NEVADA } ss.  
County of White Pine }


I, Richard W. Forman, being first duly sworn, depose and say that this map, consisting of one sheet, has been correctly drawn to the designated scale from field notes of a survey made by me on the 22nd day of August, 1984; that it truly and correctly represents the location and extent of the works used to divert water from Unnamed Spring in White Pine County, by Richard B Morris Carpenter for Irrigation and Domestic purposes under Application No. 41612. That the point of diversion, the location, size of the diverting channel, location and description of all measuring devices, the location and extent of lands owned or controlled by the applicant upon which water applied for under Application No. 41612 is used, together with the area and kind of culture in each 40-acre subdivision, and the location and names of all other works or streams which are crossed by or connected with said works are fully and correctly designated thereon.

*Richard W. Forman*  
State Water Right Surveyor

Subscribed and sworn to before me this 27<sup>th</sup> day of August, 1984.

*Margaret Sherman*  
Notary Public in and for  
White Pine County, Nevada

CERTIFICATE NO. [REDACTED] ISSUED [REDACTED]

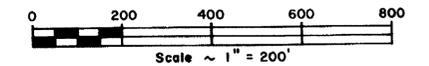

FILED  
AUG 31 1984  
STATE ENGINEER'S OFFICE

'84 AUG 31 P1:54

STATE ENGINEER'S OFFICE

SURVEYED & MAPPED  
BY  
BOUNDY & FORMAN, INC.  
ELY, NEVADA  
AUGUST, 1984

MAP TO ACCOMPANY  
PROOF OF BENEFICIAL USE  
UNDER PERMIT No. 41612  
FOR IRRIGATION & DOMESTIC  
BY RICHARD & MORRIS CARPENTER  
FROM UNNAMED SPRING

41612