



CORNER FOUND:
B.L.M. BRASS CAP

31 32
6 5

T.19 N.
T.18 N. R.65 E.

WELL PERMIT No. 43128

SECTION	SUBDIVISION	TOWNSHIP	RANGE	ACREAGE	DESCRIPTION OF CULTURE DATE OF 1ST CULTURE
6	SE1/4 NE1/4	18 N.	65 E.	9.11 ACRES	PASTURE GRASSES
TOTAL ACREAGE				9.11 ACRES	

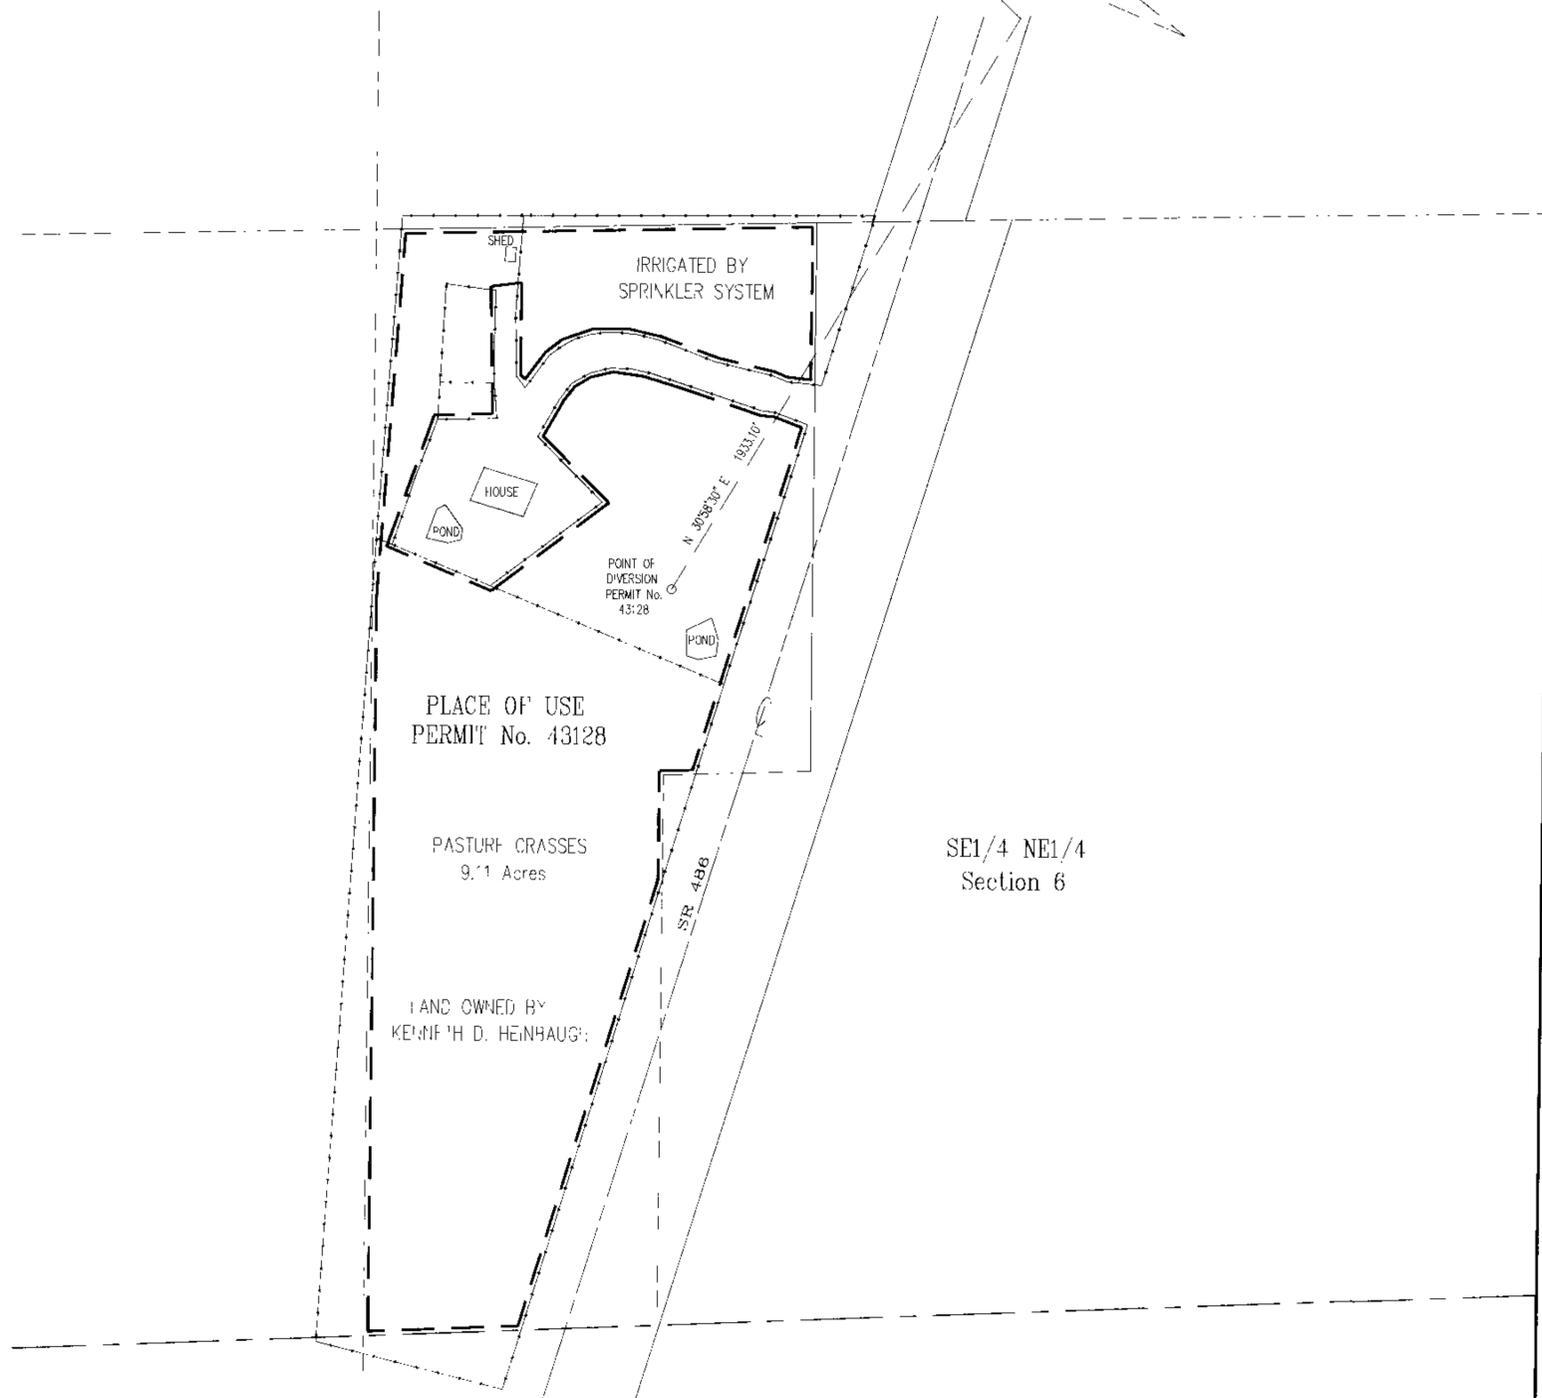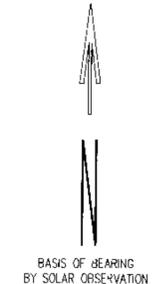

STATE OF NEVADA }
County of White Pine } ss


I, Dean G. Neubaum, being first duly sworn, depose and say that this map, consisting of one sheet has been correctly drawn to the designated scale from field notes of a survey made under my supervision and direction, between the 3th day of November, 1992 and the 29th day of October, 1996; that it truly and correctly represents the proposed location and extent of the works used to divert water from Underground sources, in White Pine County, Nevada, by Kenneth D. Heinbaugh, for Irrigation and Domestic purposes under Permit No. 43128. That the point of diversion, the location, size of the diverting channel or other conduit, location and description of all measuring devices, the location and extent of lands owned or controlled by the applicant upon which water applied for under Permit No. 43128 is used, together with the area and kind of culture in each 40-acre subdivision, and the location and names of all other works or streams which are crossed by or connected with said works are fully and correctly designated thereon.

Dean Neubaum
State Water Right Surveyor No. 917



Subscribed and sworn to before me this 6th day of January, 1999.

Marcia Forman
Notary Public in and for White Pine County, Nevada.

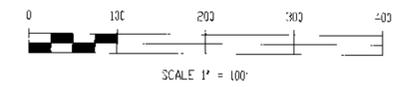

T.18 N., R.65 E., M.D.B. & M.

43128 CERTIFICATE No. 15192 ISSUED 04-19-99

STATE ENGINEER'S USE

FILED
JAN 15 1999
STATE ENGINEER'S OFFICE

BFI BOUNDY & FORMAN, INC. JOB #9901024W
CIVIL ENGINEERS, LAND AND WATER RIGHTS SURVEYORS
PO Box 150, Ely, Nevada, 89301 (775)288-9955 Jan., 1999

MAP TO ACCOMPANY
PROOF OF BENEFICIAL USE
UNDER PERMIT No. 43128

FOR
BY
FROM
IN

IRRIGATION & DOMESTIC
KENNETH D. HEINBAUGH
UNDERGROUND SOURCES
WHITE PINE COUNTY, NEVADA

CERT #
15192

43128