
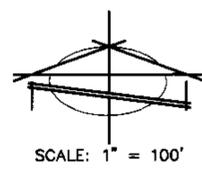


PERMIT NO. 43261				CULTURAL MAP TABULATION		
SECTION	SUBDIVISION	TOWNSHIP	RANGE	CULTIVATED ACREAGE	DESCRIPTION OF CULTURE	DATE OF FIRST CULTURE
22	SW 1/4 SW 1/4	16S	71E	3.837	FRUIT ORCHARD, BERRY PATCH	1987
22	SE 1/4 SE 1/4	16S	71E	0.417	FRUIT ORCHARD, BERRY PATCH	1987
TOTAL AREA				4.254 ACRES		

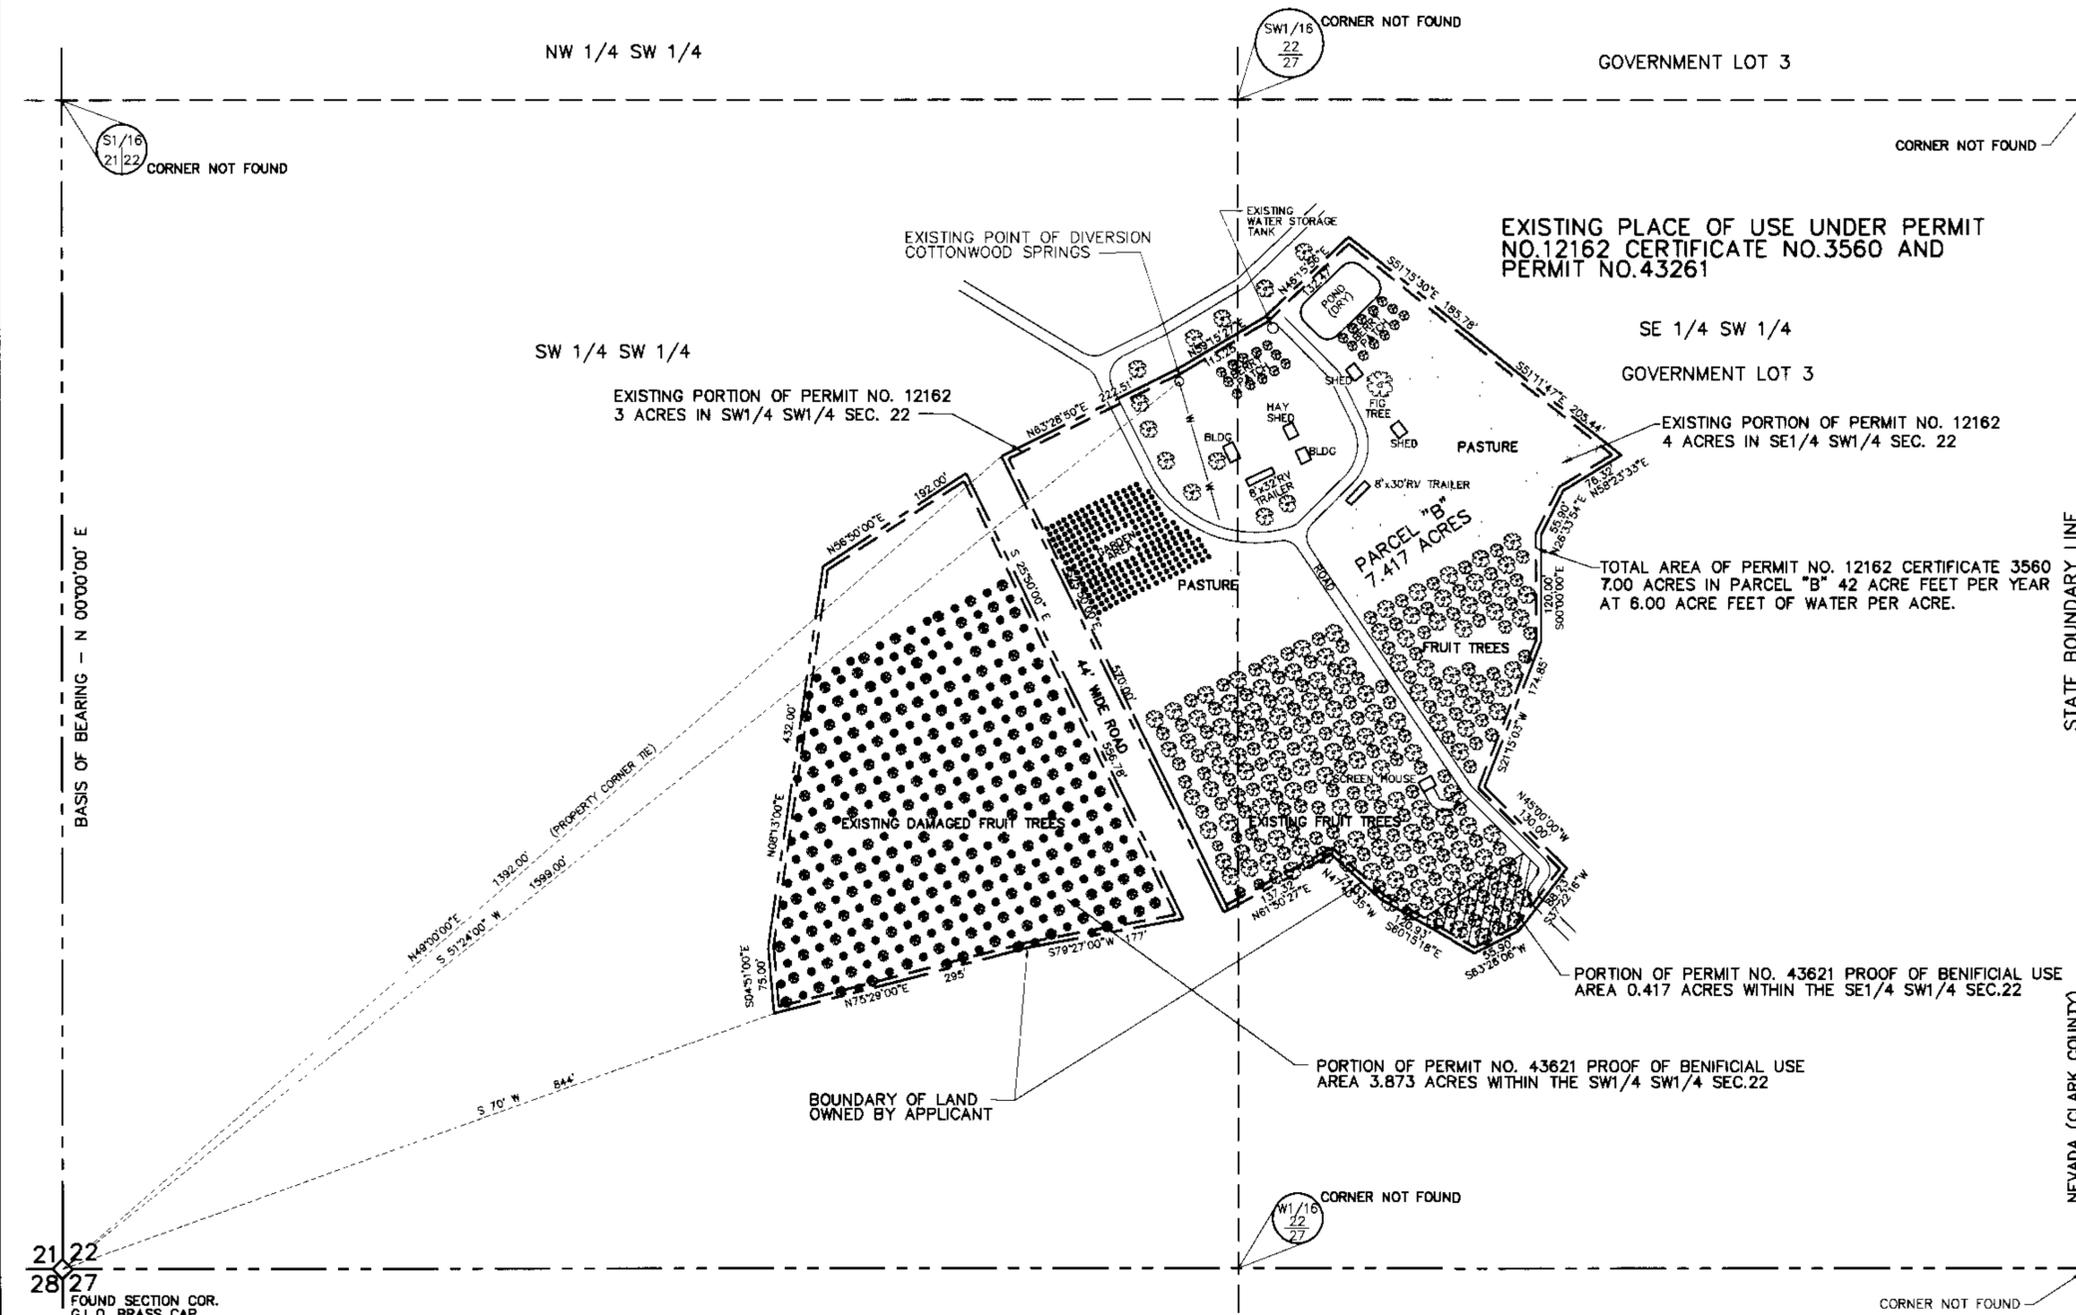

LEGEND:

FOUND SECTION CORNER
 FOUND 1/4 OR 16th CORNER

AFFIDAVITS:

STATE OF NEVADA }
 COUNTY OF CLARK } SS


I, RICHARD J. BAUGHMAN, BEING FIRST DULY SWORN, DEPOSE AND SAY THAT THIS MAP CONSISTING OF ONE SHEET, HAS BEEN CORRECTLY DRAWN TO THE DESIGNATED SCALE FROM FIELD NOTES OF A SURVEY MADE UNDER MY SUPERVISION AND DIRECTION ON THE 17TH DAY OF APRIL 1995, THAT IT TRULY REPRESENTS THE LOCATION AND EXTENT OF THE WORKS USED TO DIVERT WATER FROM COTTONWOOD SPRINGS IN CLARK COUNTY, NEVADA BY F. LORIN BUNKER AND THELMA S. BUNKER, HUSBAND AND WIFE, AND ALTON C. BINGHAM AND MARSHA L. BINGHAM, HUSBAND AND WIFE, FOR IRRIGATION PURPOSES UNDER PERMIT NO. 43261. THAT THE POINT OF DIVERSION, THE LOCATION, SIZE OF THE DIVERTING CHANNEL, OR OTHER CONDUIT, LOCATION AND DESCRIPTION OF ALL MEASURING DEVICES, THE LOCATION AND EXTENT OF LANDS OWNED OR CONTROLLED BY APPLICANT UPON WHICH WATER APPLIED FOR UNDER PERMIT NO. 43261 IS USED TOGETHER WITH THE AREA AND KIND OF CULTURE IN EACH 40 ACRE SUBDIVISION, AND THE LOCATION AND NAMES OF ALL OTHER WORKS OR STREAMS WHICH ARE CROSSED BY OR CONNECTED WITH SAID WORKS ARE FULLY AND CORRECTLY DESIGNATED THEREON.

Richard J. Baughman
 10-11-01


RICHARD J. BAUGHMAN, P.E., P.L.S. 2162
 STATE WATER RIGHTS SURVEYOR CERTIFICATE NO. 350

STATE OF NEVADA }
 COUNTY OF CLARK } SS

SUBSCRIBED AND SWORN BEFORE ME ON THIS 11TH DAY OF OCTOBER, 2001.

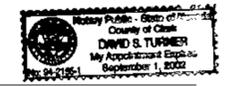

DAVID S. TURNER, NOTARY PUBLIC IN AND FOR SAID COUNTY AND STATE. MY APPOINTMENT EXPIRES SEPTEMBER 1, 2002.

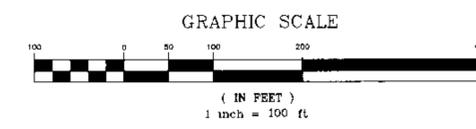

PLACE OF USE
 A PORTION OF THE SOUTH HALF (S 1/2) OF THE SOUTHWEST QUARTER (SW 1/4) OF SECTION 22, TOWNSHIP 16 SOUTH, RANGE 71 EAST, M.D.B. & M. CLARK COUNTY NEVADA

43261 CERTIFICATE NO 16357 ISSUED 08-05-04

BAUGHMAN AND TURNER, INC.
 CIVIL ENGINEERING, LAND PLANNING, LAND SURVEYING
 1210 HINSON STREET LAS VEGAS, NEVADA, 89107
 702-870-8771 FAX 702-878-2695

STATE ENGINEER'S USE
 RAD 12-30-03 The note located near the bottom of sec 22 SW 1/4 Sec. 22 that states "3.873 acres" should state "3.897 acres".

MAP TO ACCOMPANY PROOF OF BENEFICIAL USE PERMIT NO. 43261

CO-PARTNERSHIP
 BY: F. LORIN BUNKER AND THELMA S. BUNKER, HUSBAND AND WIFE, AND ALTON C. BINGHAM AND MARSHA L. BINGHAM, HUSBAND AND WIFE.
 FOR: IRRIGATION PURPOSES
 FROM: COTTONWOOD SPRINGS CLARK COUNTY, NEVADA.